

SQUARE FOOTAGE,  
MEASURED FROM  
EXTERIOR OF WALL:

DETACHED  
BEDROOM = 543 S.F.  
GARAGE = 612 S.F.

DB & G-1

1/4" = 1'-0"

0 1 2 3 4 5 6

STONE & LEVINE RES.  
691 STATE RD.  
WEST Tisbury, MA


FLOOR PLAN  
DETACHED BEDROOM  
& GARAGE  
-PROPOSED-

04/12/12, 04/16/12, 06/27/12  
10/11/12, 01/07/13, 02/16/13  
02/28/13, 05/24/13, 07/11/13

JOSEPHW.DICK.COM


**J.W.D.**

JOSEPH W. DICK  
ARCHITECTURE - INC.  
17 SUMNER ST.  
YARHOUTHPORT, MA

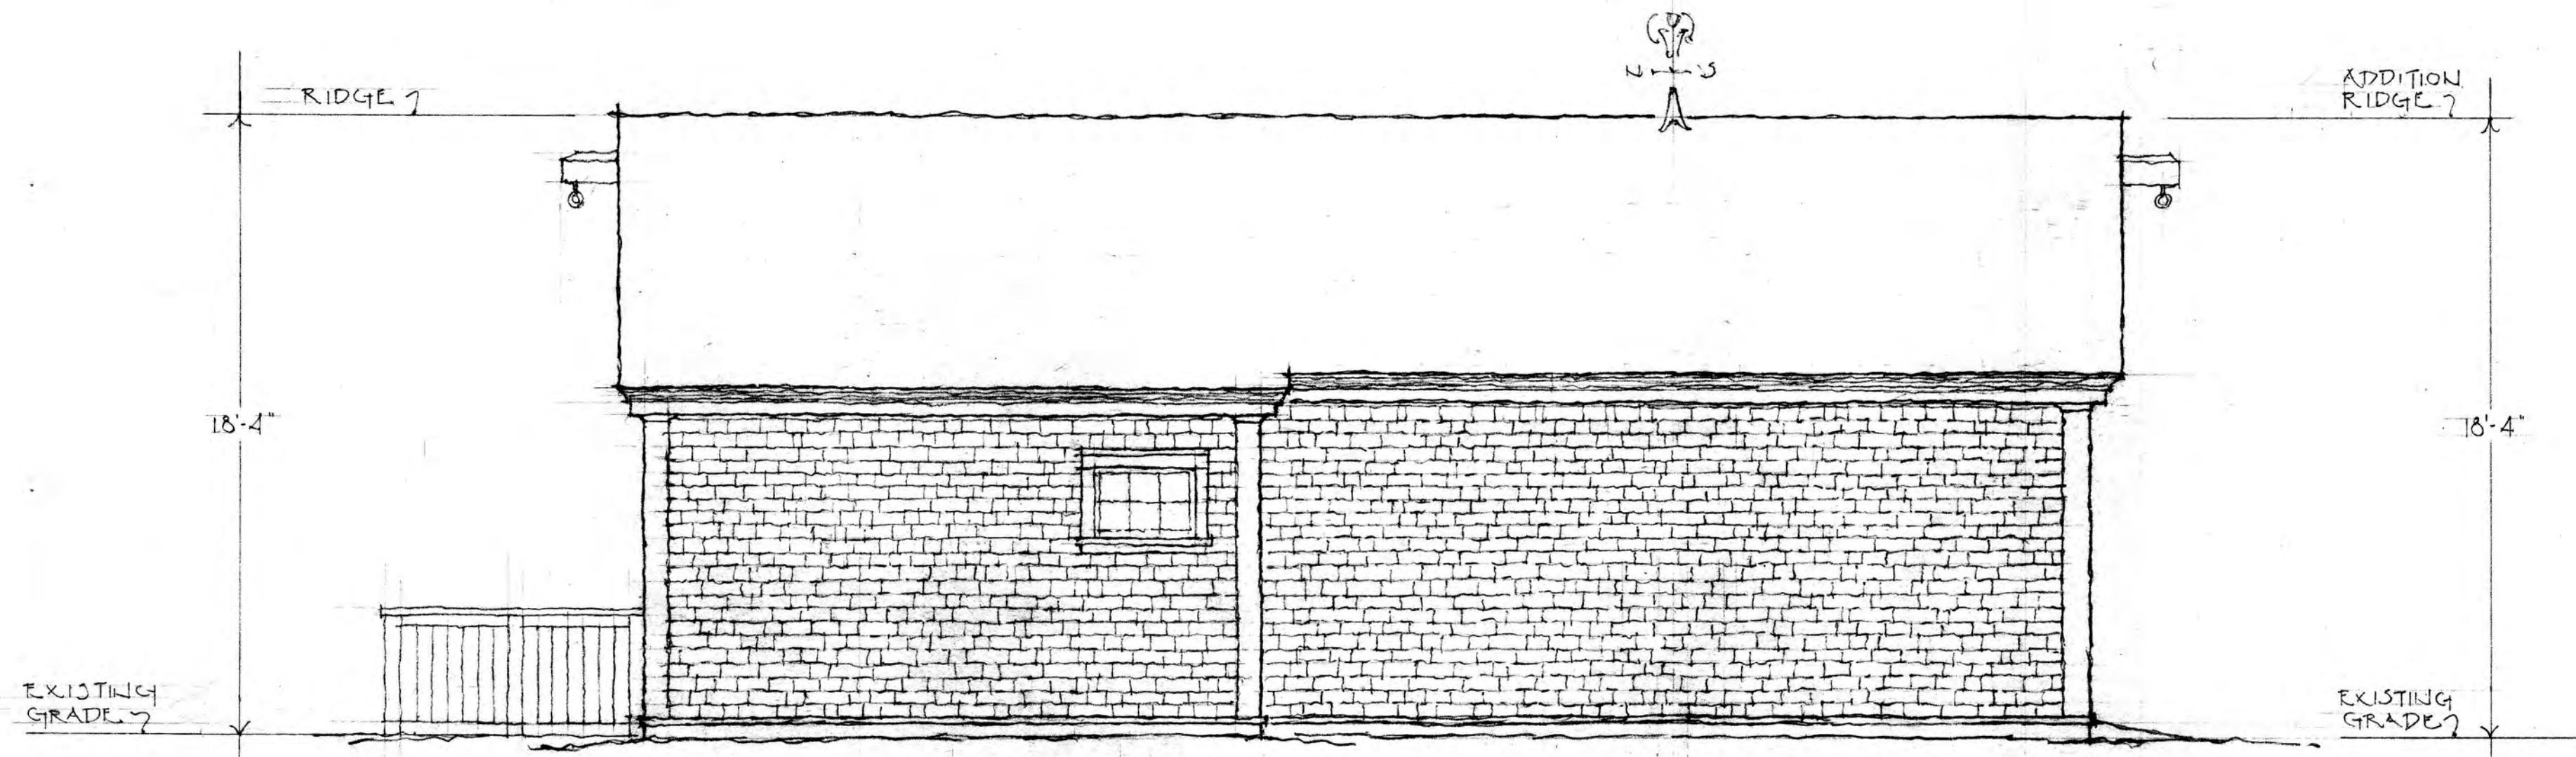

S-W ELEVATION  
 STONE & LEVINE RES.

09/05/22 DETACHED BEDROOM / GARAGE. 1/4" = 1'-0"  
 10/11/22  
 01/07/23  
 05/24/23 JOSEPH W. DICK - ARCHITECTURE - INC.  
 07/11/23  
 08/21/23

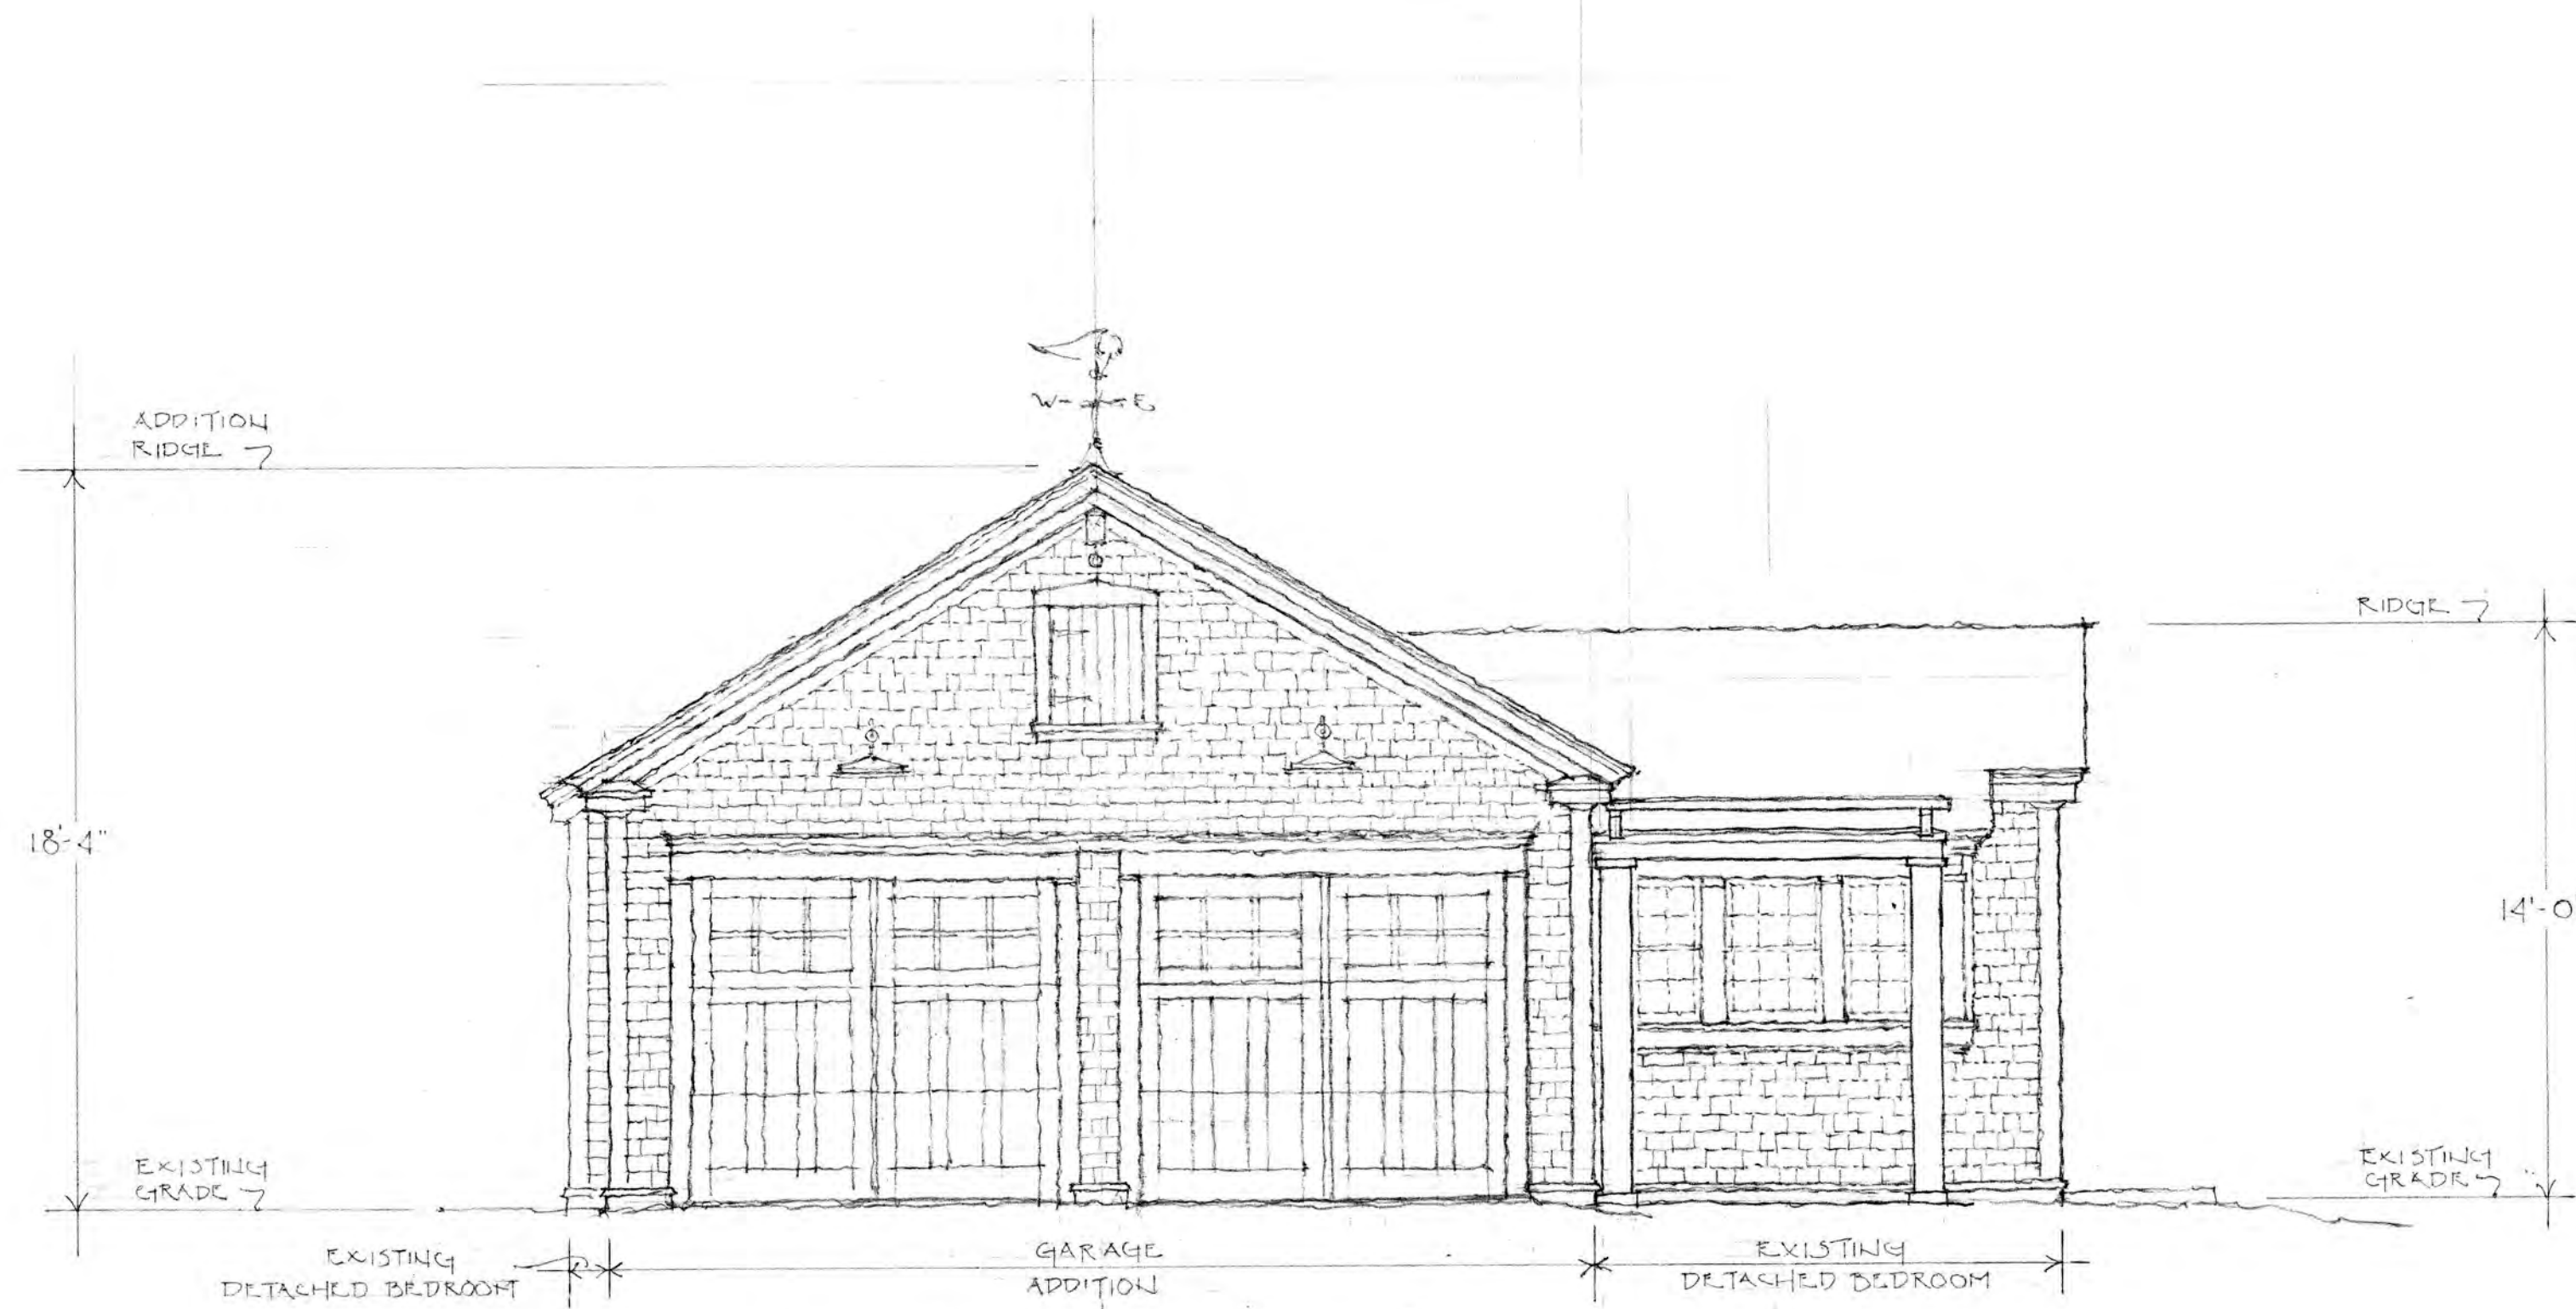


S-E ELEVATION  
 STONE & LEVINE RES.

09/08/22	DETACHED BEDROOM / GARAGE	1/4" = 1'-0"
10/11/22		
02/28/23		
05/24/23		
07/11/23		
08/21/23		

JOSEPH W. DICK-ARCHITECTURE, INC.



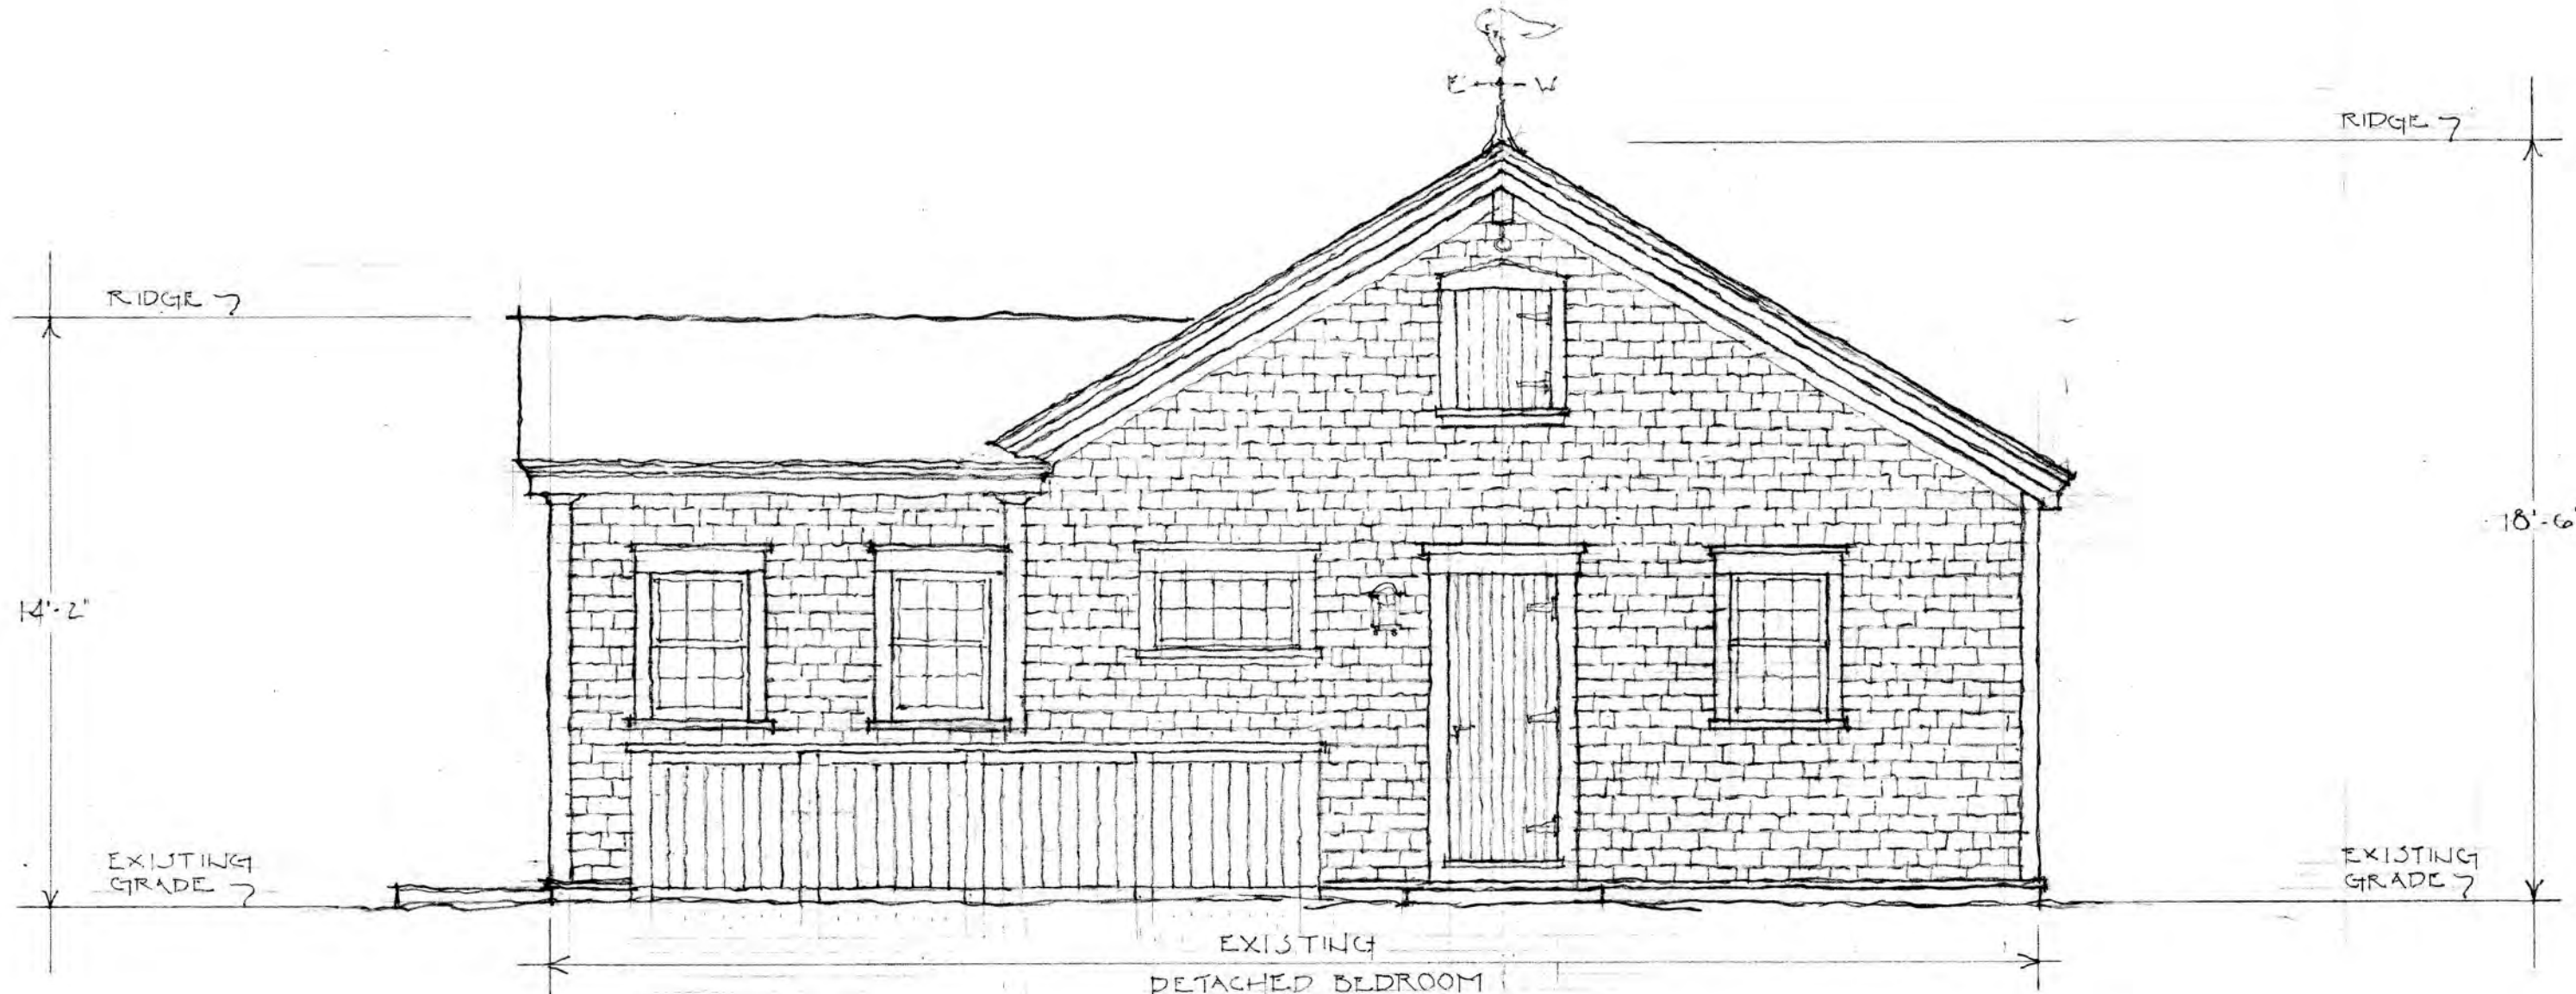


EXISTING  
DETACHED BEDROOM

N-W ELEVATION  
STONE & LEVINE RES.

- 10/11/22
- 01/07/23
- 05/24/23
- 07/11/23
- 08/21/23

DETACHED BEDROOM/ GARAGE  
JOSEPH W. DICK - ARCHITECTURE - INC.

1/4" = 1'-0"

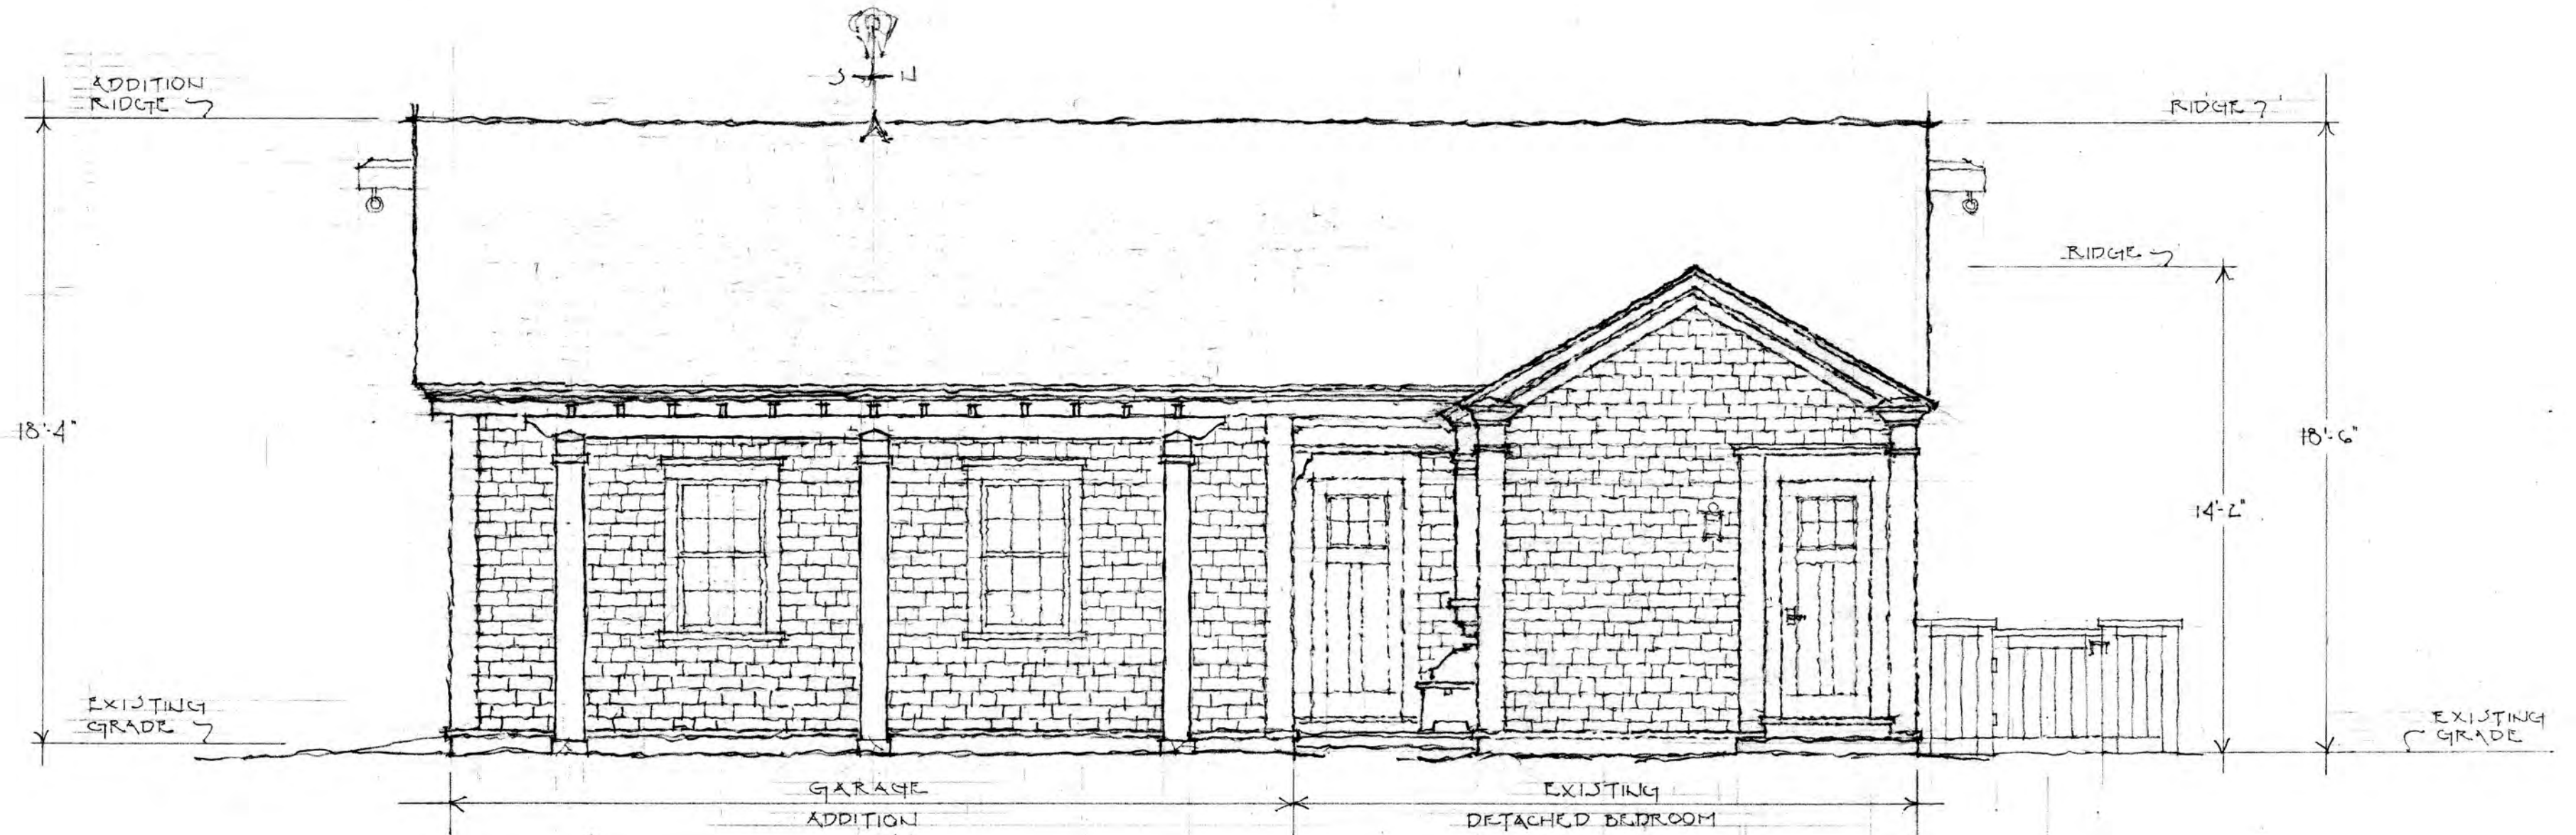

N-E ELEVATION  
 STONE & LEVINE RES.

- 09/05/22 — DETACHED BEDROOM/ GARAGE 1/4" = 1'-0"
- 10/11/22
- 01/07/23
- 01/18/23 — JOSEPH W. DICK-ARCHITECTURE-INC.
- 05/14/23
- 07/11/23
- 08/21/23