

**Note: A single phase & a three phase PRIVATE direct buried UG systems exist along this route. Eversource does not own or maintain these private systems.**

**Eversource to install, own, & maintain:**

- 1 new pole along State Rd as shown. ID as P2C/5-5.
- 8 new M1209 5'x7'x6.5' primary pull boxes as shown.
- 2-6" pipes in concrete with 1-4/0Cu ground from new P2C/5-5 to new / . DL = 50'+/-.
- 4-6" pipes in concrete with 1-4/0Cu ground from / to A-A' as shown. 7 sections, TDL = 2,291'+/-.
- 2 new 1ph, 25kV 4-way cable switching stations as shown.
- 4-4" pipes in concrete from MH's to new CSS's as shown.
- 2-4" pipes in concrete from MH's to 4 existing private pm xfmrs as shown.
- 4-6" pipes in concrete with 1-4/0Cu ground from MH 10168/240 to existing 3ph CSS 10236/010. DL = 15'+/-.

West Tisbury

**Note: No Town underground facility locations were provided to Eversource at time of engineering. Eversource must maintain a minimum of 10ft clearance from any water, sewer, &/or gas lines.**


10168 Eversource  
 W Tisbury

Sketch is not to scale.

Stoney Hill Rd, West Tisbury MA  
 C.J. Kennedy Eng'r Revised 08/09/23

See Page 2

See Page 1

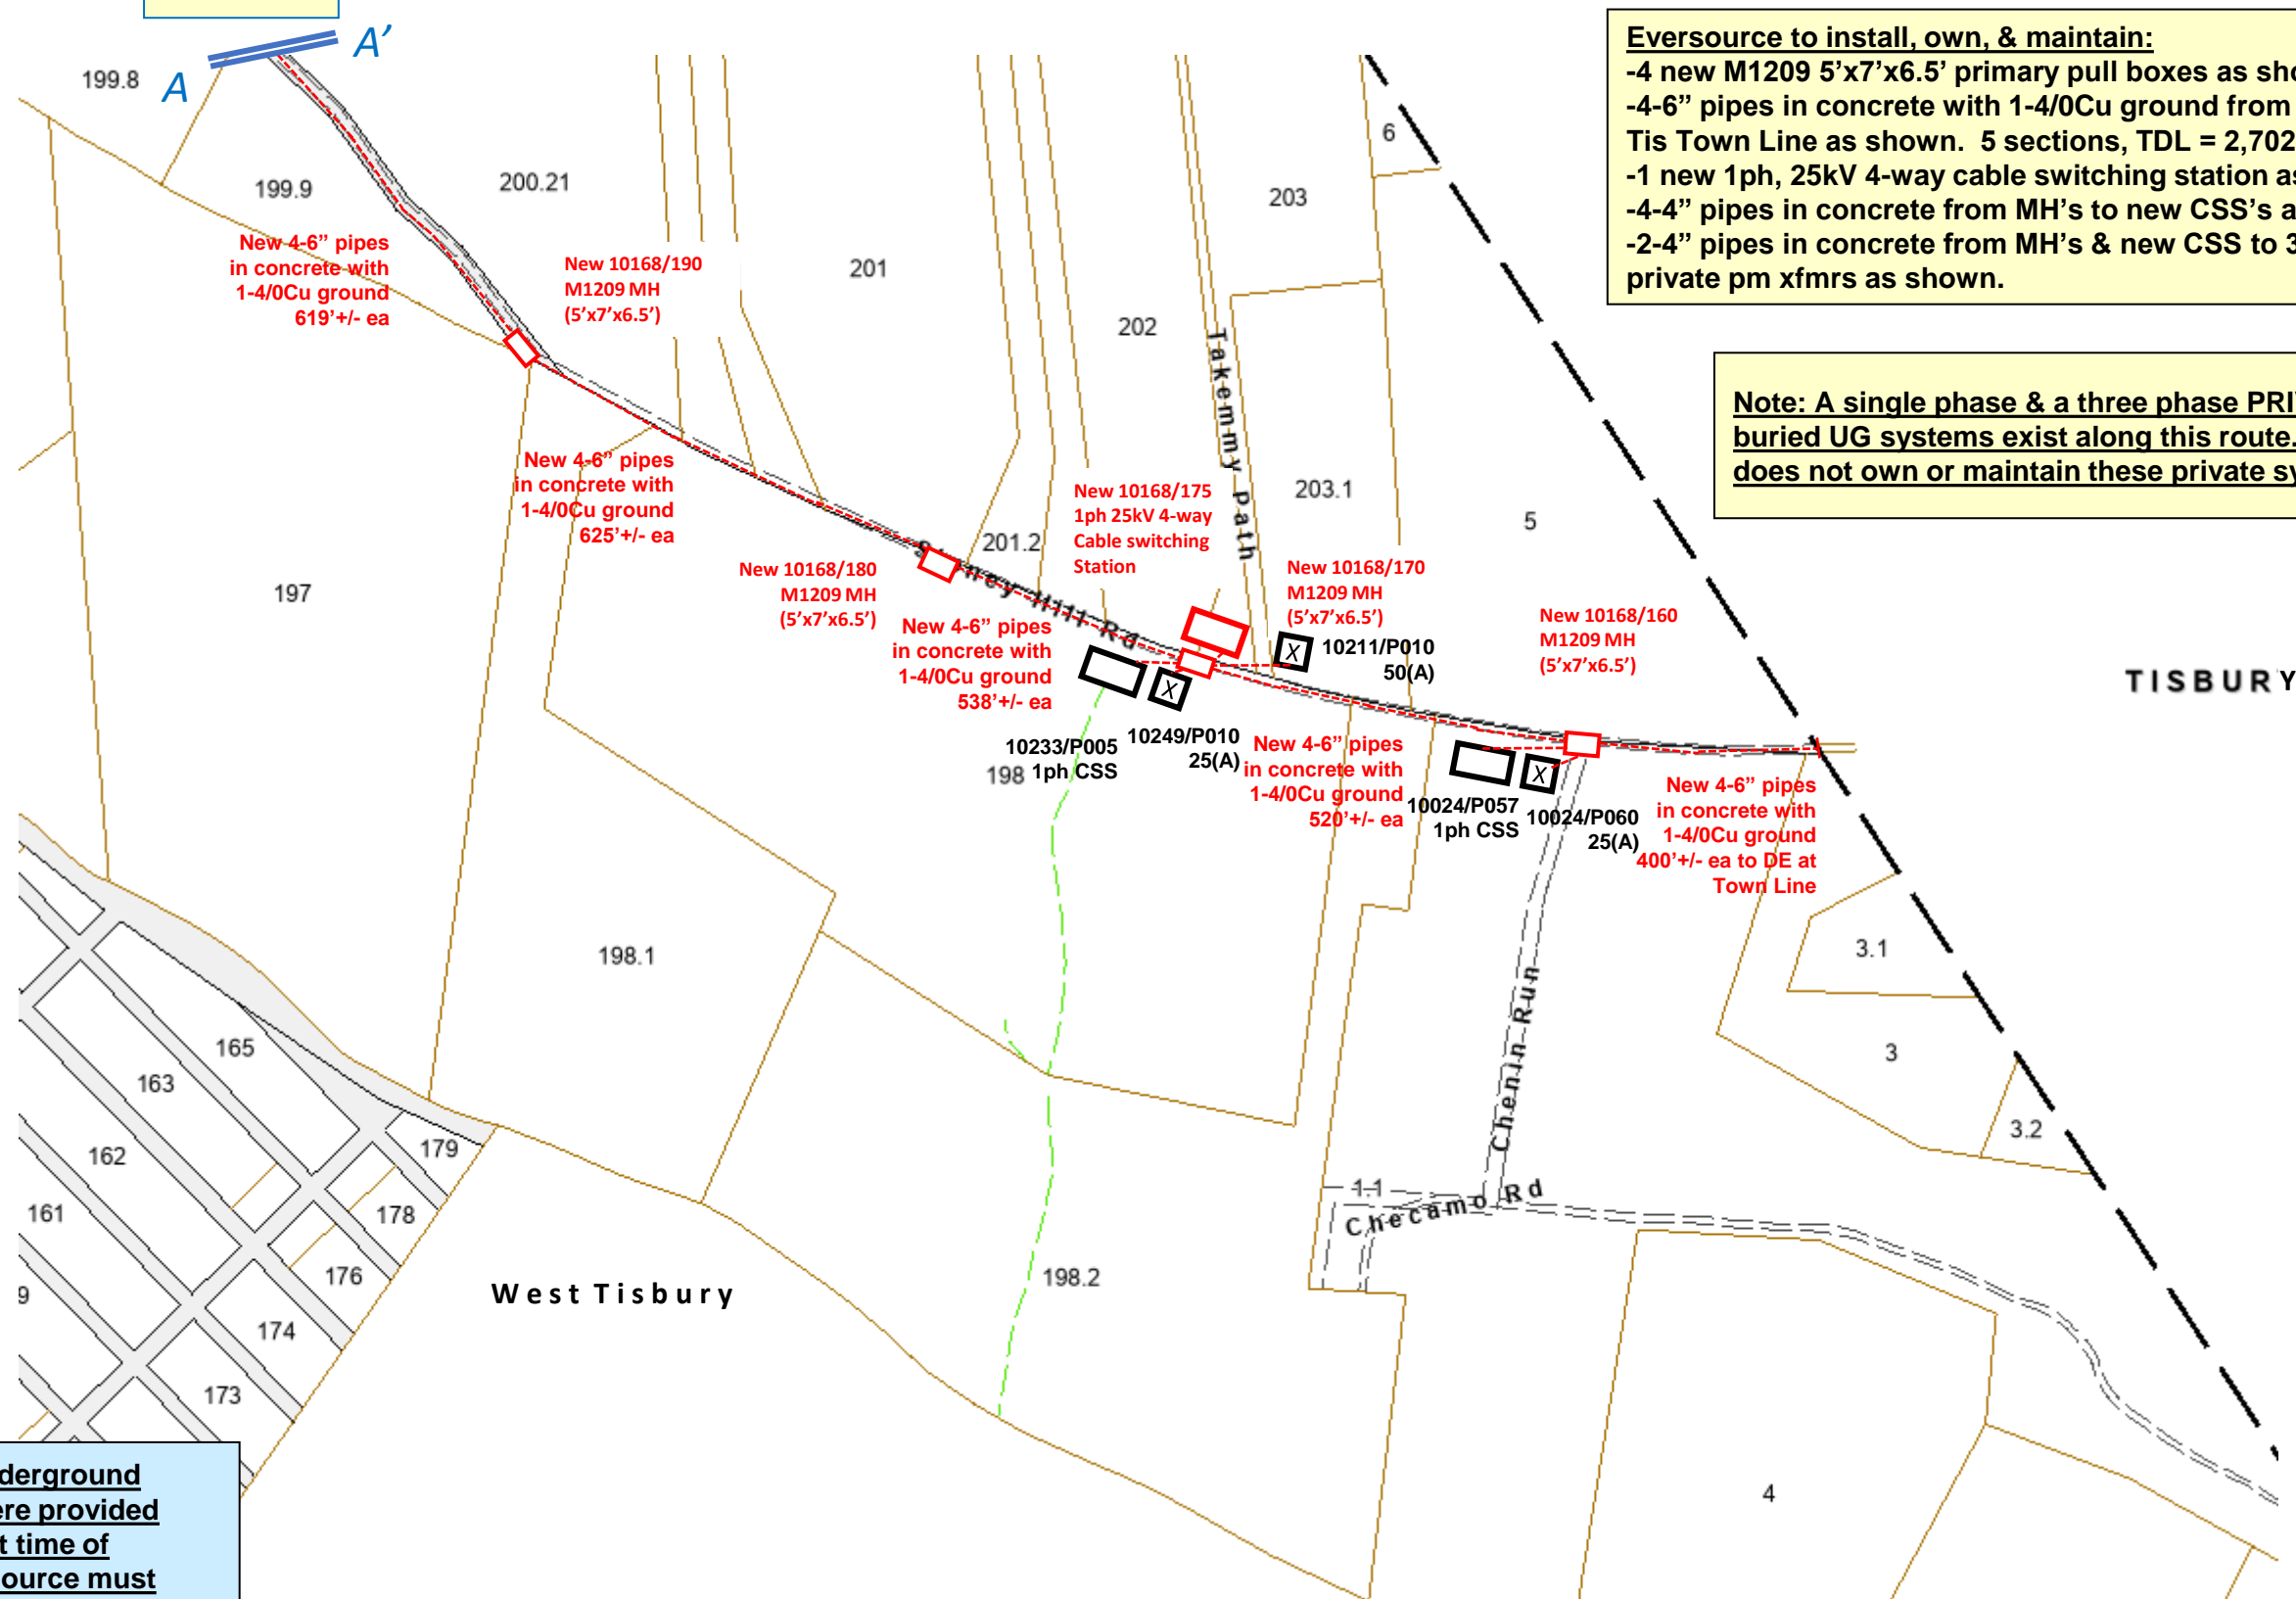

**Eversource to install, own, & maintain:**

- 4 new M1209 5'x7'x6.5' primary pull boxes as shown.
- 4-6" pipes in concrete with 1-4/0Cu ground from A-A' to Tis Town Line as shown. 5 sections, TDL = 2,702'+/-.
- 1 new 1ph, 25kV 4-way cable switching station as shown.
- 4-4" pipes in concrete from MH's to new CSS's as shown.
- 2-4" pipes in concrete from MH's & new CSS to 3 existing private pm xfmr's as shown.

**Note: A single phase & a three phase PRIVATE direct buried UG systems exist along this route. Eversource does not own or maintain these private systems.**



**Note: No Town underground facility locations were provided to Eversource at time of engineering. Eversource must maintain a minimum of 10ft clearance from any water, sewer, &/or gas lines.**

**10168 Eversource W Tisbury**

**Sketch is not to scale.**

**Stoney Hill Rd, West Tisbury MA**  
**C.J. Kennedy Eng'r Revised 08/09/23**