


POOL HOUSE EAST ELEVATION - FACING POOL


POOL HOUSE SECTION

TRELLIS POOL HOUSE SOUTH ELEVATION

WEST ELEVATION - FACING WOODS

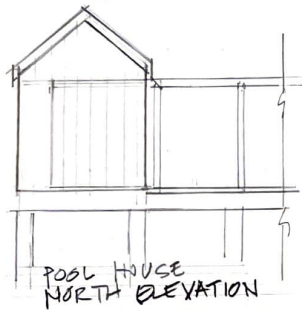

POOL HOUSE NORTH ELEVATION

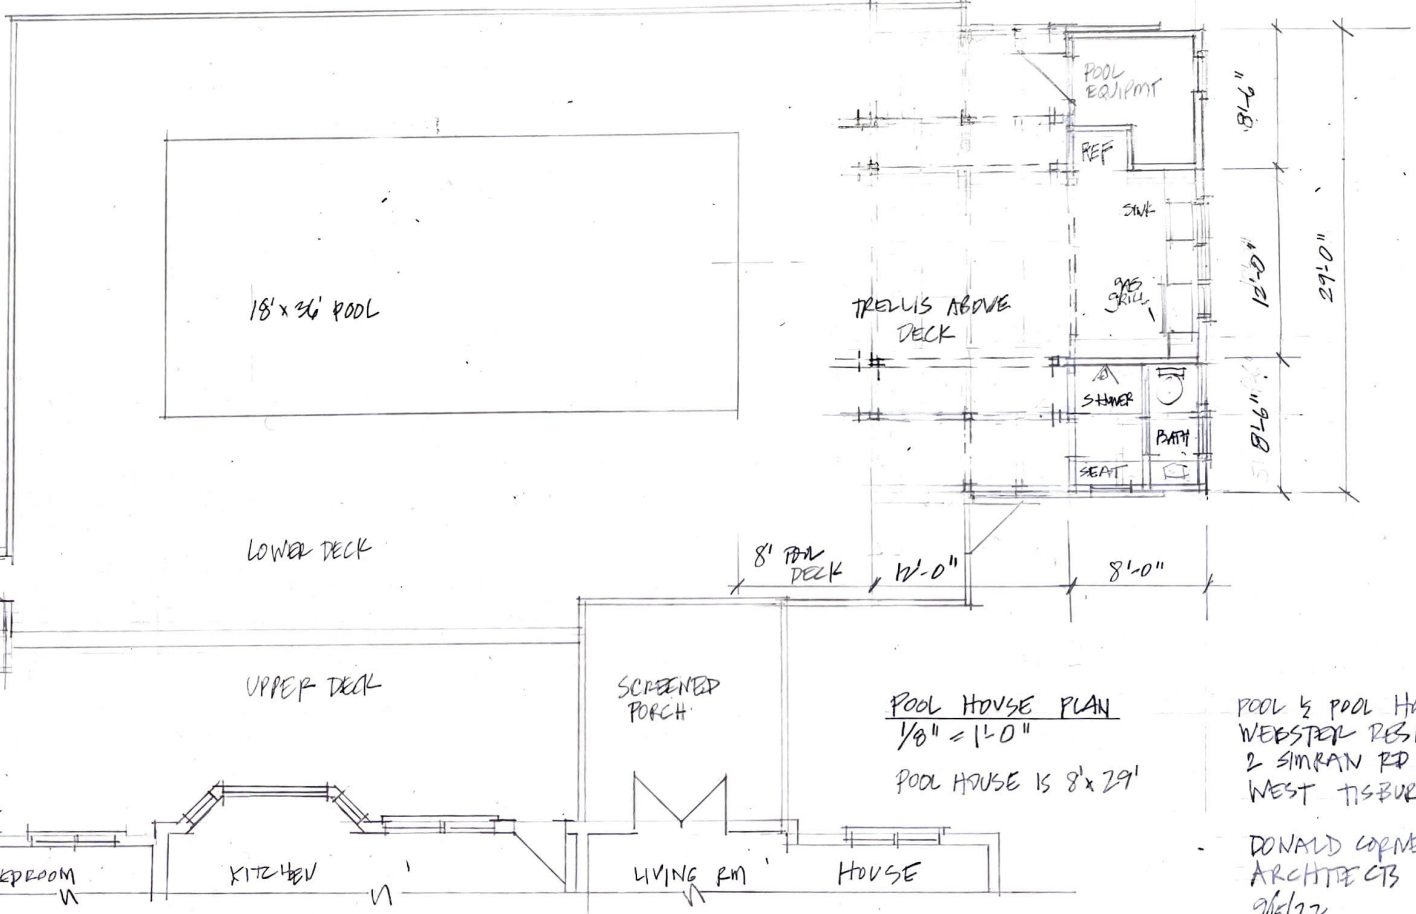

18' x 36' POOL

LOWER DECK

UPPER DECK

SCREENED PORCH

TRELLIS ABOVE DECK

POOL EQUIPMT

REF

SWT

GRILL

SHOWER

BATH

SEAT

POOL HOUSE PLAN

1/8" = 1'-0"


POOL HOUSE IS 8' x 29'

BEDROOM

KITCHEN

LIVING RM

HOUSE

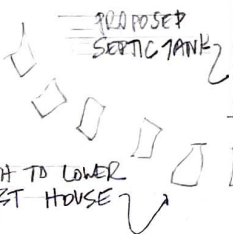

PROPOSED SEPTIC TANK

PATH TO LOWER GUEST HOUSE

POOL & POOL HOUSE 1/8" = 1'-0"
 WEBSTER RESIDENCE
 2 SIMRAN RD
 WEST TISBURY, MA 02775

DONALD CORNER & JENNY YOUNG
 ARCHITECTS 591-510-2111
 9/15/22