


Approved Under the Subdivision  
Control Law is Not Required  
West Tisbury Planning Board

Virginia Jones

Date: 3/27/2017

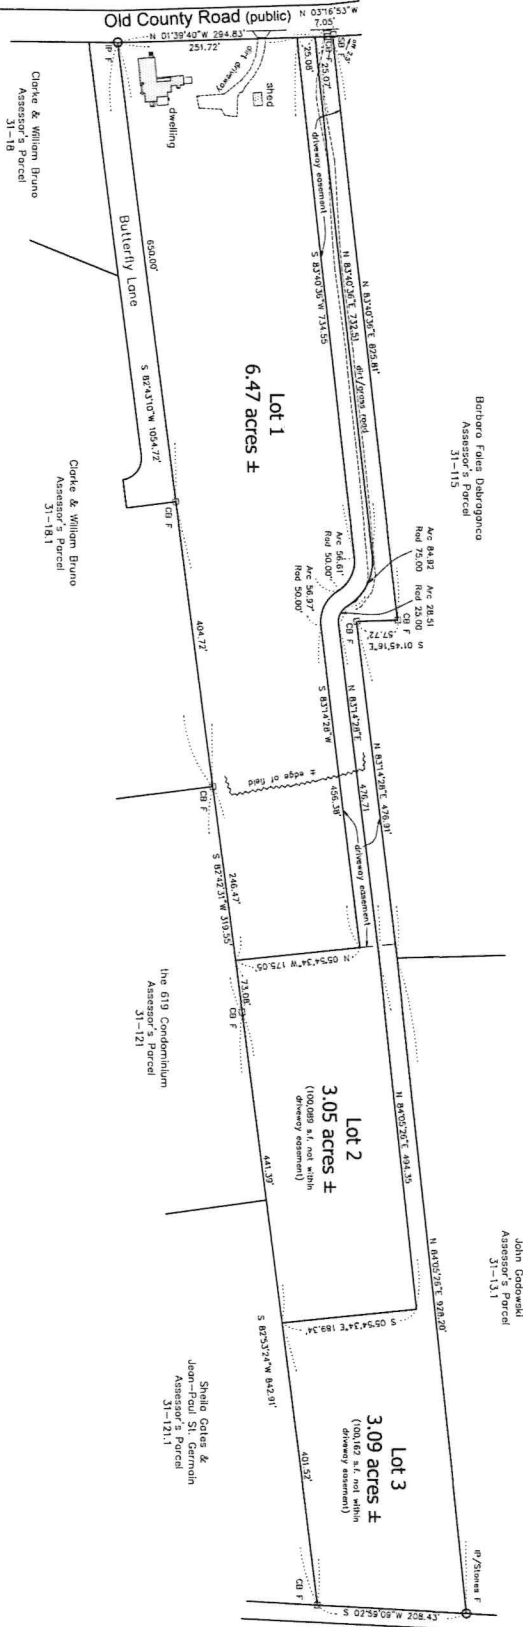

This survey and plan were prepared in accordance with the Procedural and Technical Standards for the Practice of Land Surveying in the Commonwealth of Massachusetts.

Douglas R. Hobbs  
Douglas R. Hobbs, Professional Land Surveyor  
Date: March 27, 2017



Plan of Land in  
West Tisbury, Mass.  
Prepared for  
Katherine B. Walsh &  
Bruce J. Fernie  
Scale: 1" = 80' March 27, 2017  
Schroffed, Barbini & Hoehn Inc.  
Land Surveying & Civil Engineering  
12 Surryway's Lane, Box 133  
Vineyard Haven, Mass. 02568  
508-693-2761  
Fax: 508-693-2761  
MAV 4936