




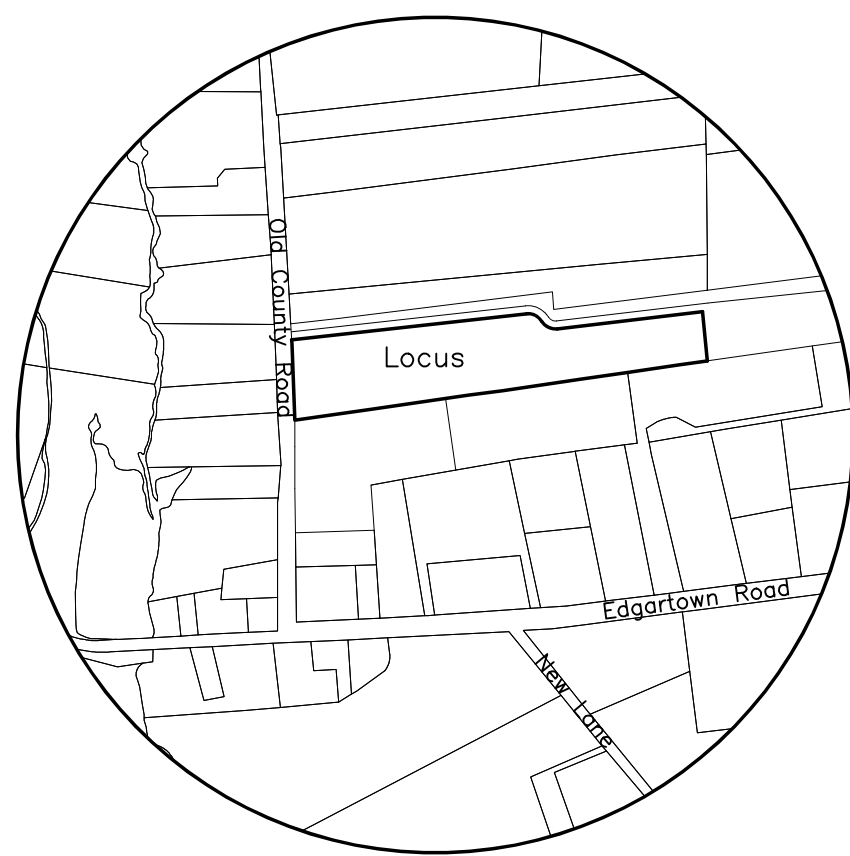

LOCUS MAP
Scale: 1" = 600'

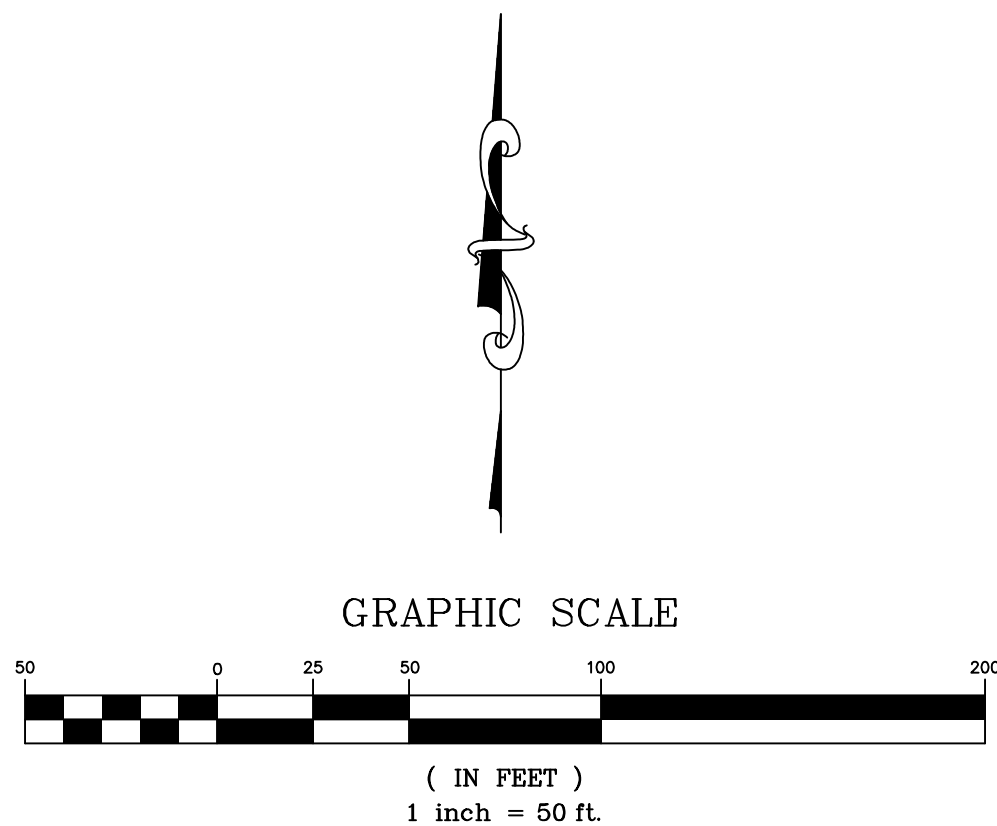

	CURVE			TABLE		
	DELTA	RADIUS	ARC			
C1	64°52'13"	50.00'	56.61'			
C2	65°16'58"	50.00'	56.97'			
C3	89°02'34"	25.00'	38.85'			

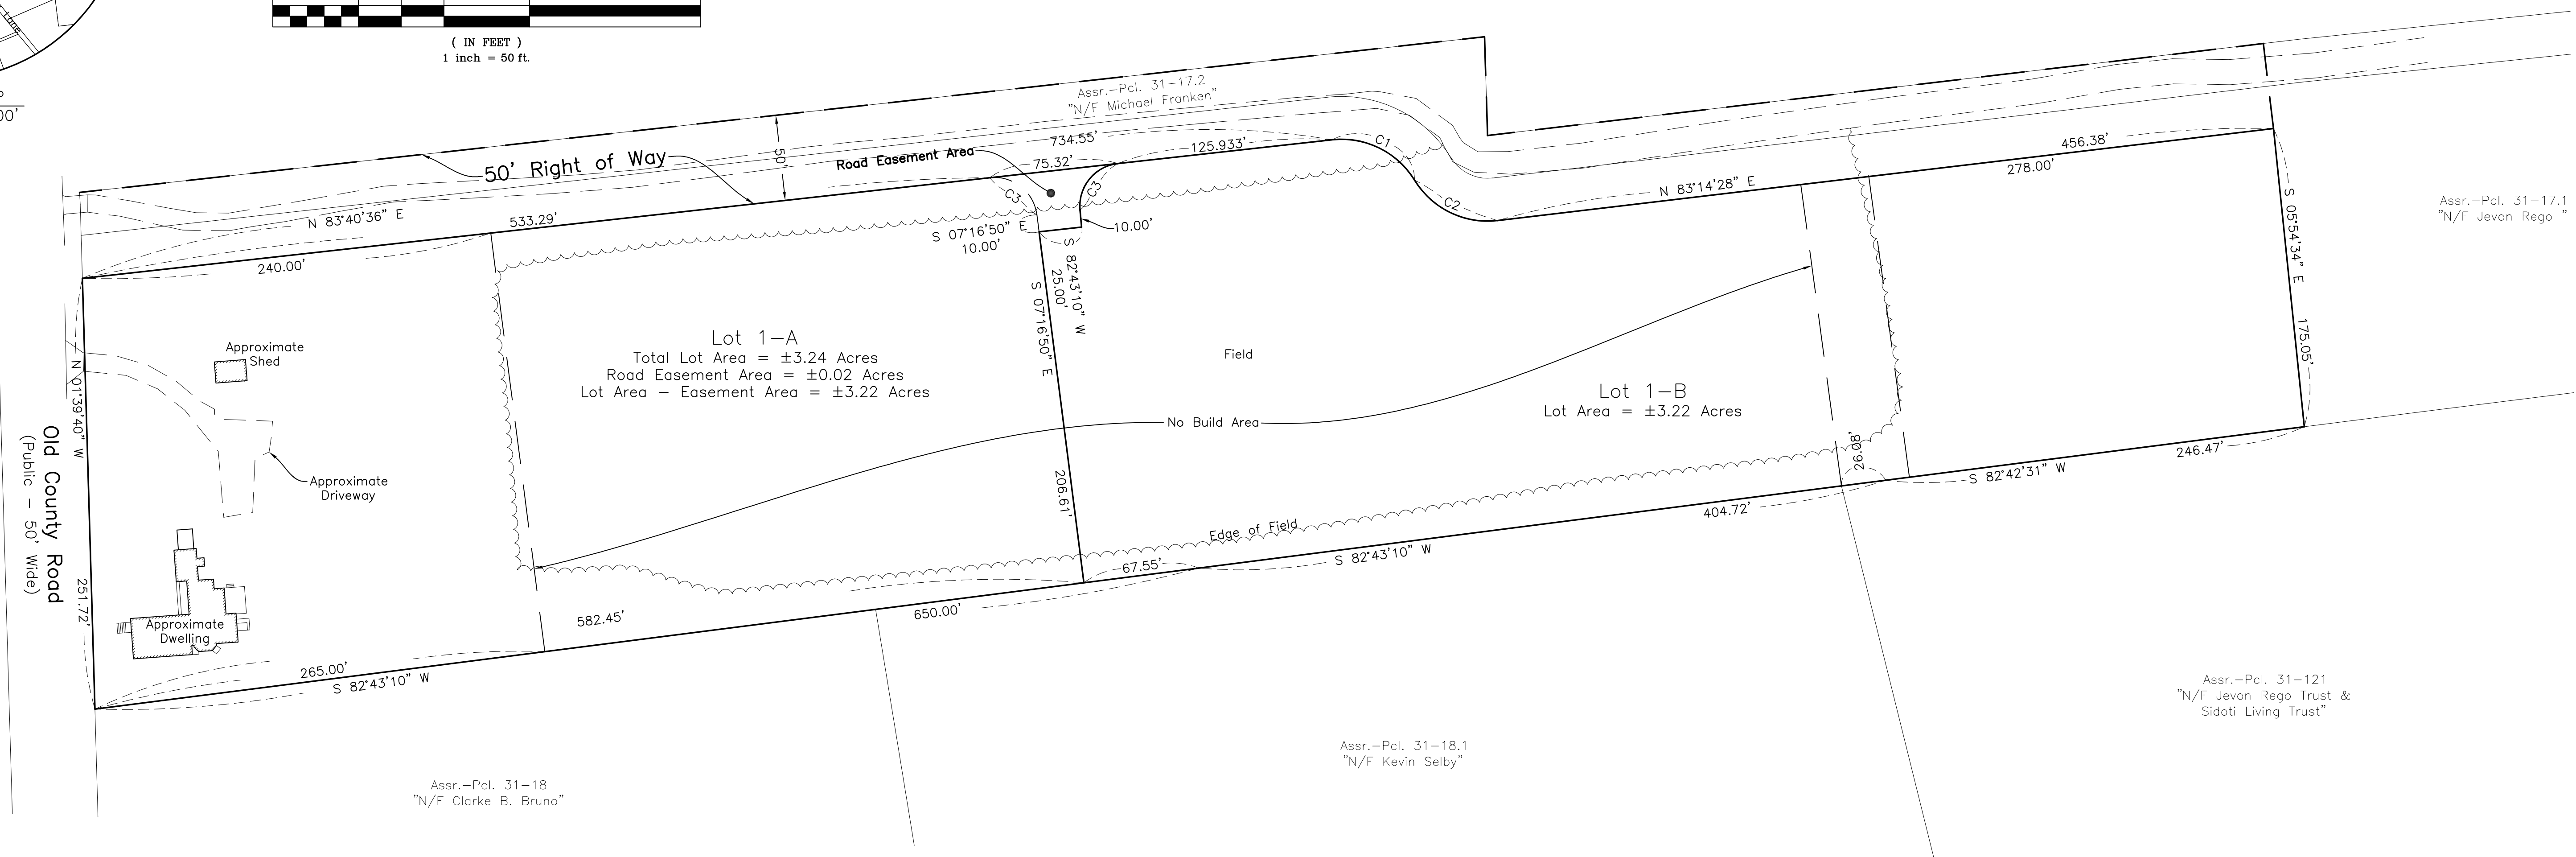

Being a division of #694 Old County Road (Assessor Parcel 31-17)
also being Lot 1 on Plan Book 18 Page 111.

Zoning District: RU
Setbacks: 50' All Sides

Deed Reference: Book 1428 Page 88

Plan Reference: Plan Book 18 Page 111

Preliminary Plan of Land in
West Tisbury, Mass.
Prepared for
Walsh KB & Fernie BJ
Scale 1" = 50' April 24, 2026



VINEYARD
LAND SURVEYING
& ENGINEERING

12 Cournoyer Road
P.O. Box 421
West Tisbury, MA 02575
P 508-693-3774 F 508-629-0440
VLSE.net