

TOWN OF WEST TISBURY PLANNING BOARD "APPROVED"

<u>Date:</u>

l, Tara J. Whiting—Wells, Clerk of the Town of West Tisbury hereby certify that the notice of approval of this plan by the Planning board has been received and recorded at this office and no notice of appeal was received during the twenty days next after such receipt and recording of said notice.

Town Clerk

Date:


I certify that this survey and plan were prepared in accordance with the Procedural and Technical Standards for the Practice of Land Surveying in the Commonwealth of Massachusetts.


I certify that this plan has been prepared in conformity with the rules and regulations of the Registers of Deeds of the Commonwealth of Massachusetts.

Date: November 23, 2022





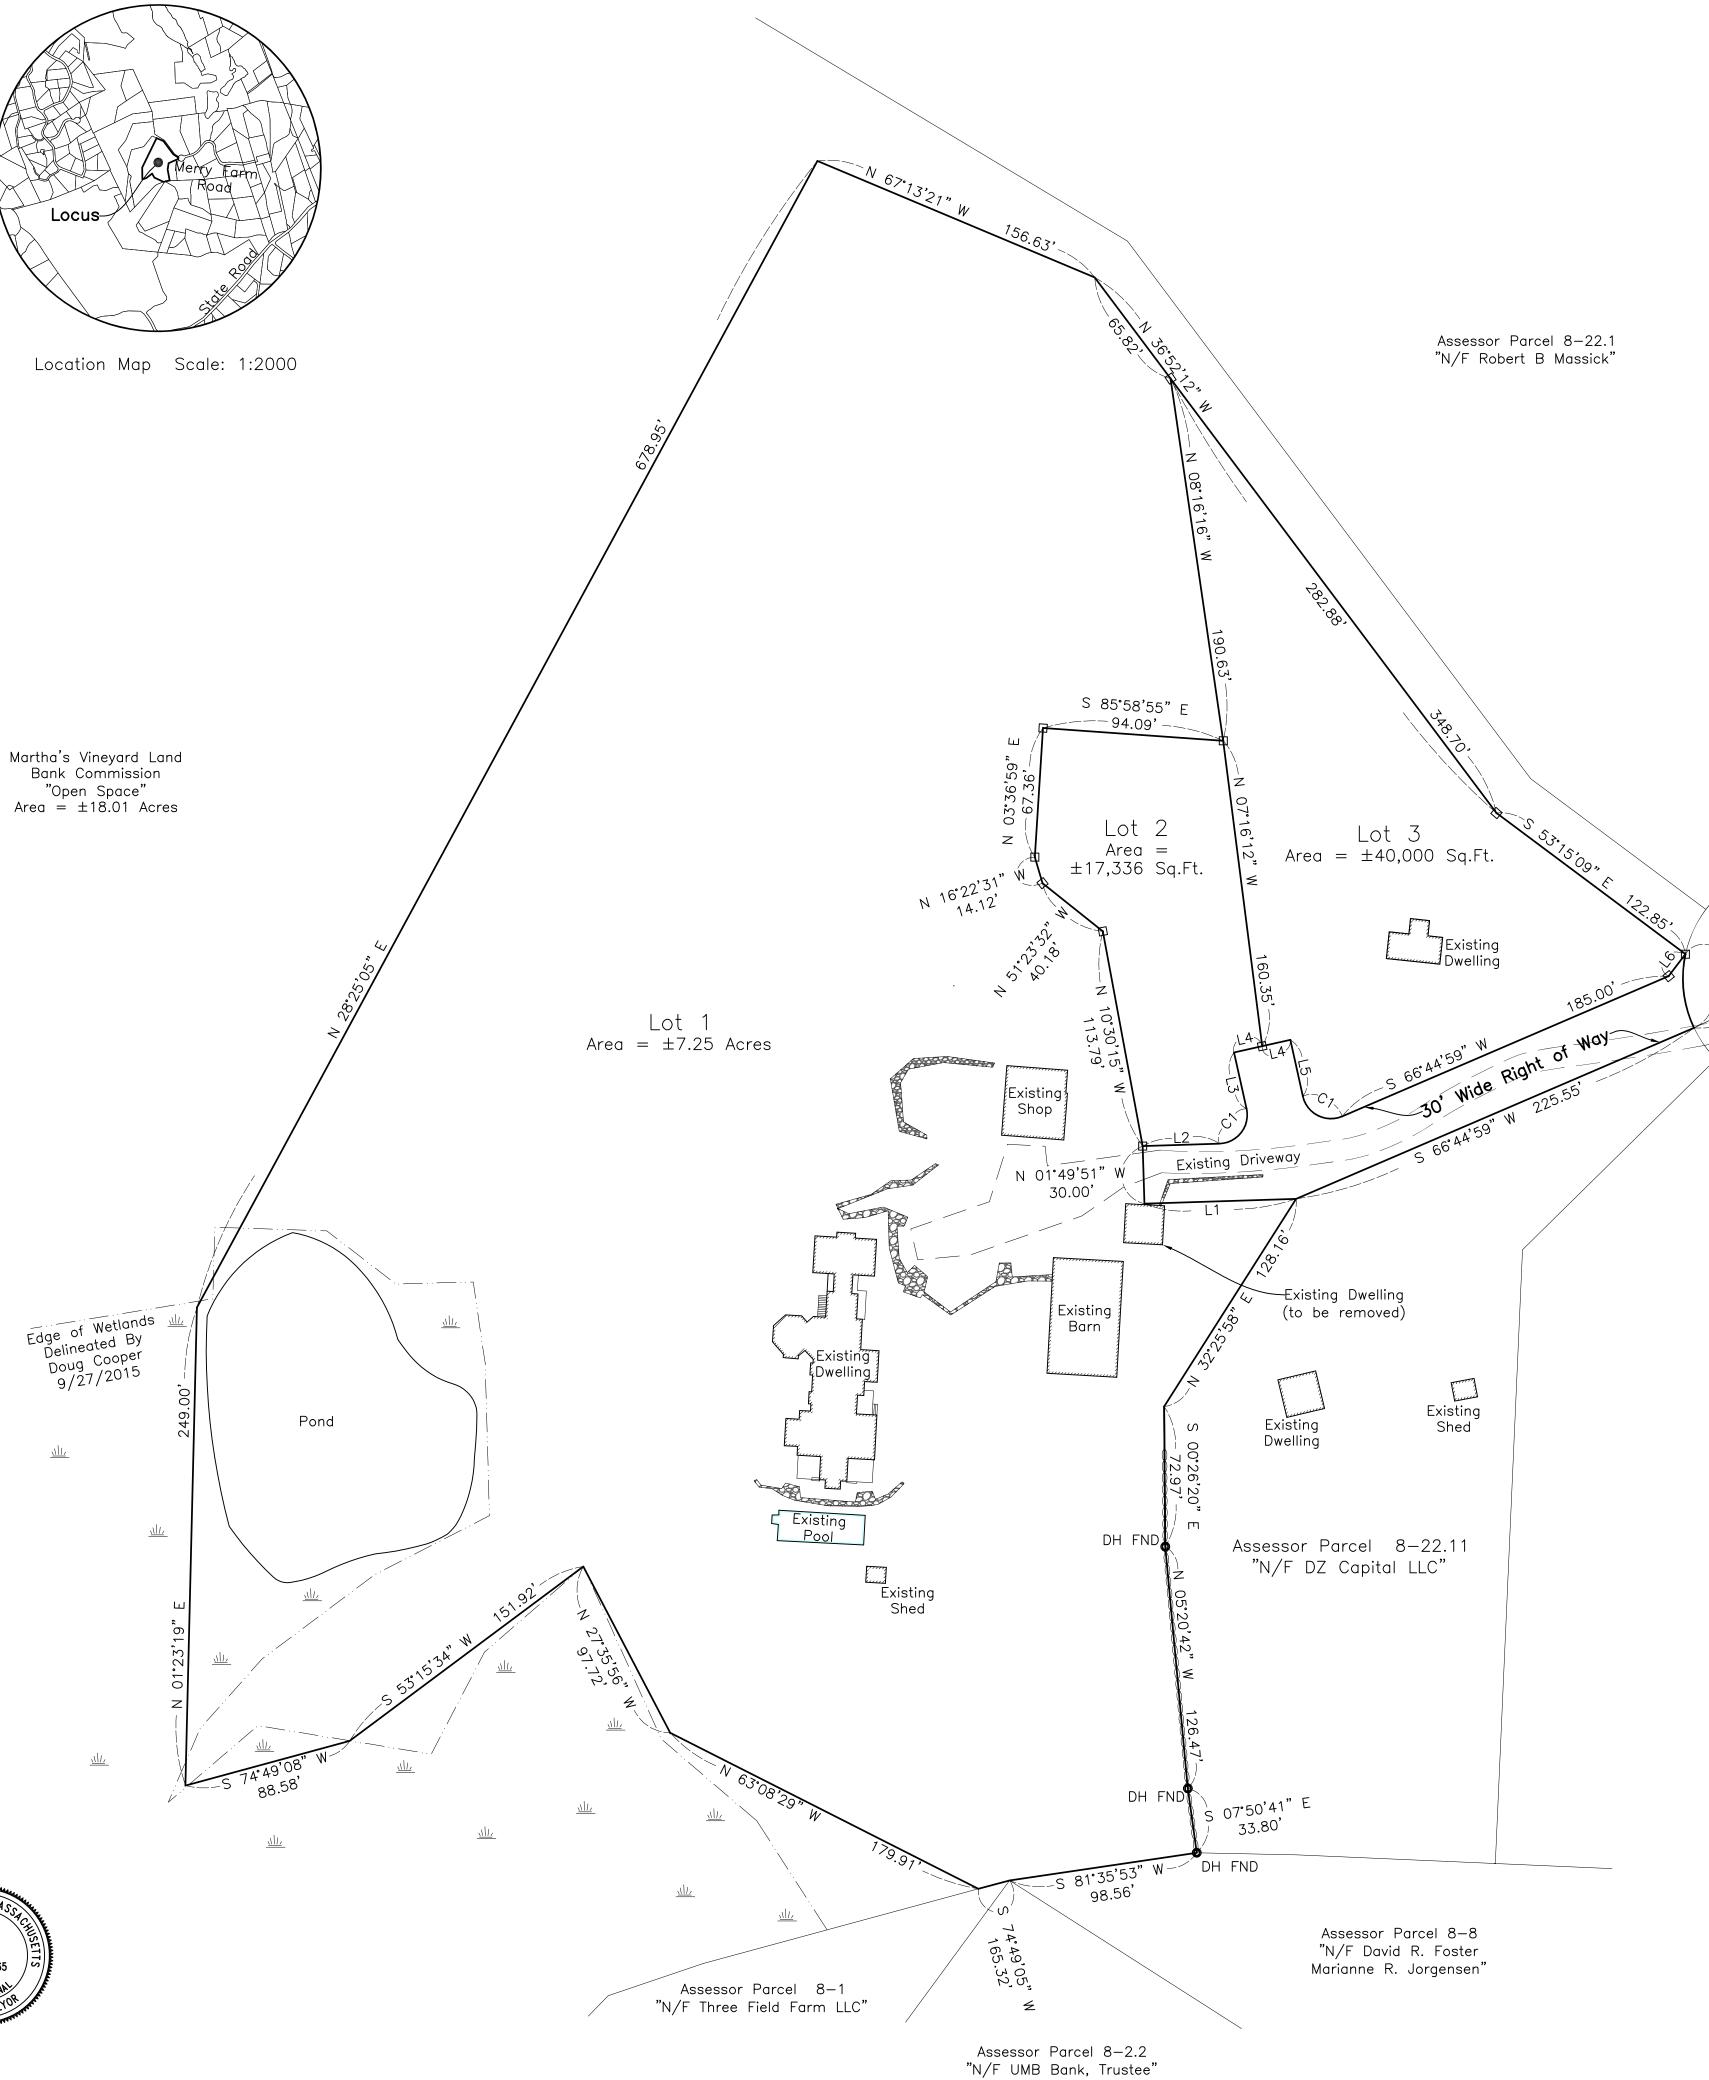

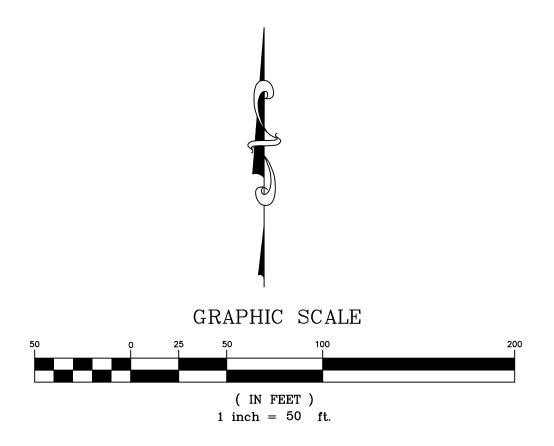


	LINE T	ABLE
L1	S 88°10'09" \	N 79.04'
L2	N 88°10'09"	E 40.00'
L3	N 12°32'26" \	N 30.00'
L4	N 77°27'34"	E 15.00'
L5	S 12°32'26" I	E 30.00'
L6	N 37°25'37" \	N 14.40'
	CURVE	TABLE

L CORVE		IADLE	
	DELTA	RADIUS	ARC
C1	100°42'35"	15.00	26.37'


Being a subdivision of Lot 2 on Plan Book 19 Page 129.

- Plan References: Plan Book 19 Page 129
- Zoning District RU Minimum lot area = 3 Acres
  - Minimum frontage = 100 ft. Setbacks = 50 ft. on all sides
- Note: This subdivsion plan has been prepared in accordance with Article V — Open Space Development of the West Tisbury Zoning Bylaw.

Plan of Land in

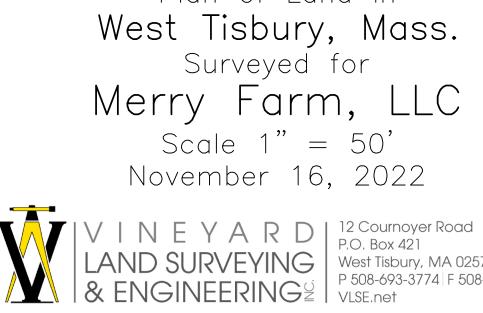

VINEYARD<br/>LAND SURVEYING<br/>& ENGINEERING12 Cournoyer Road<br/>P.O. Box 421<br/>West Tisbury, MA 02575<br/>P 508-693-3774 | F 508-629-0440<br/>VLSE.net

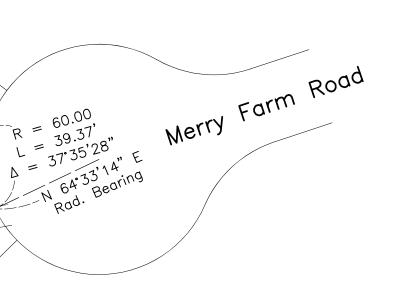

Job No. 109