


56' x 60' PARKING

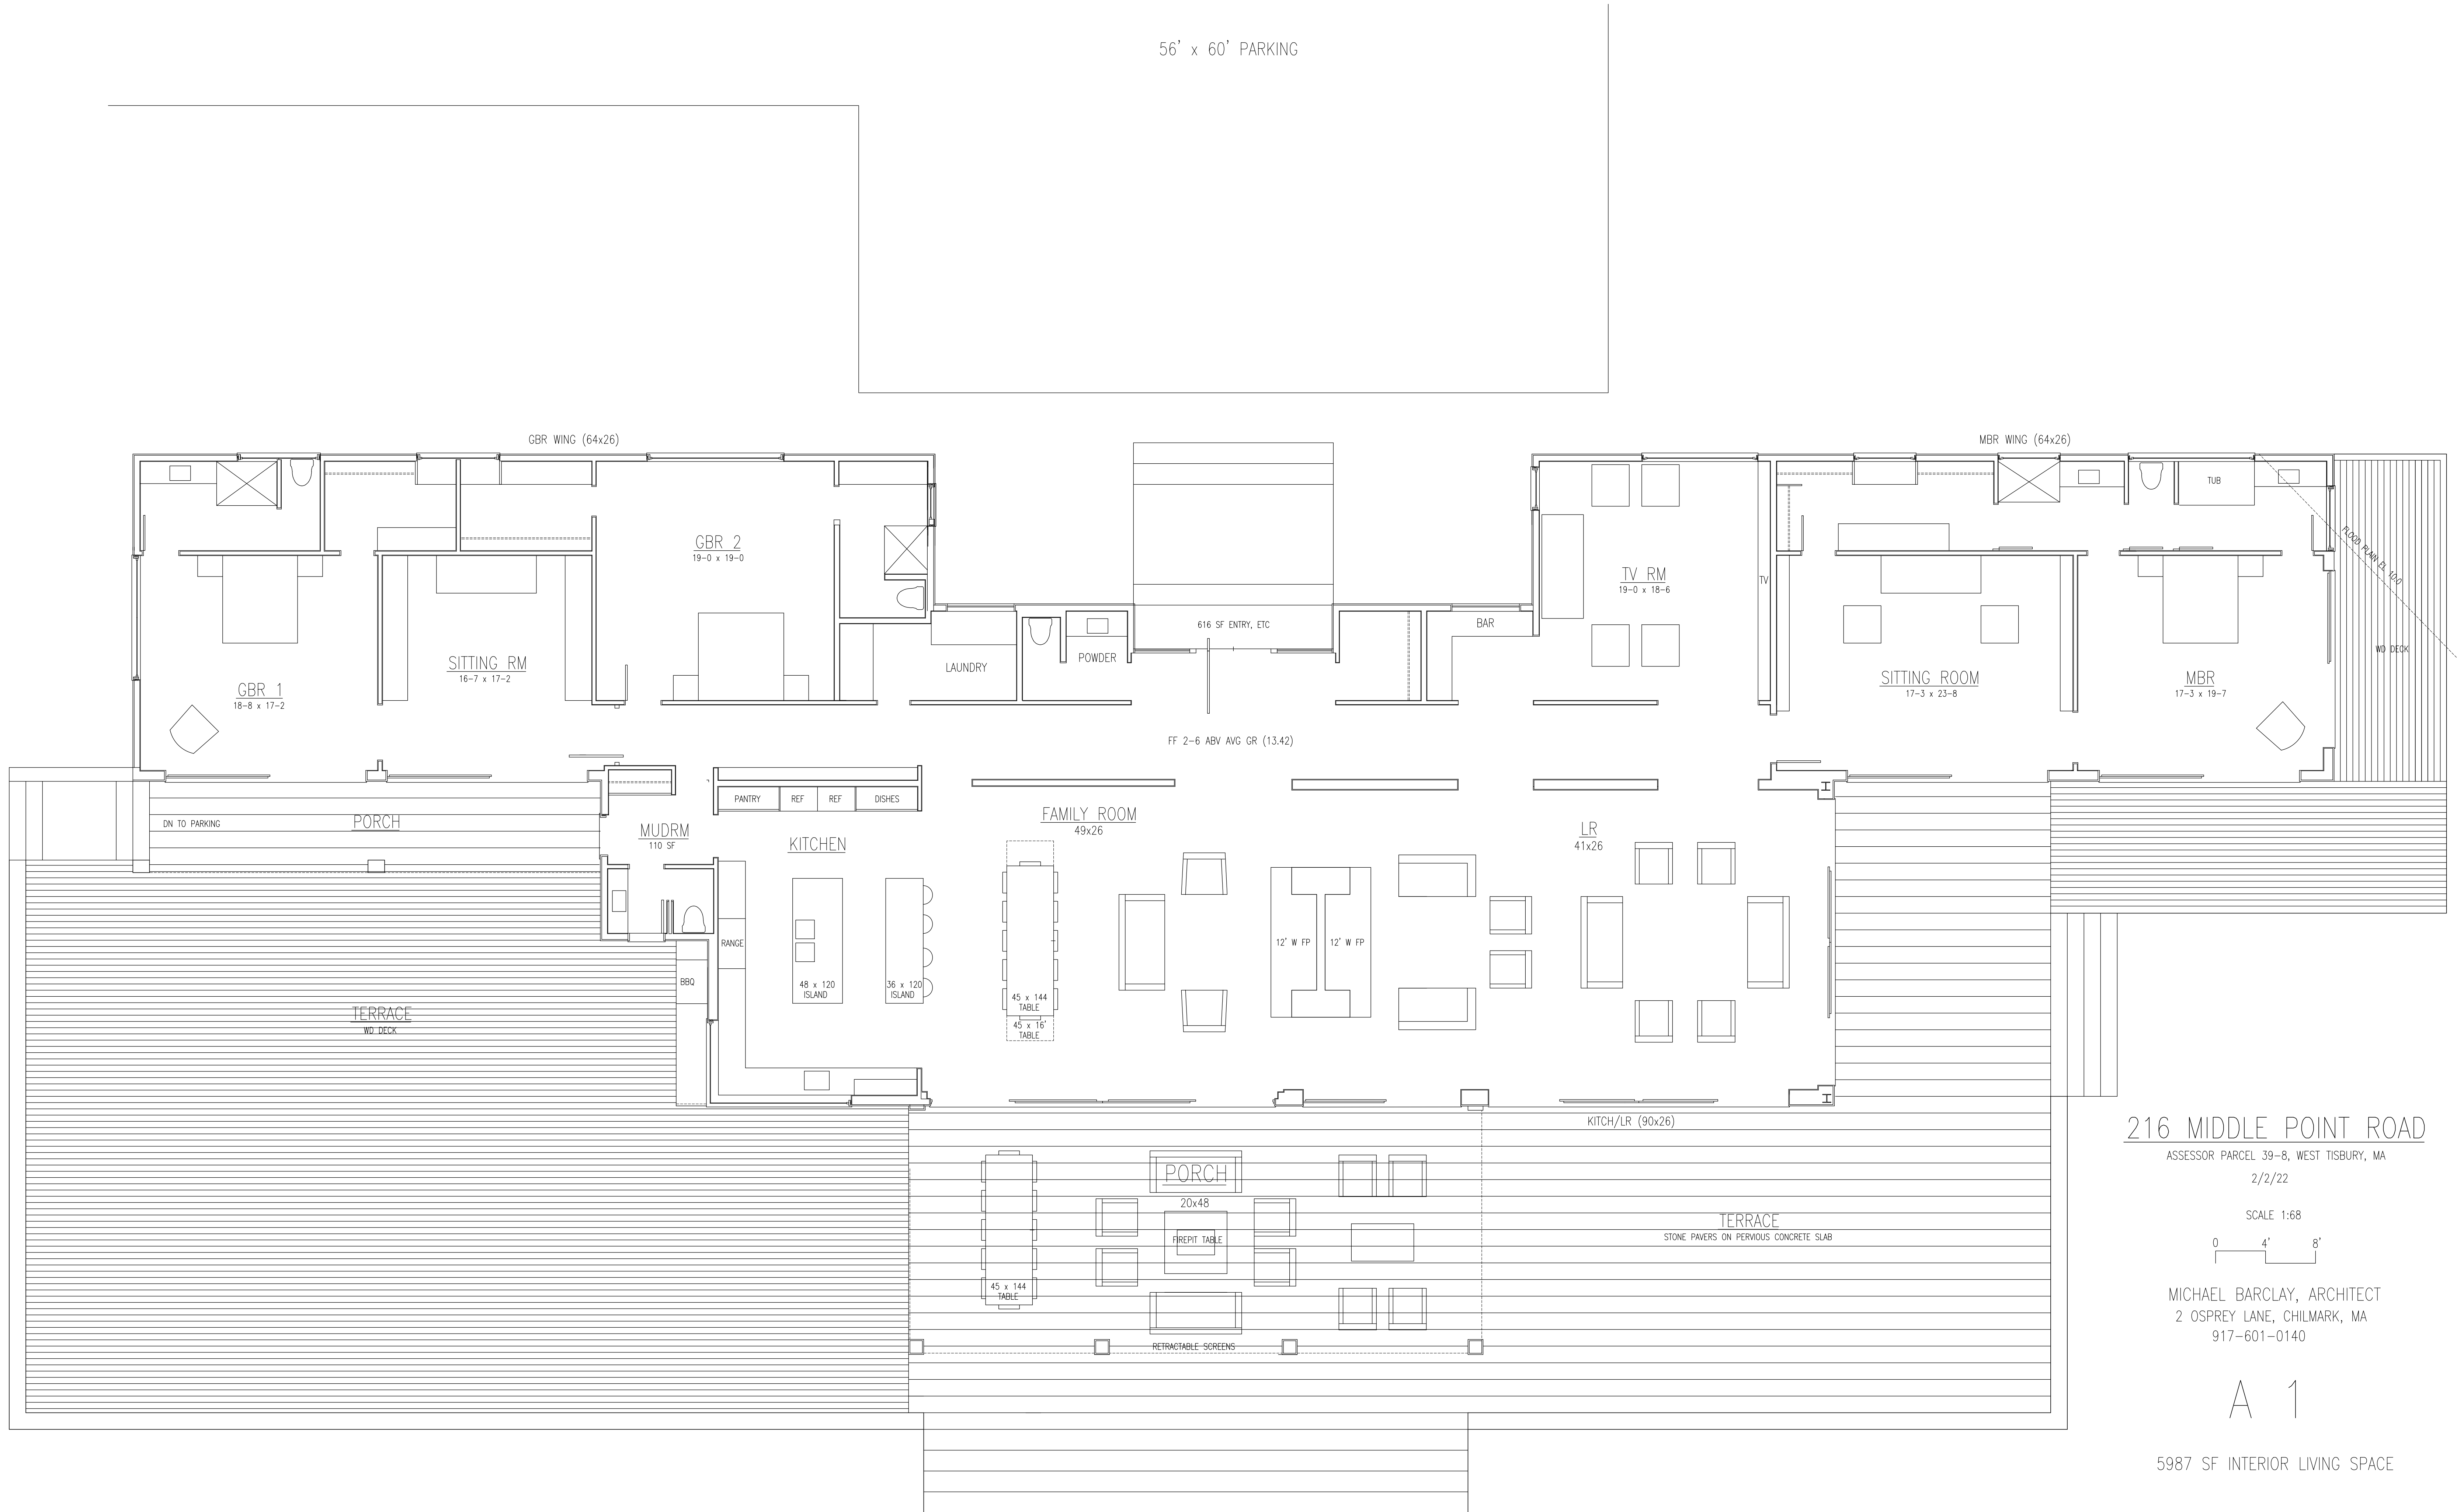


216 MIDDLE POINT ROAD

ASSESSOR PARCEL 39-8, WEST TISBURY, MA

2/2/22

SCALE 1:68

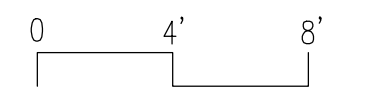

MICHAEL BARCLAY, ARCHITECT
 2 OSPREY LANE, CHILMARK, MA
 917-601-0140

A 1

5987 SF INTERIOR LIVING SPACE