

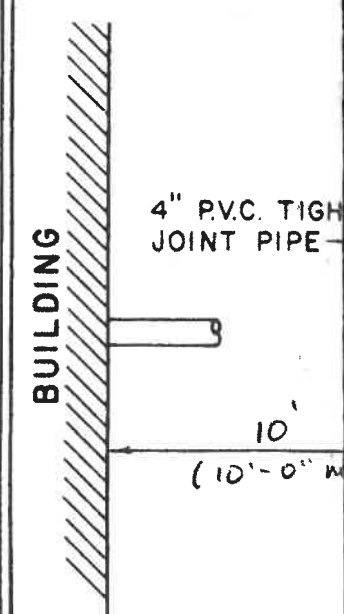
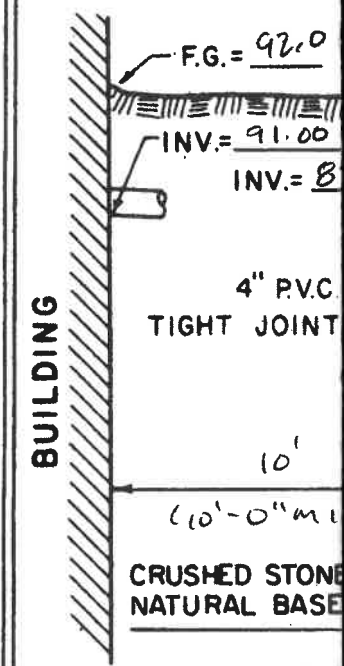
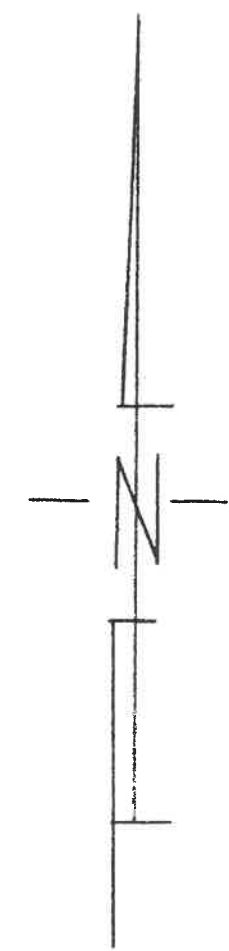


**PLOT PLAN**  
 SCALE: 1"=40'  
 LOT AREA= 2.0<sup>±</sup> ACRES'

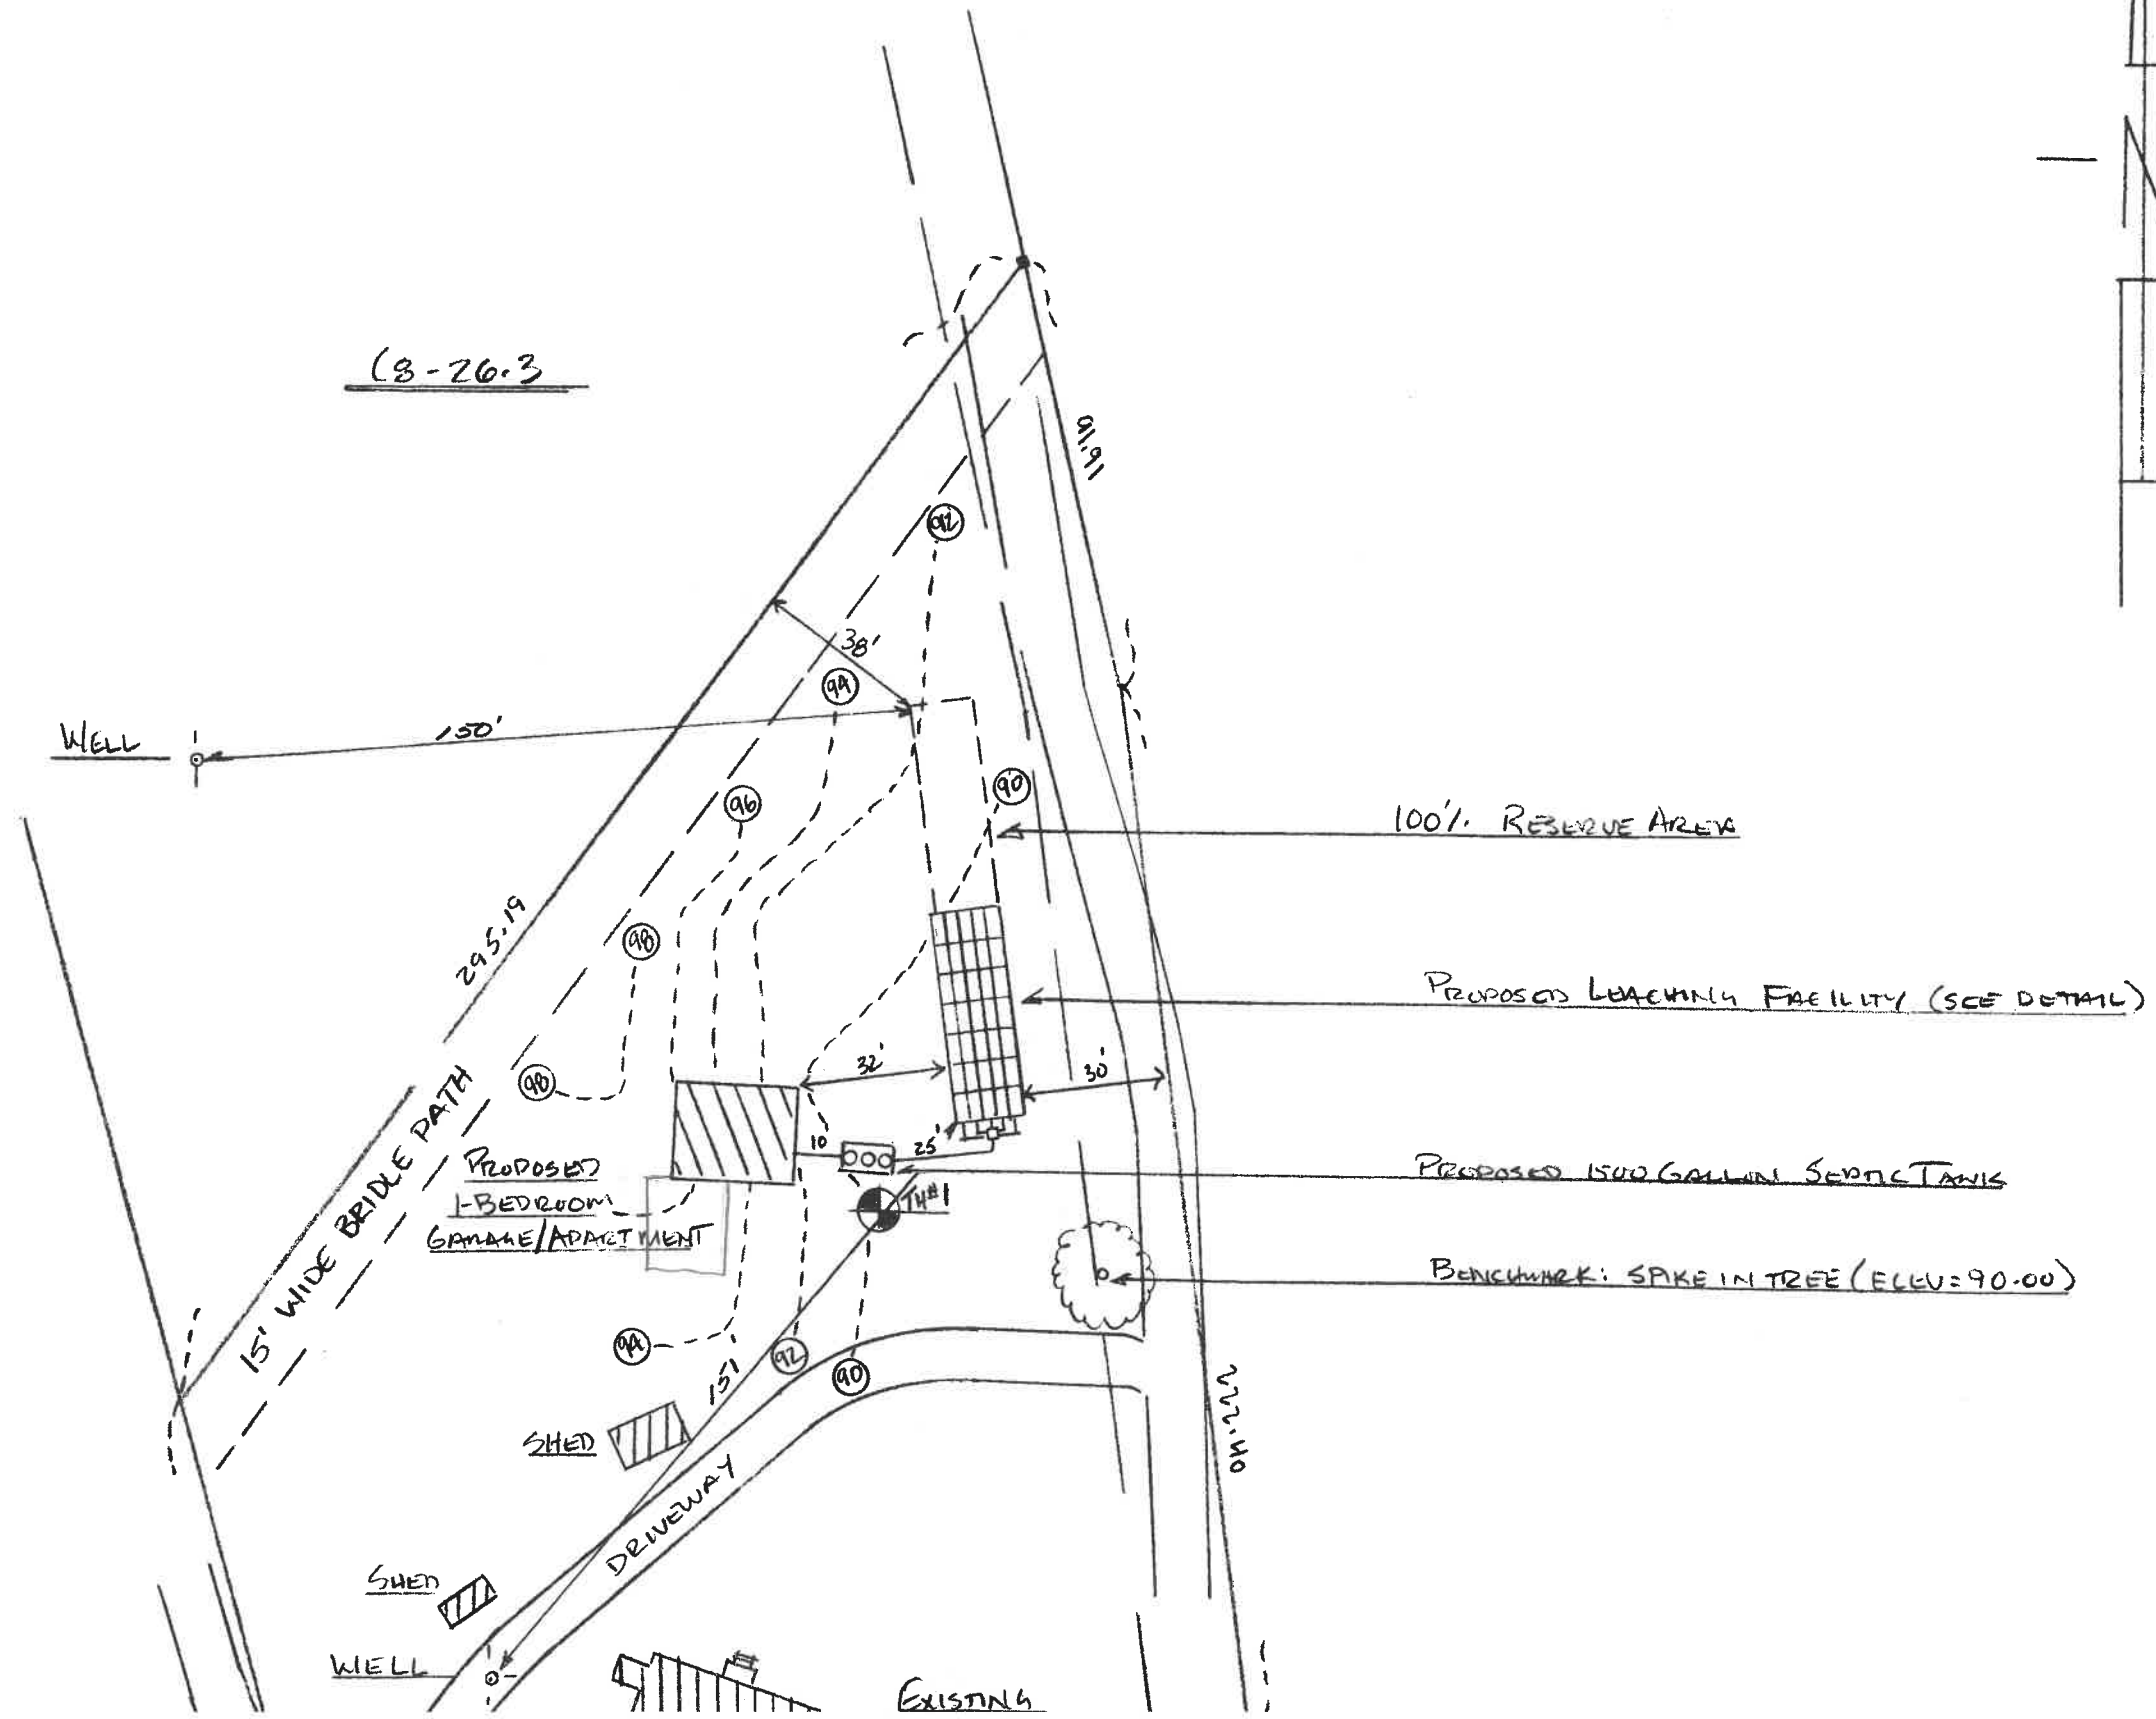


PARTIAL L  
 12"

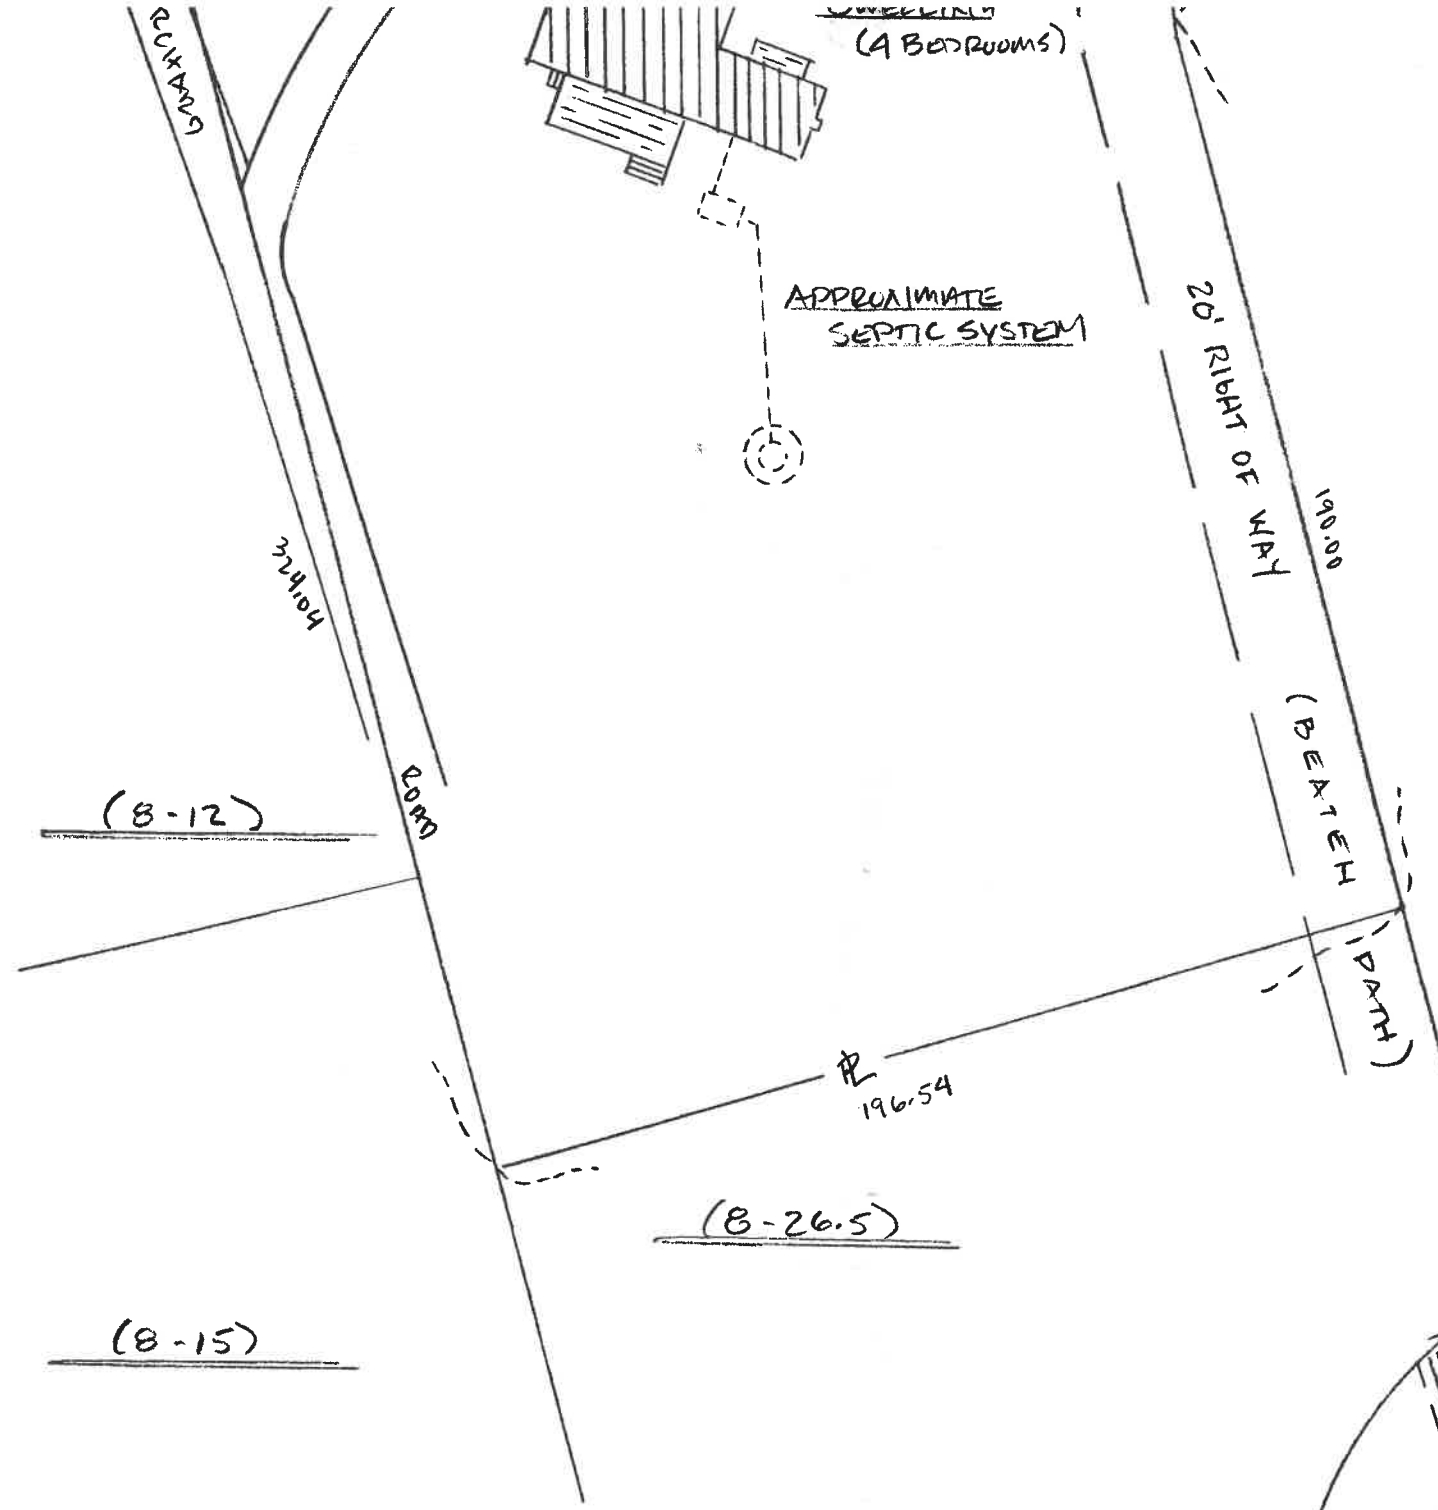

NOTES:

A. NO WELLS WERE FOUND WITHIN 150' OF THE PROPOSED LEACHFIELD FIELD

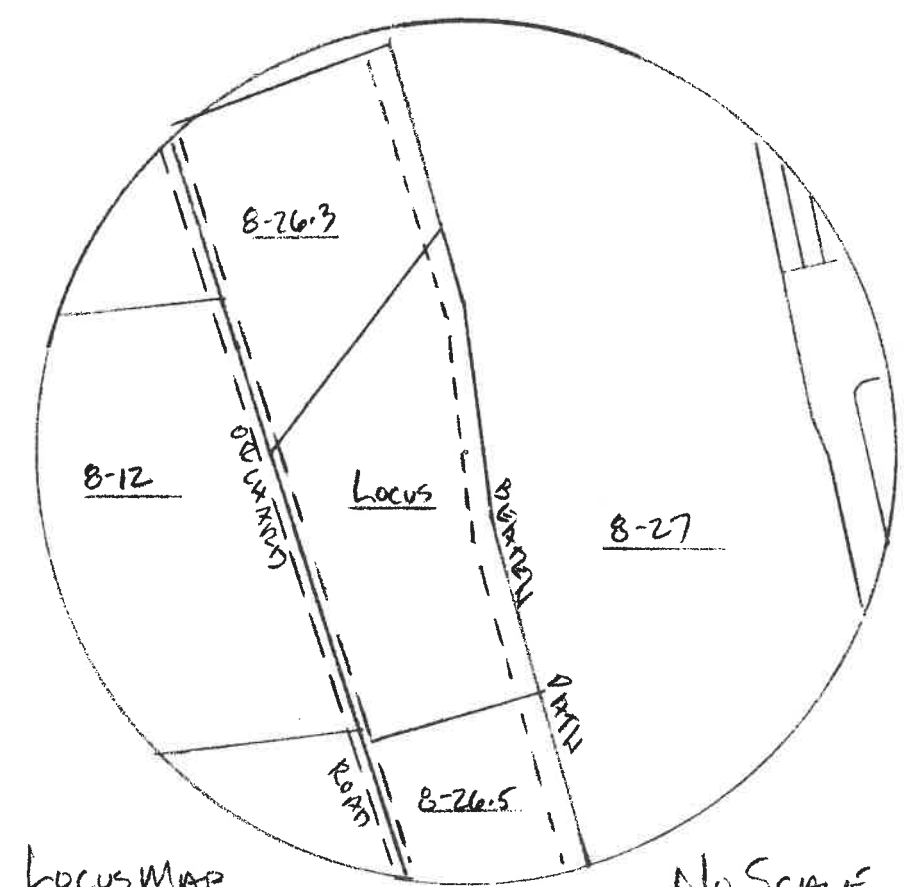

DEE
DAT
DE
0
7"
32"
NO
DEP
DEE
DATI
DE

LOCUS MAP

NO SCALE