

SEAL:



IMAGES ARE NOT TO  
SCALE AND COLORS  
ARE EXAMPLES ONLY



REVISIONS:


SS Est. #1010992 Job Name:

Deanna Ahearn Laird  
72 Vineyard Meadow  
Farms Road  
Vineyard Haven, MA 02568

**Sheds Unlimited LLC**  
2025 Valley Road  
Morgantown, PA 19543



Drawn By: Eric Mannering  
Sales Rep: Andrew DiRollo

DATE:  
5/12/2023

SCALE:  
NTS

SHEET:  
**A2.2**

SEAL:

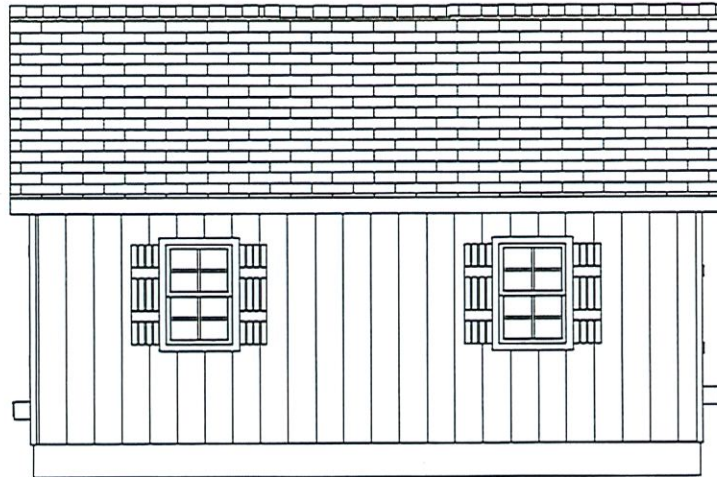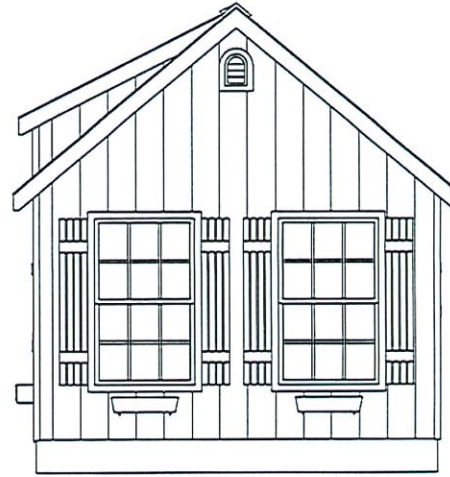

REVISIONS:

SS Est. #1010992 Job Name:  
Deanna Ahearn Laird  
72 Vineyard Meadow  
Farms Road  
Vineyard Haven, MA 02568

Sheds Unlimited LLC  
2025 Valley Road  
Morgantown, PA 19543  
Drawn By: Eric Mannerling  
Sales Rep: Andrew DiRofidio


DATE:  
5/12/2023

SCALE:  
3/16"-1'

SHEET:  
A2.1



SEAL:

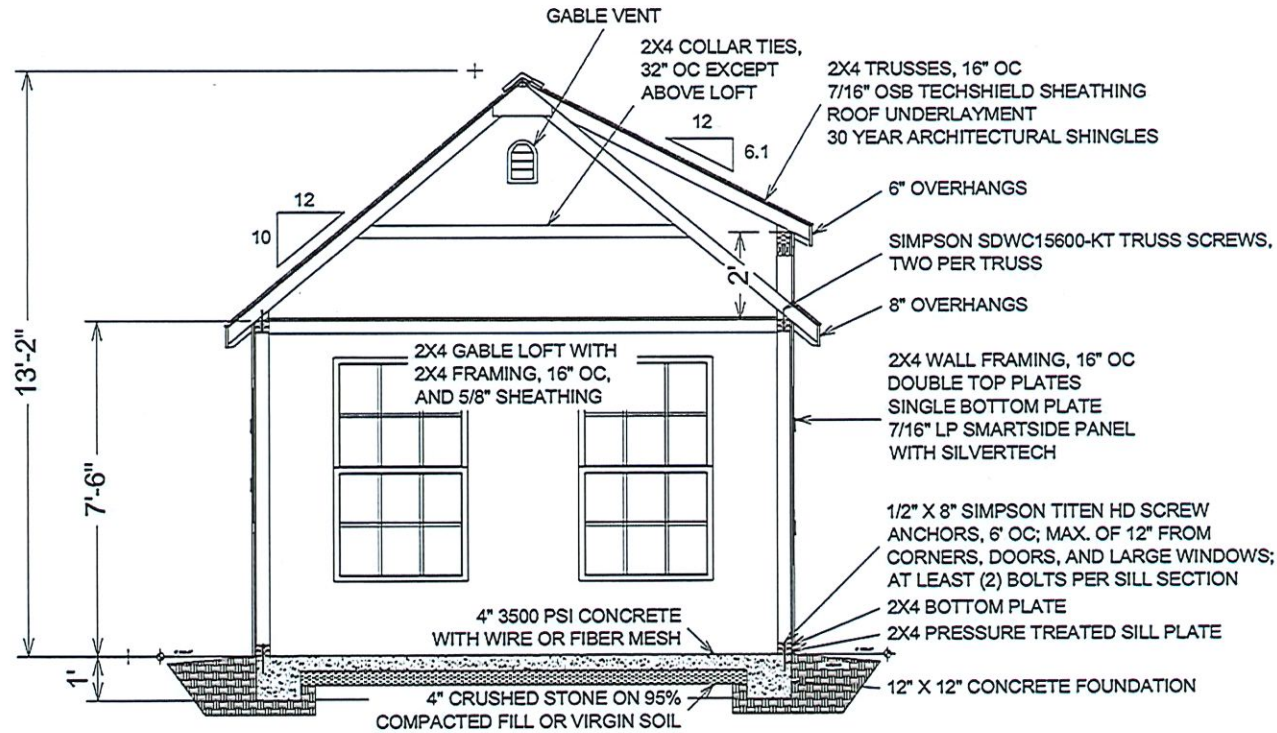

REVISIONS:

SS Est. #1010992 Job Name:

Deanna Alhearn Laird  
 72 Vineyard Meadow  
 Farms Road  
 Vineyard Haven, MA 02568

**Sheds Unlimited LLC**  
 2025 Valley Road  
 Morgantown, PA 19543

Drawn By: Eric Mannerling  
 Sales Rep: Andrew DiRodio


DATE:  
 5/12/2023

SCALE:  
 1/4"=1'

SHEET:

A3.1

# FOUNDATION

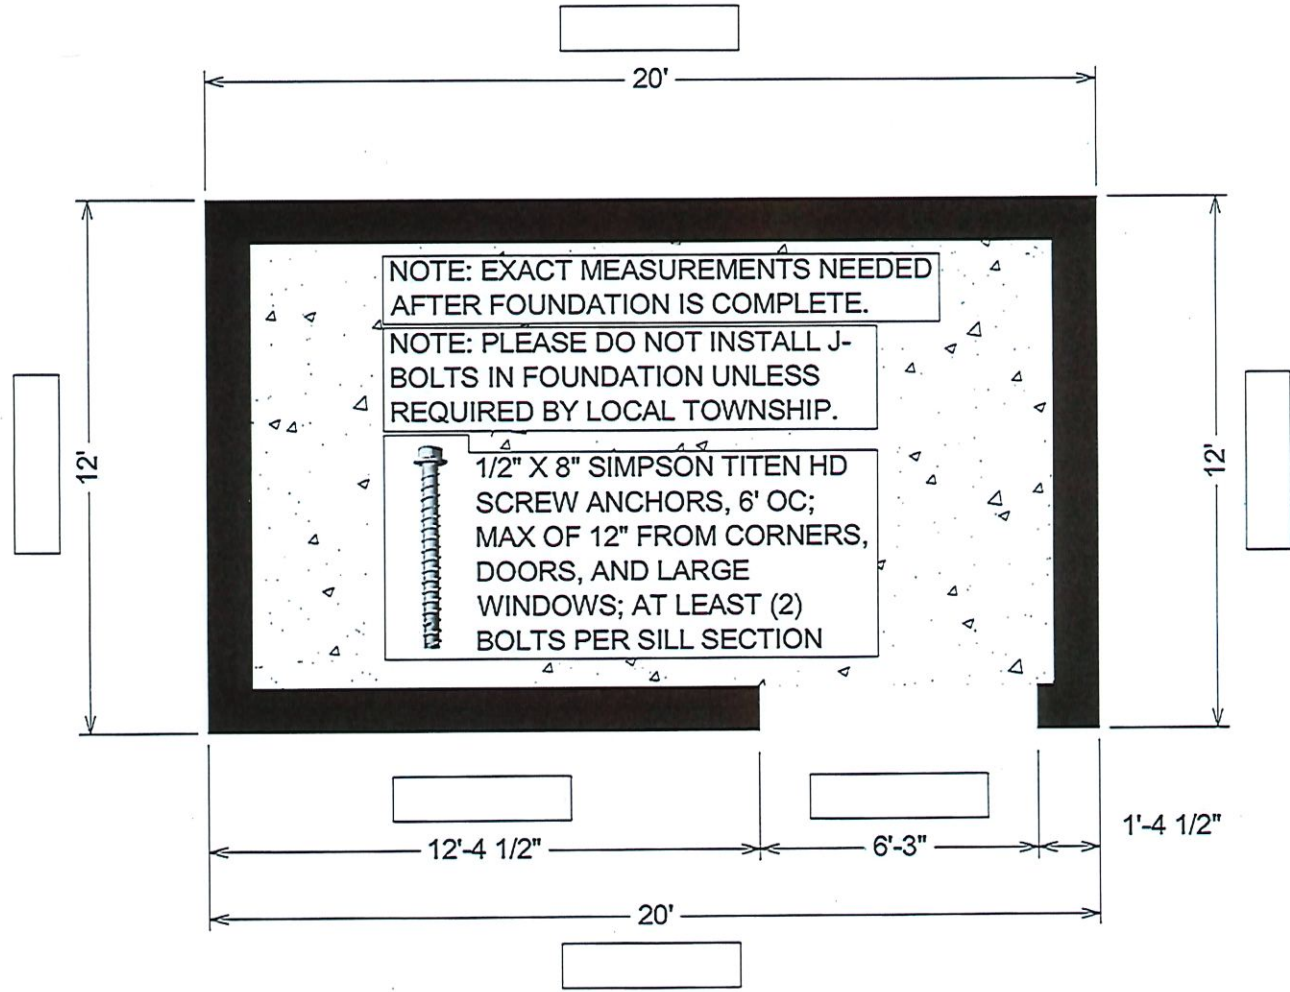

NOTE: EXACT MEASUREMENTS NEEDED AFTER FOUNDATION IS COMPLETE.

NOTE: PLEASE DO NOT INSTALL J-BOLTS IN FOUNDATION UNLESS REQUIRED BY LOCAL TOWNSHIP.

1/2" X 8" SIMPSON TITEN HD SCREW ANCHORS, 6' OC; MAX OF 12" FROM CORNERS, DOORS, AND LARGE WINDOWS; AT LEAST (2) BOLTS PER SILL SECTION

SEAL:

REVISIONS:


SS Est. #1010992 Job Name:  
 Deanna Ahearn Laird  
 72 Vineyard Meadow  
 Farms Road  
 Vineyard Haven, MA 02568


Sheds Unlimited LLC  
 2025 Valley Road  
 Morgantown, PA 19543  
 Drawn By: Eric Mannering  
 Sales Rep: Andrew DiRocchio

DATE:  
 5/12/2023

SCALE:  
 1/4"=1'

SHEET:  
**A1.1**

# FLOOR AREA

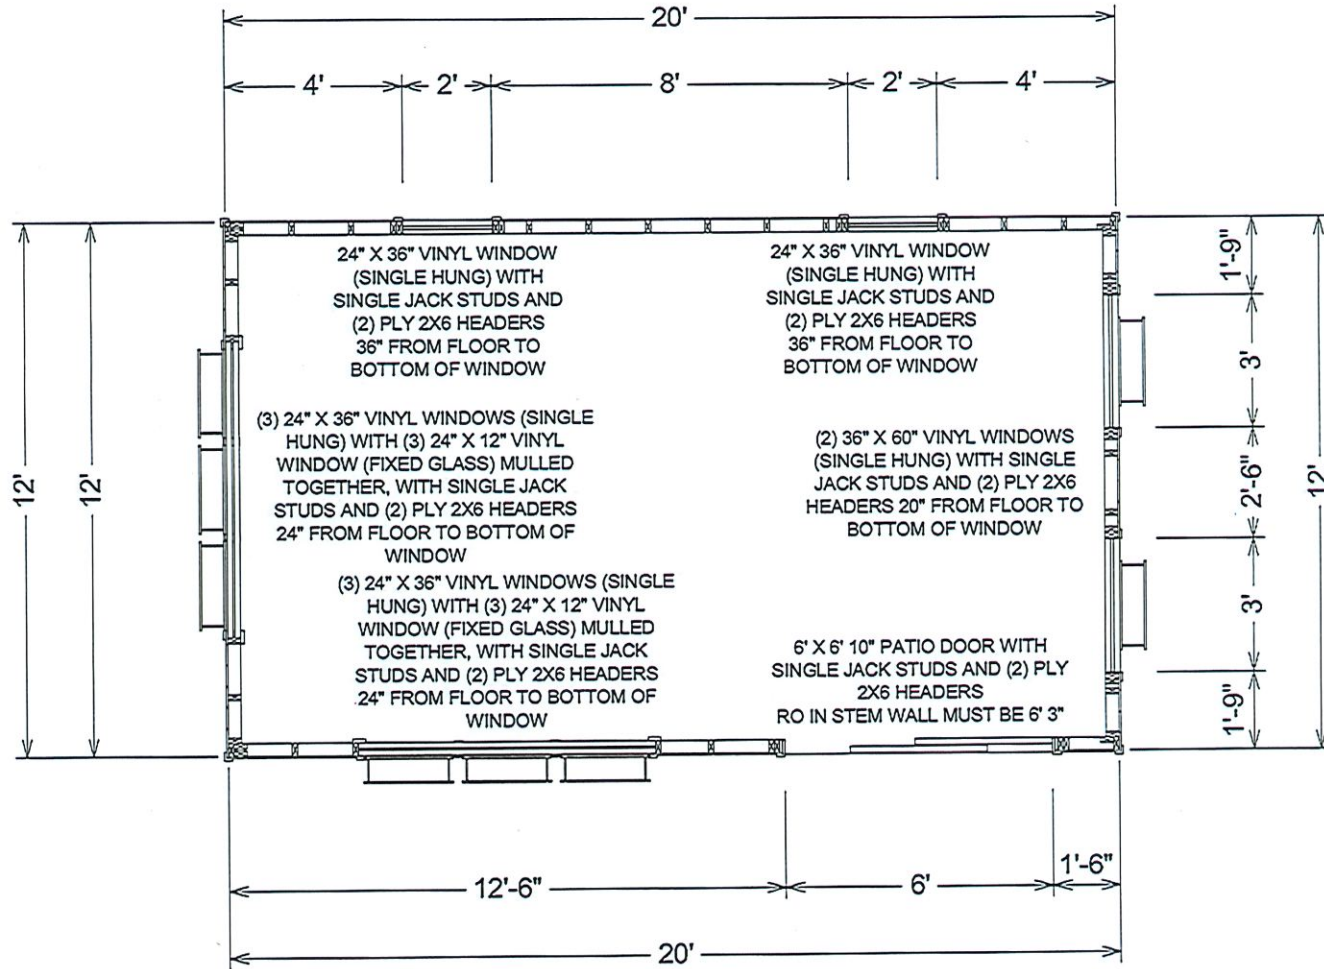

SEAL:

REVISIONS:

SS Est. #1010992 Job Name:

Deanna Alhearn Laird  
72 Vineyard Meadow  
Farms Road  
Vineyard Haven, MA 02568

Sheds Unlimited LLC  
2025 Valley Road  
Morgantown, PA 19543

Drawn By: Eric Mannerling  
Sales Rep: Andrew DiIorio

DATE:  
5/12/2023


SCALE:  
1/4"=1'

SHEET:  
A1.2



SEAL:

ROOF AREA

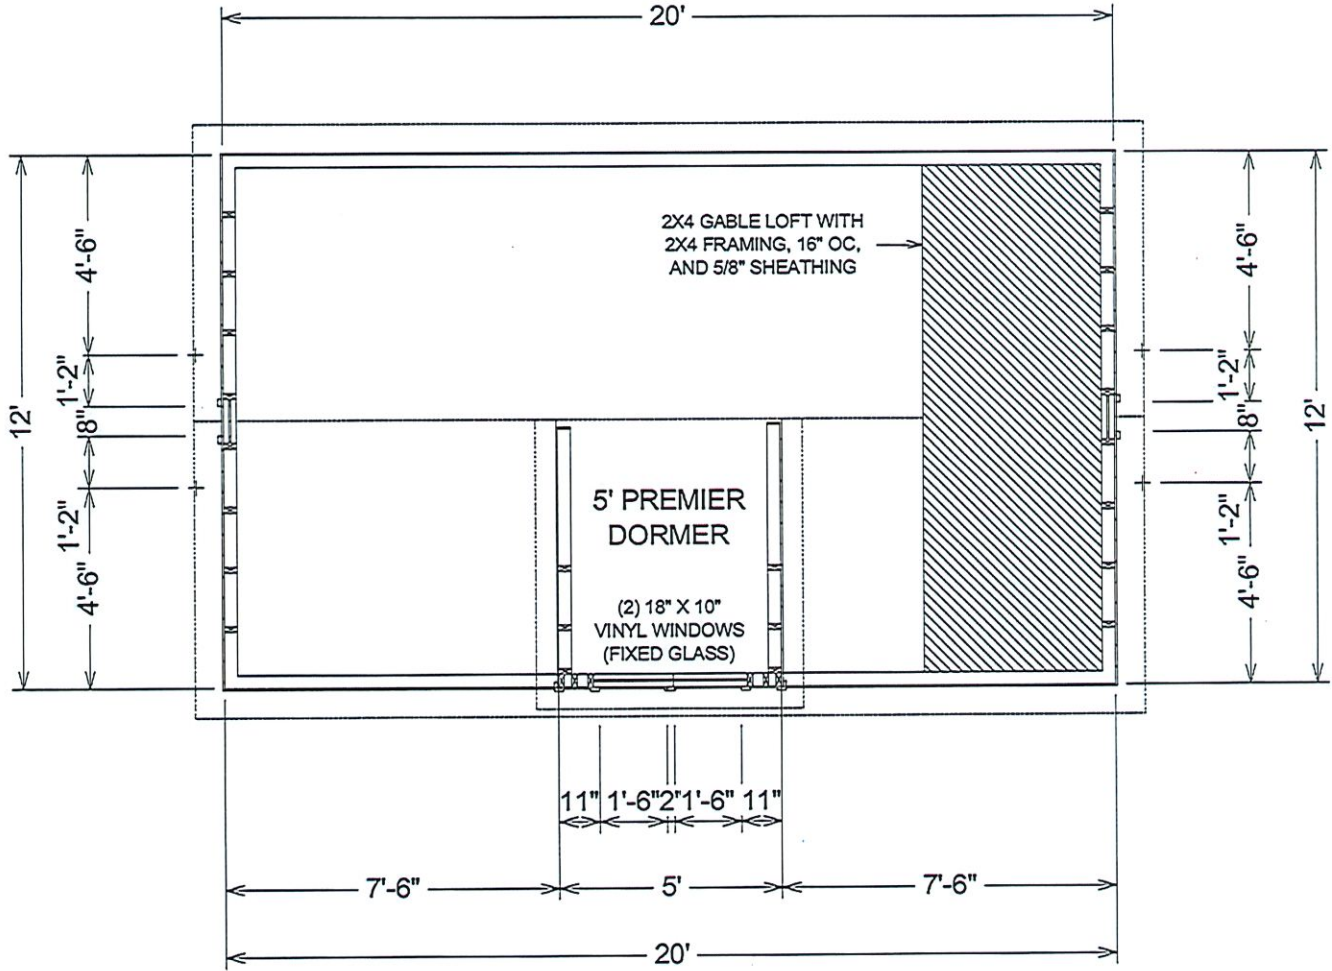

REVISIONS:


SS Est. #1010992    Job Name:  
 Deanna Ahearn Laird  
 72 Vineyard Meadow  
 Farms Road  
 Vineyard Haven, MA 02568

Sheds Unlimited LLC  
 2025 Valley Road  
 Morgantown, PA 19543  
 Drawn By: Eric Mannerling  
 Sales Rep: Andrew Diltedio

DATE:  
5/12/2023

SCALE:  
1/4"=1'

SHEET:  
A1.3