

IMAGES ARE NOT TO
SCALE AND COLORS
ARE EXAMPLES ONLY



SEAL:

REVISIONS:				

LS Est. #1015257 Job Name:
 Deanna Ahearn Laird
 72 Vineyard Meadow
 Farms Road
 Vineyard Haven, MA 02568


Sheds Unlimited LLC
 2025 Valley Road
 Morgantown, PA 19543
 Drawn By: Eric Mannering
 Sales Rep: Andrew DiRoddio

DATE:
 05/10/2023

SCALE:
 NTS

SHEET:
A2.2

SEAL:

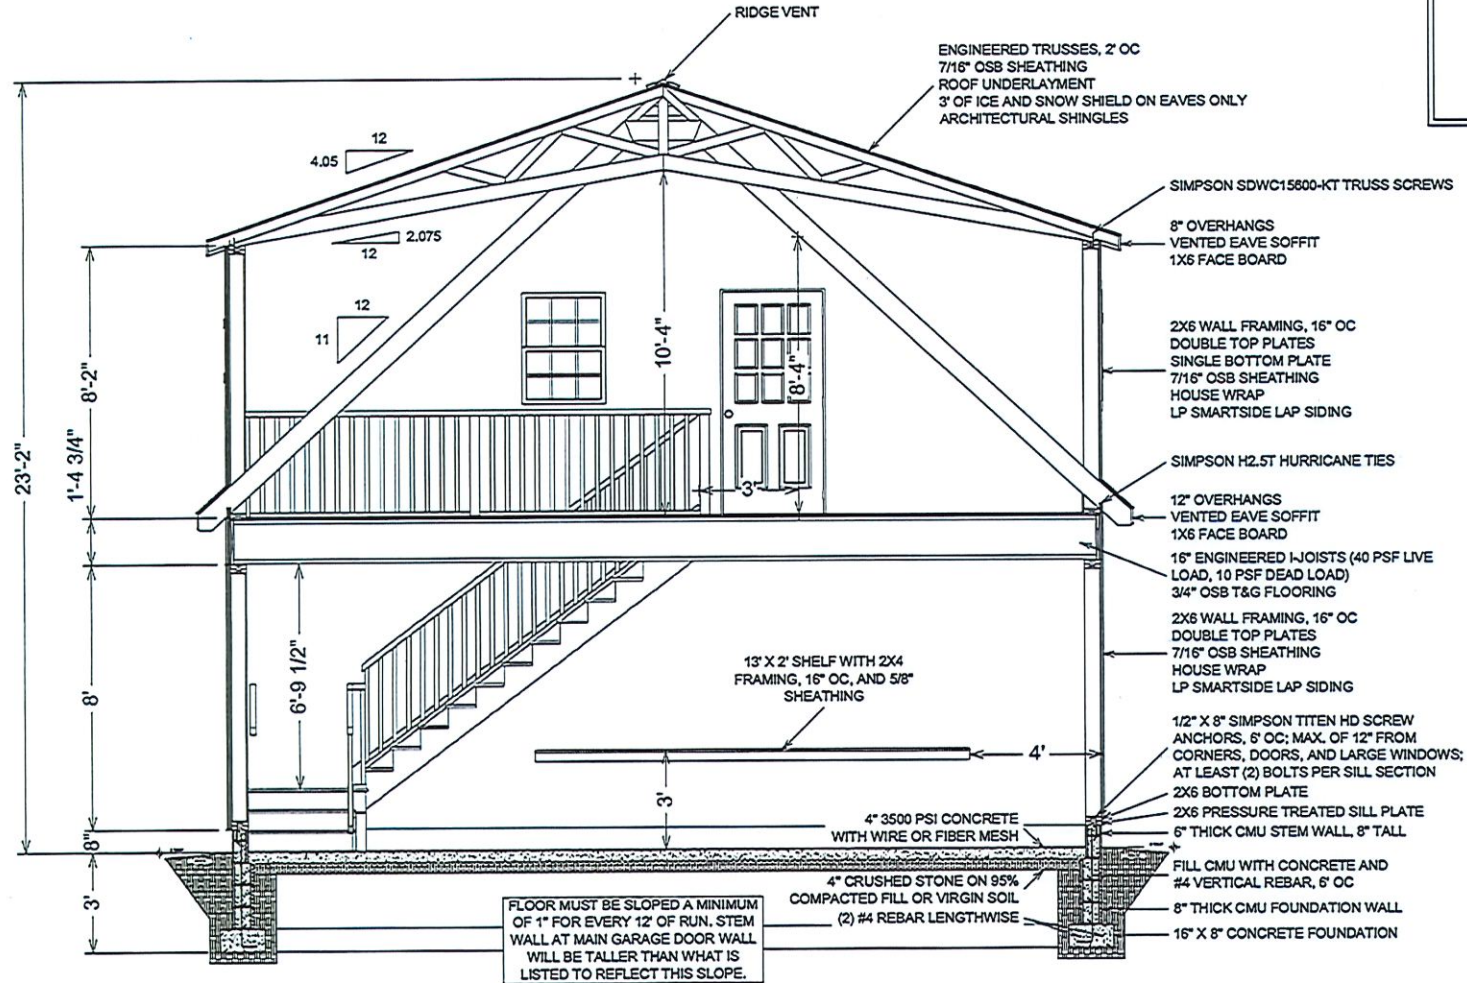

FLOOR MUST BE SLOPED A MINIMUM OF 1" FOR EVERY 12' OF RUN. STEM WALL AT MAIN GARAGE DOOR WALL WILL BE TALLER THAN WHAT IS LISTED TO REFLECT THIS SLOPE.

REVISIONS:





LS Est. #1015257 Job Name:
Deanna Ahearn Laird
72 Vineyard Meadow
Farms Road
Vineyard Haven, MA 02568

Sheds Unlimited LLC
2025 Valley Road
Morgantown, PA 19543
 Drawn By: Eric Mannerling
 Sales Rep: Andrew DiRodio

DATE:
 05/10/2023

SCALE:
 3/16"=1'

SHEET:
A3.1

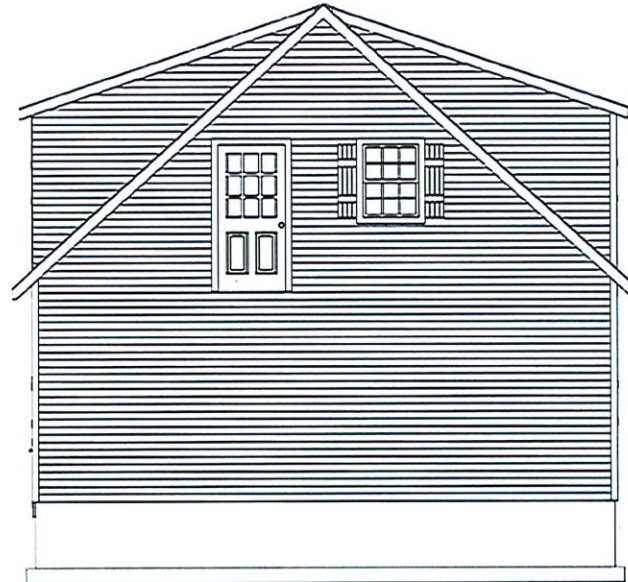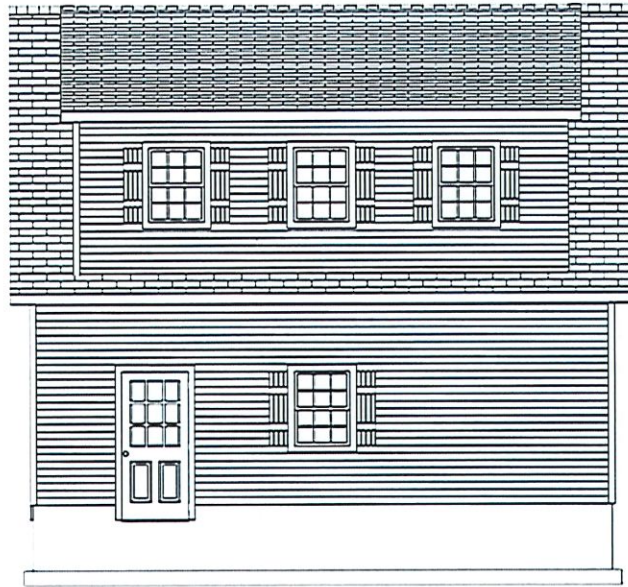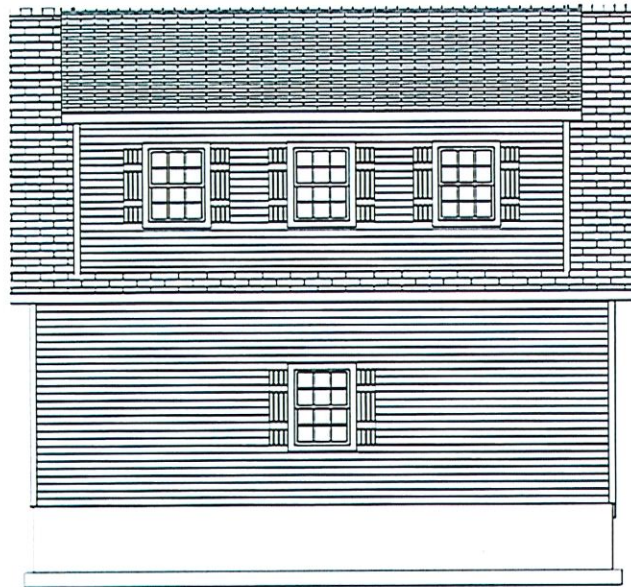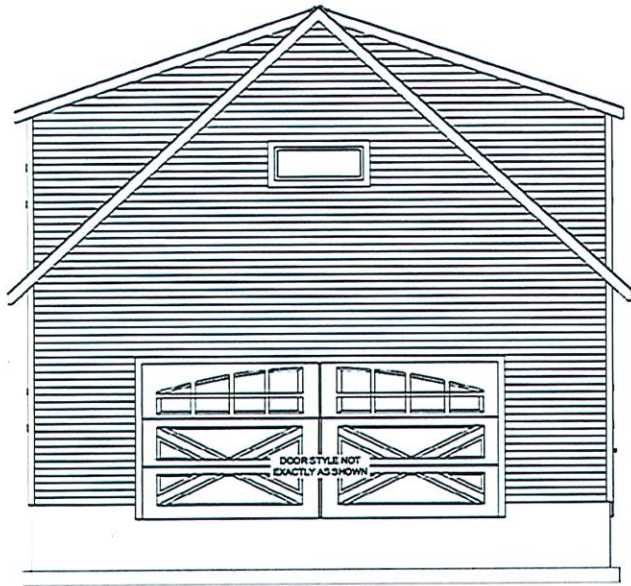

SEAL:

REVISIONS:

LS Est. #1015257 Job Name:
 Deanna Ahearn Laird
 72 Vineyard Meadow
 Farms Road
 Vineyard Haven, MA 02568


Sheds Unlimited LLC
 2025 Valley Road
 Morgantown, PA 19543
 Drawn By: Eric Mannerling
 Sales Rep: Andrew Diltedio

DATE:
 05/10/2023

SCALE:
 1/8"-1'

SHEET:
A2.1

FOUNDATION

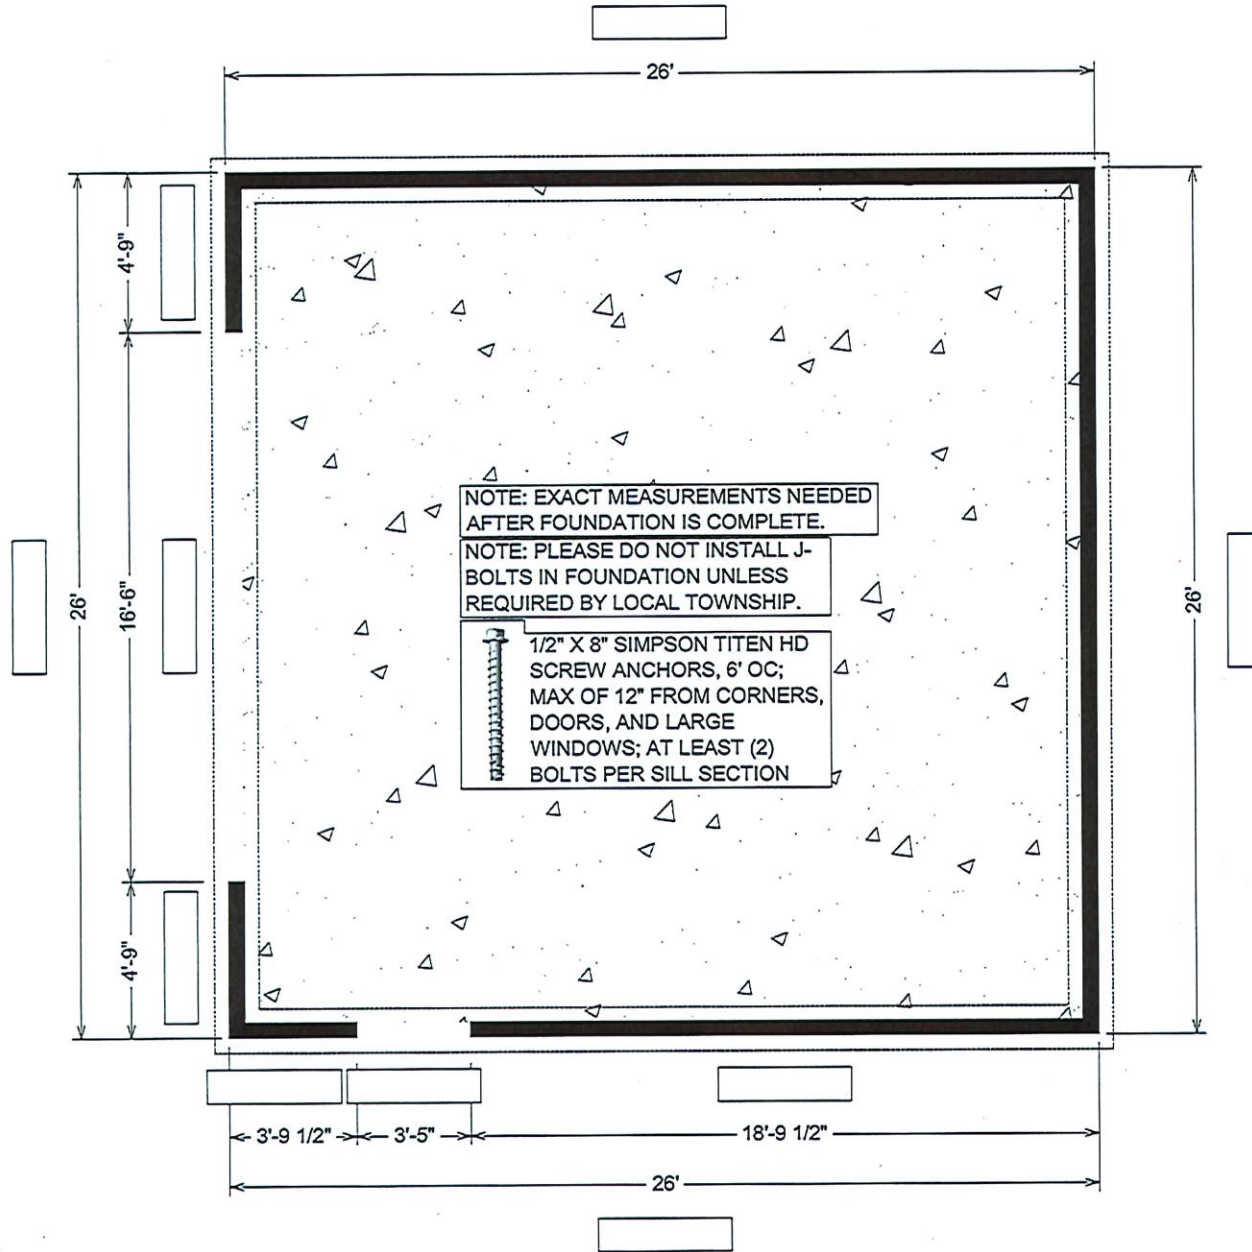

SEAL:

REVISIONS:

LS Est. #1015257 Job Name:
 Deanna Ahearn Laird
 72 Vineyard Meadow
 Farms Road
 Vineyard Haven, MA 02568


Sheds Unlimited LLC
 2025 Valley Road
 Morgantown, PA 19543
 Drawn By: Eric Mannering
 Sales Rep: Andrew DiRodio

DATE:
 05/10/2023

SCALE:
 3/16"=1'

SHEET:
A1.1

FIRST FLOOR

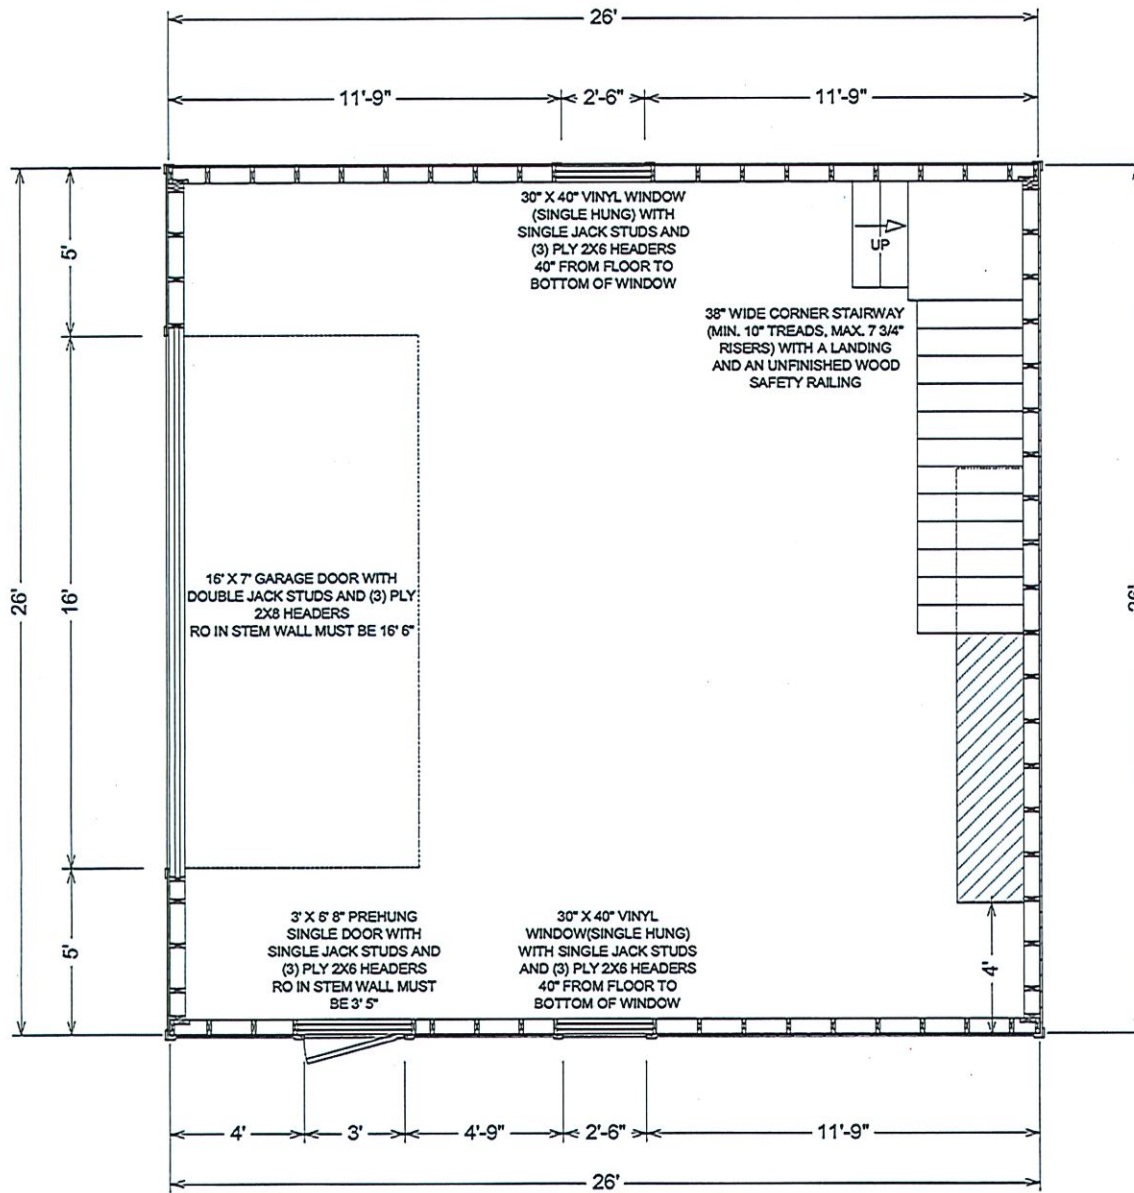

SEAL:

REVISIONS:

LS Est. #1015257 Job Name:
Deanna Ahearn Laird
72 Vineyard Meadow
Farms Road
Vineyard Haven, MA 02568


Sheds Unlimited LLC
2025 Valley Road
Morgantown, PA 19543
 Drawn By: Eric Mannerf
 Sales Rep: Andrew Diltedio

DATE:
 05/10/2023

SCALE:
 3/16"-1'

SHEET:
A1.2

SECOND FLOOR/STORAGE SPACE

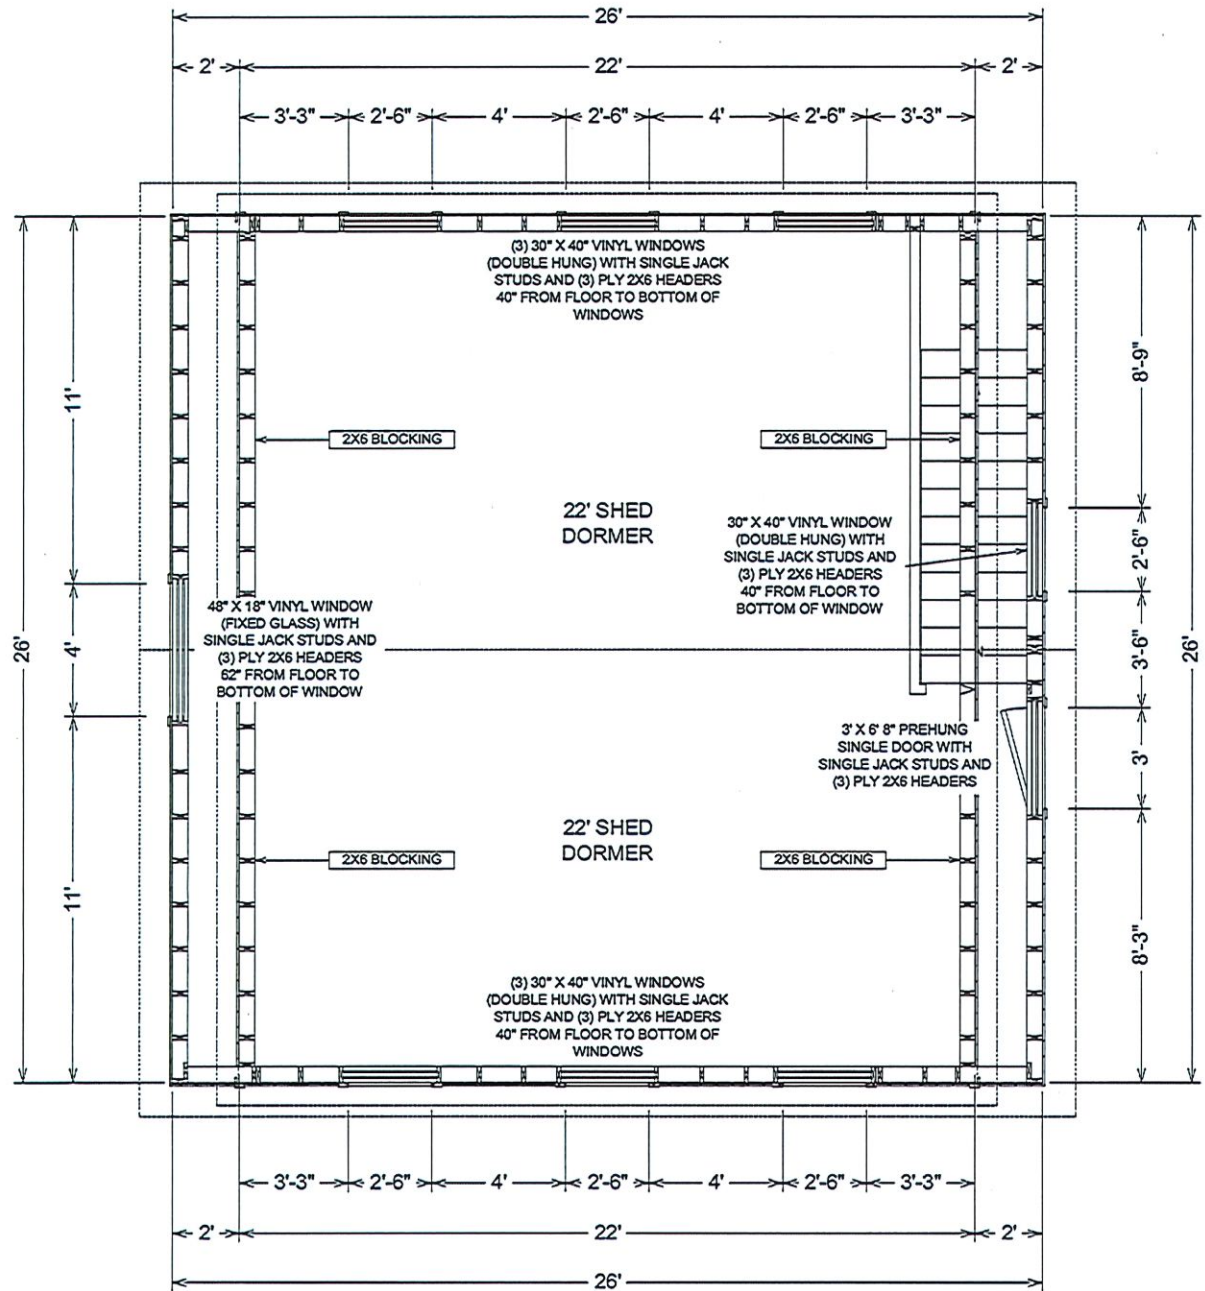

SEAL:

REVISIONS:			

IS Est. #1015257 Job Name:
Deanna Ahearn Laird
72 Vineyard Meadow
Farms Road
Vineyard Haven, MA 02568

Sheds Unlimited LLC
2025 Valley Road
Morgantown, PA 19543
 Drawn By: Eric Mannerling
 Sales Rep: Andrew DiRodio

DATE:
 05/10/2023

SCALE:
 3/16"=1'

SHEET:
A1.3