


IMAGES ARE NOT TO
SCALE AND COLORS
ARE EXAMPLES ONLY

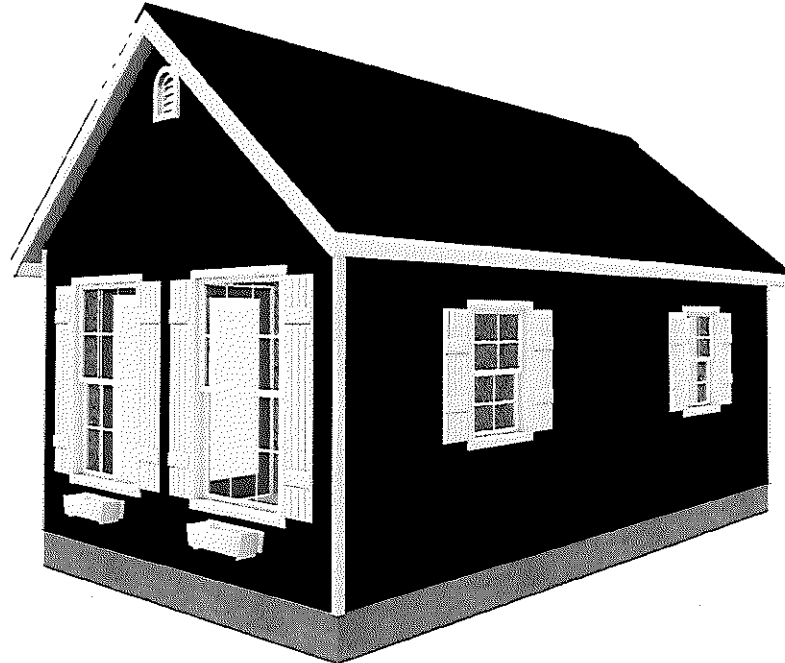

SEAL:

REVISIONS:			

SS Est. #1018992 Job Name:
Deanna Ahearn Laird
72 Vineyard Meadow
Farms Road
Vineyard Haven, MA 02568


Sheds Unlimited LLC
2025 Valley Road
Morgantown, PA 19543
Drawn By: Eric Mannering
Sales Rep: Andrew DiRofalo

DATE:
5/12/2023

SCALE:
NTS

SHEET:
A2.2

FOUNDATION

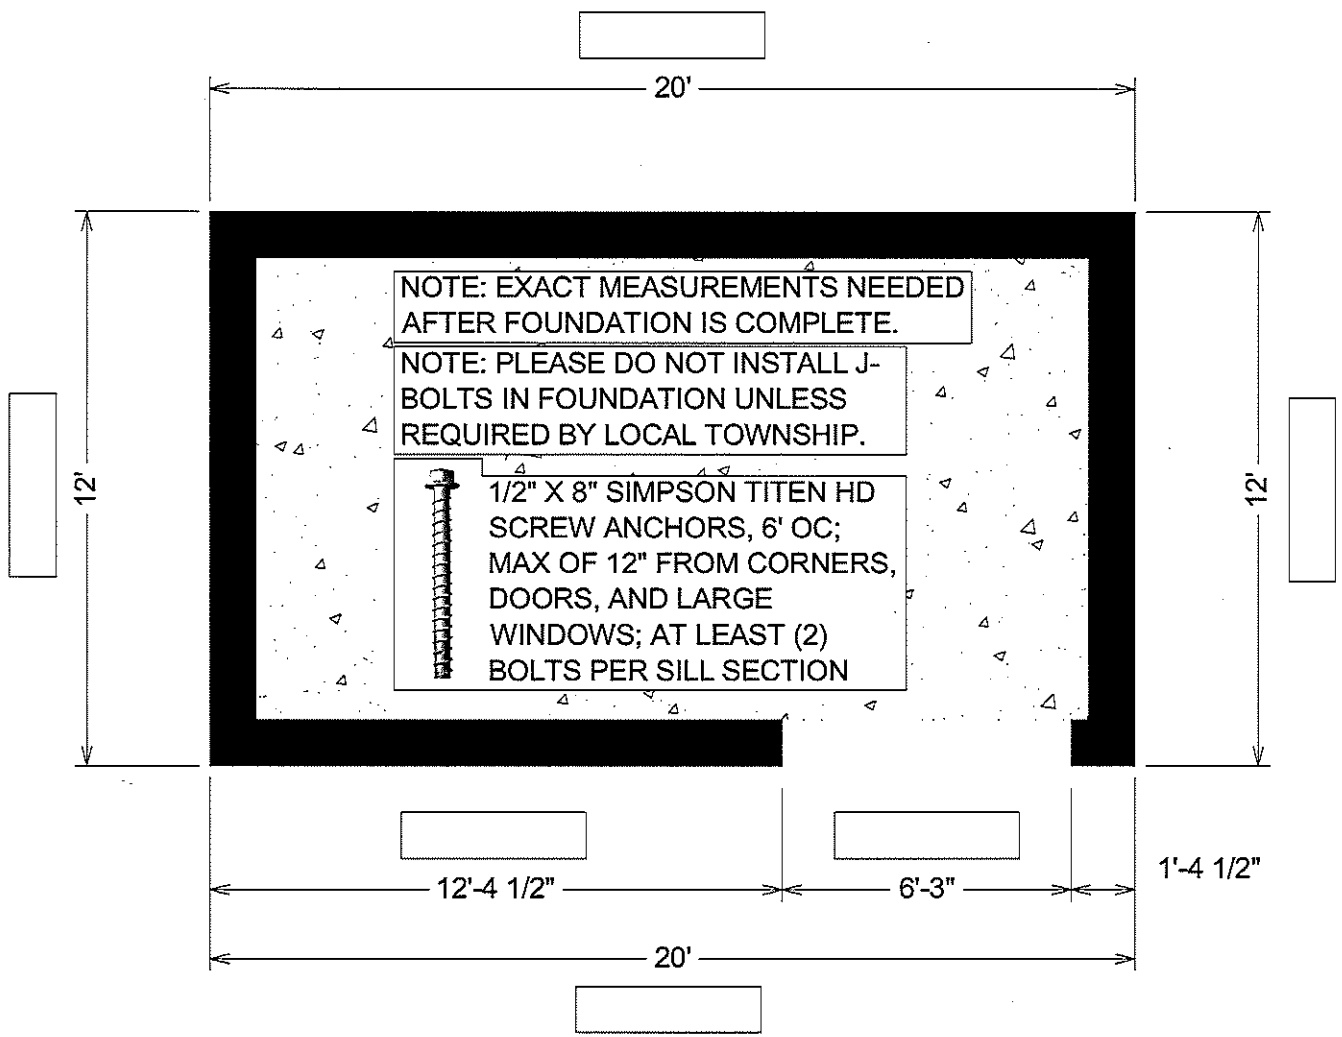

NOTE: EXACT MEASUREMENTS NEEDED AFTER FOUNDATION IS COMPLETE.

NOTE: PLEASE DO NOT INSTALL J-BOLTS IN FOUNDATION UNLESS REQUIRED BY LOCAL TOWNSHIP.



1/2" X 8" SIMPSON TITEN HD SCREW ANCHORS, 6' OC; MAX OF 12" FROM CORNERS, DOORS, AND LARGE WINDOWS; AT LEAST (2) BOLTS PER SILL SECTION

SEAL:

REVISIONS:			

SS Est. #1018992 Job Name:
 Deanna Ahearn Laird
 72 Vineyard Meadow
 Farms Road
 Vineyard Haven, MA 02568


Sheds Unlimited LLC
 2025 Valley Road
 Morgantown, PA 19543
 Drawn By: Eric Mannerling
 Sales Rep: Andrew DiRollo

DATE:
 5/12/2023

SCALE:
 1/4" = 1'

SHEET:
A1.1

FLOOR AREA

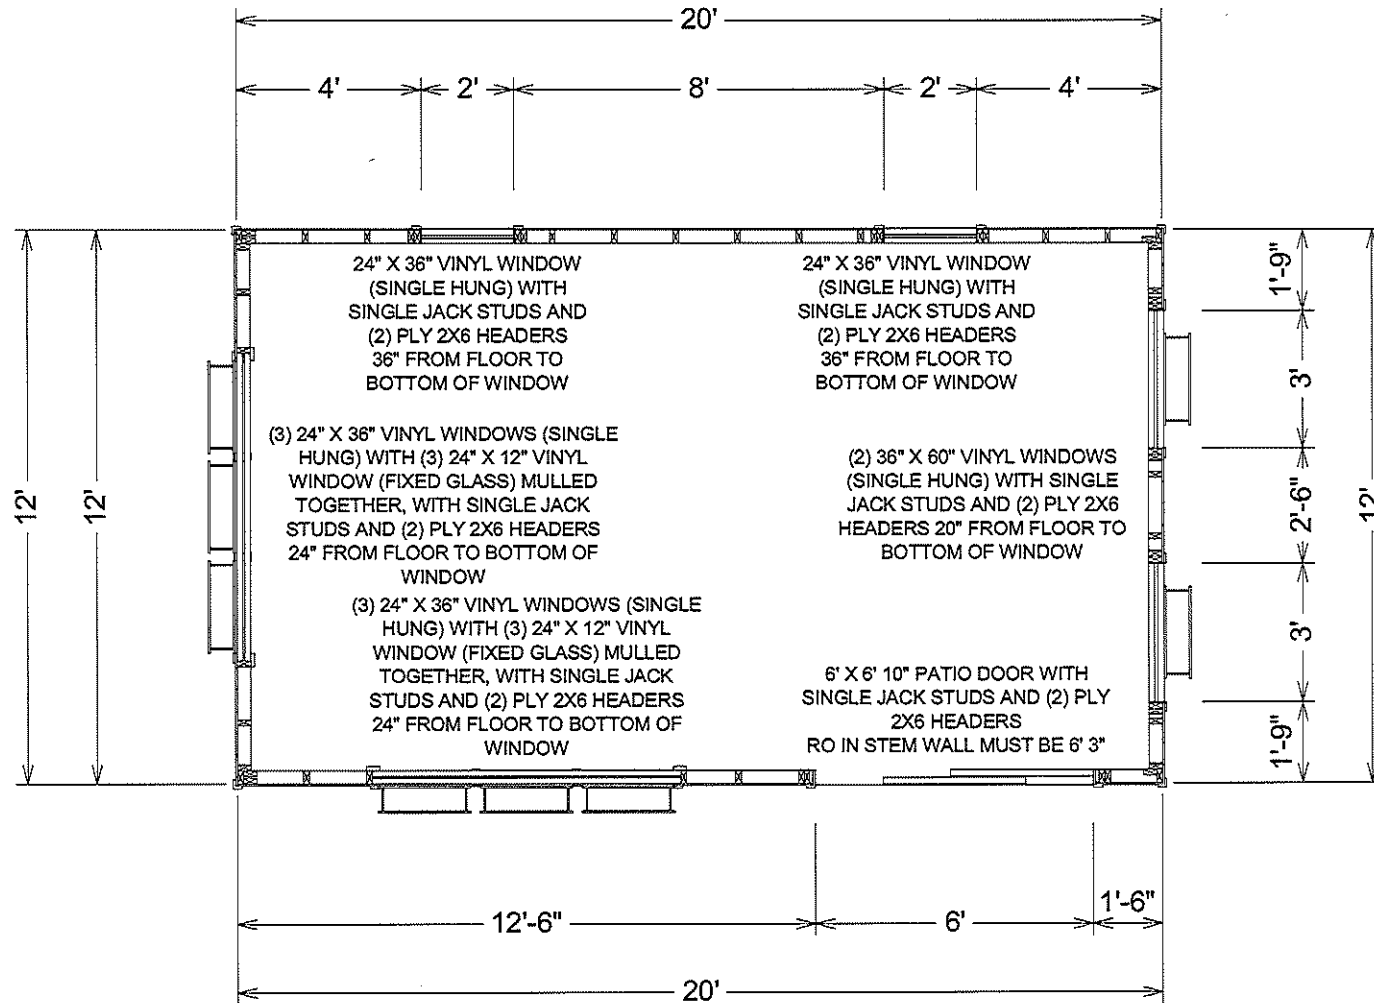

SEAL:

REVISIONS:

SS Est. #1018992 Job Name:
 Deanna Ahearn Laird
 72 Vineyard Meadow
 Farms Road
 Vineyard Haven, MA 02568


Sheds Unlimited LLC
 2025 Valley Road
 Morgantown, PA 19543
 Drawn By: Eric Mannerling
 Sales Rep: Andrew DiRollo

DATE:
 5/12/2023

SCALE:
 1/4"=1'

SHEET:
A1.2

ROOF AREA

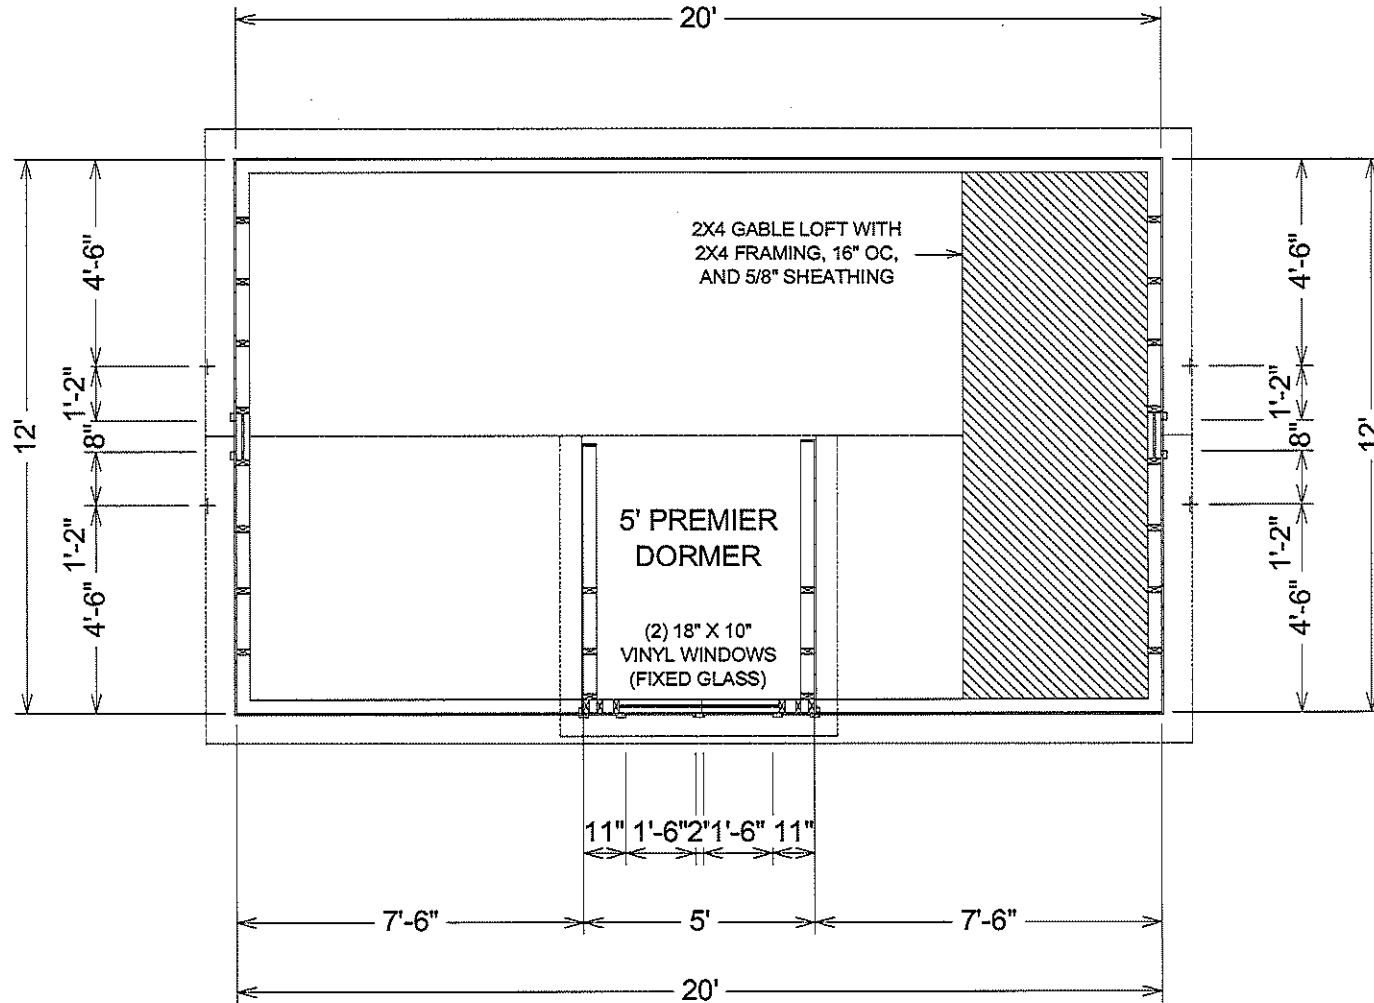

SEAL:

REVISIONS:




SS Est. #1018992 Job Name:
Deanna Ahearn Laird
72 Vineyard Meadow
Farms Road
Vineyard Haven, MA 02568

Sheds Unlimited LLC
2025 Valley Road
Morgantown, PA 19543
Drawn By: Eric Mannerling
Sales Rep: Andrew DiRoddio

DATE:
5/12/2023

SCALE:
1/4"=1'

SHEET:
A1.3

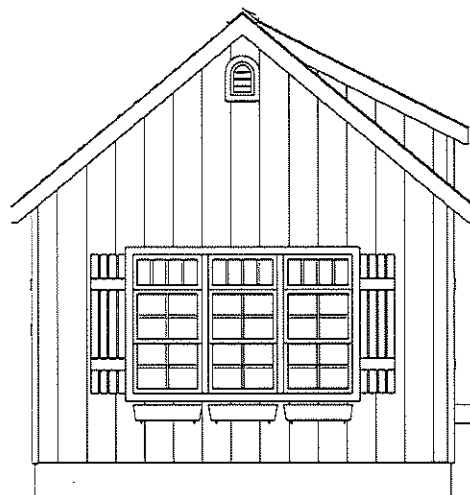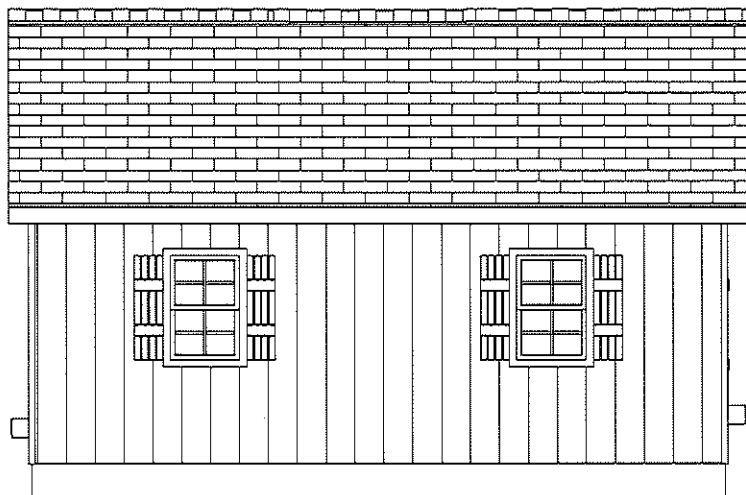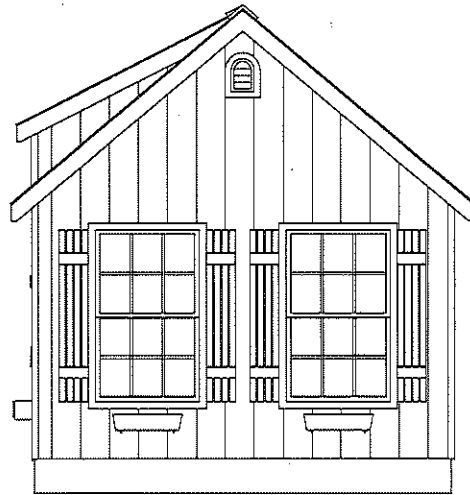

SEAL:

REVISIONS:

SS Est. #1018992 Job Name:

Deanna Ahearn Laird
72 Vineyard Meadow
Farms Road
Vineyard Haven, MA 02568

Sheds Unlimited LLC
2025 Valley Road
Morgantown, PA 19543

Drawn By: Eric Mannering
Sales Rep: Andrew DiRofalo

DATE:
5/12/2023

SCALE:
3/16"=1'

SHEET:

A2.1

