


# landscape plan

West Tisbury Case File 197



at RU  
 ± 3 acres  
 1 ft. side 50 ft. rear 50 ft.

cella P.L.S.  
 02557  
 02557  
 02557  
 gmail.com

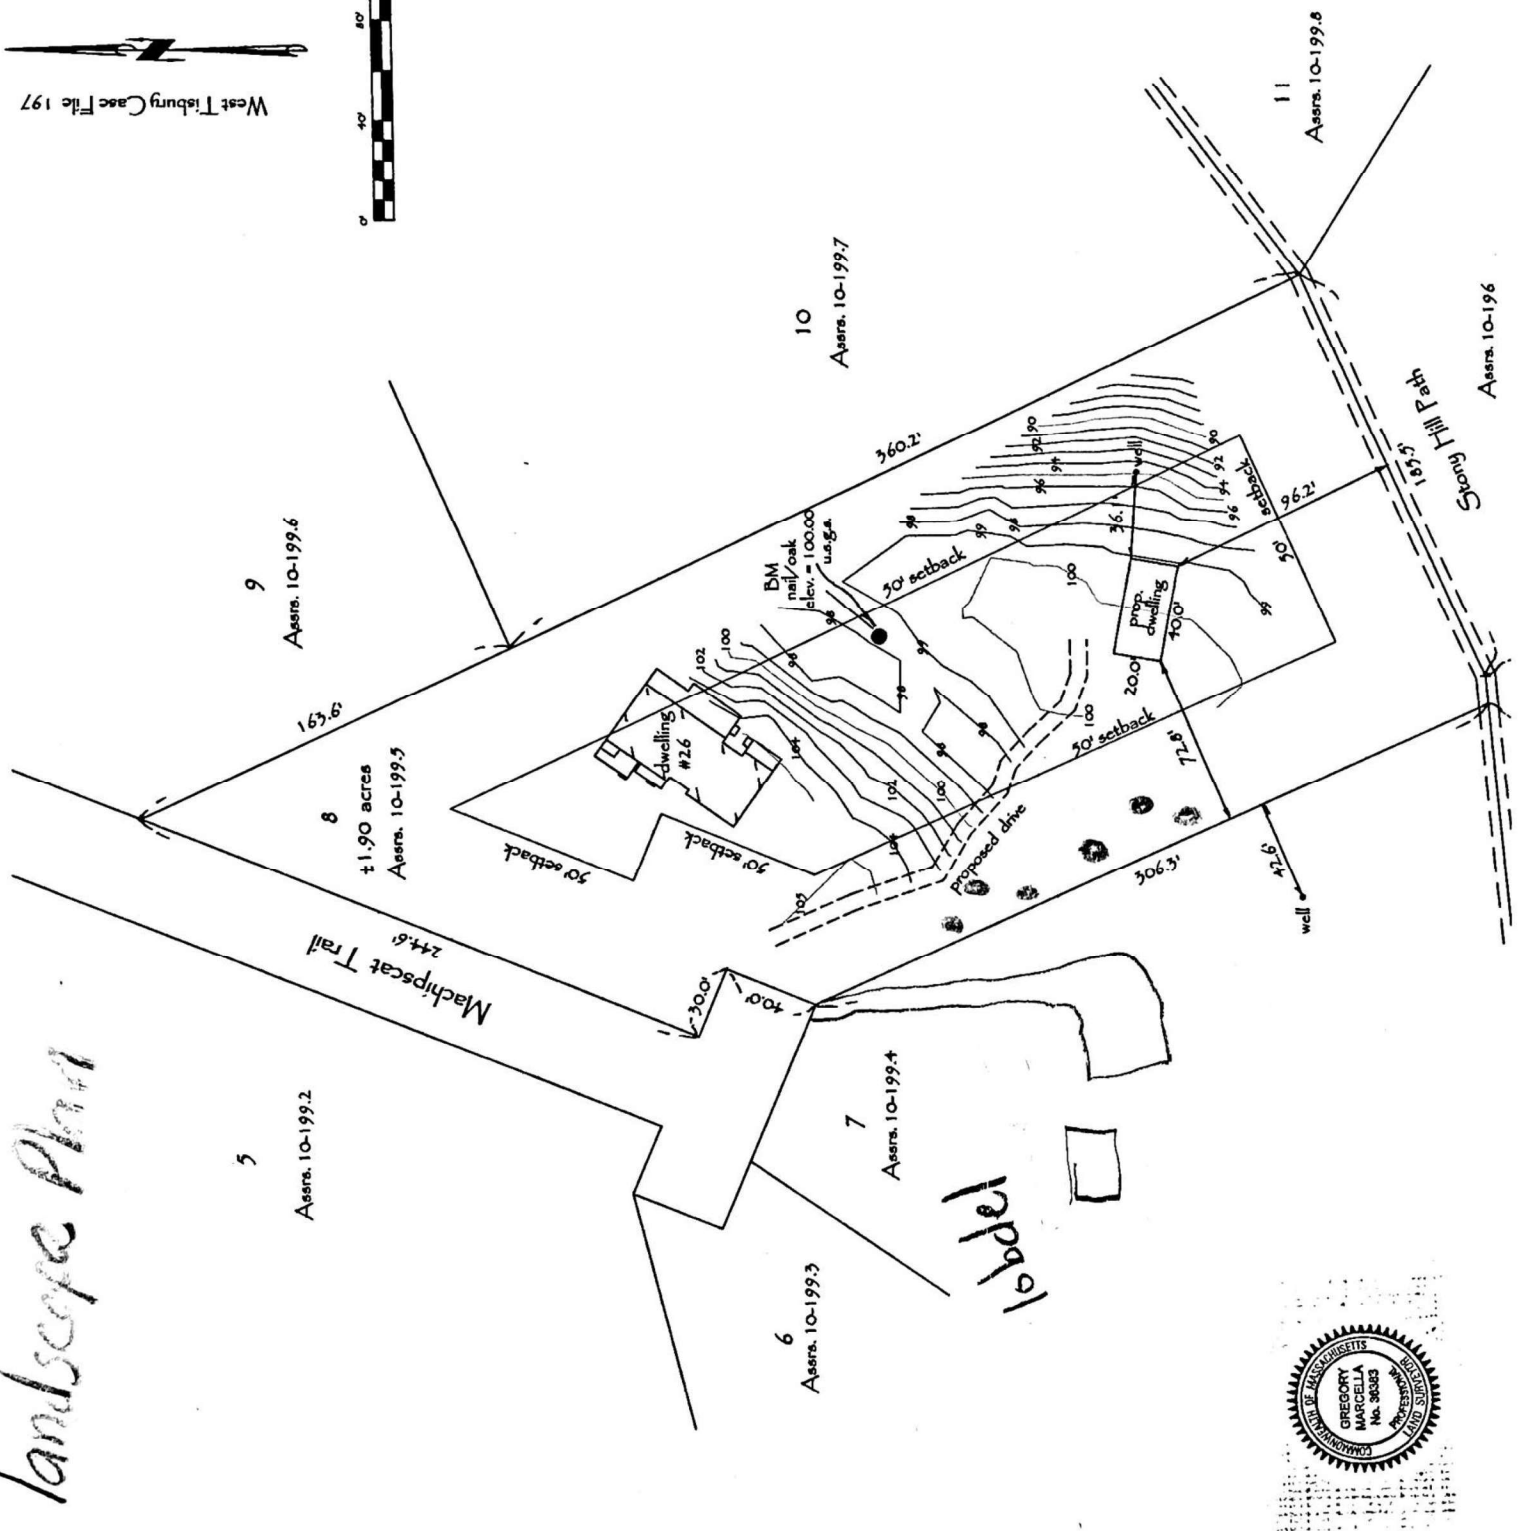

*M. Marcella*  
 Surveyor  
 2020