


FOUNDATION

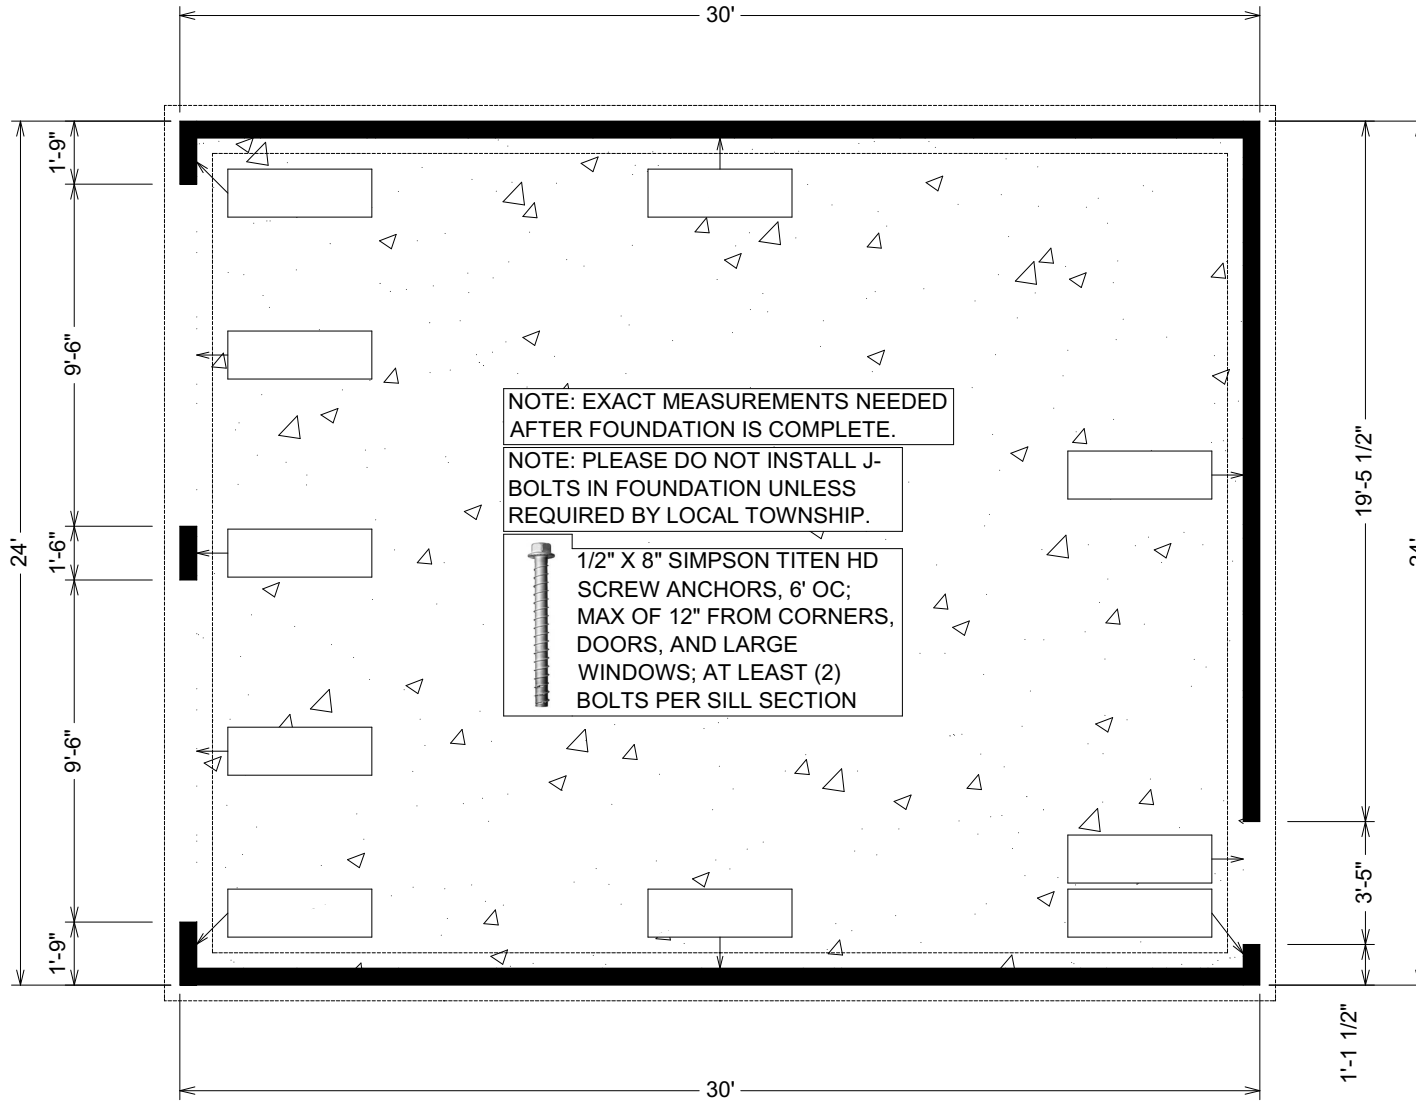

seal:

REVISIONS:
10/28/22
11/1/22

LS Est. #101243 Job Name:
Joe Forte
 73 Stonebridge Road
 Vineyard Haven, MA 02568

Sheds Unlimited LLC
 2025 Valley Road
 Morgantown, PA 19543
 Drawn By: Japheth Beiler
 Sales Rep: Sergey Mashkov


DATE:
 10/15/2022

SCALE:
 3/16"-1'

SHEET:
A1.1

seal:

FIRST FLOOR

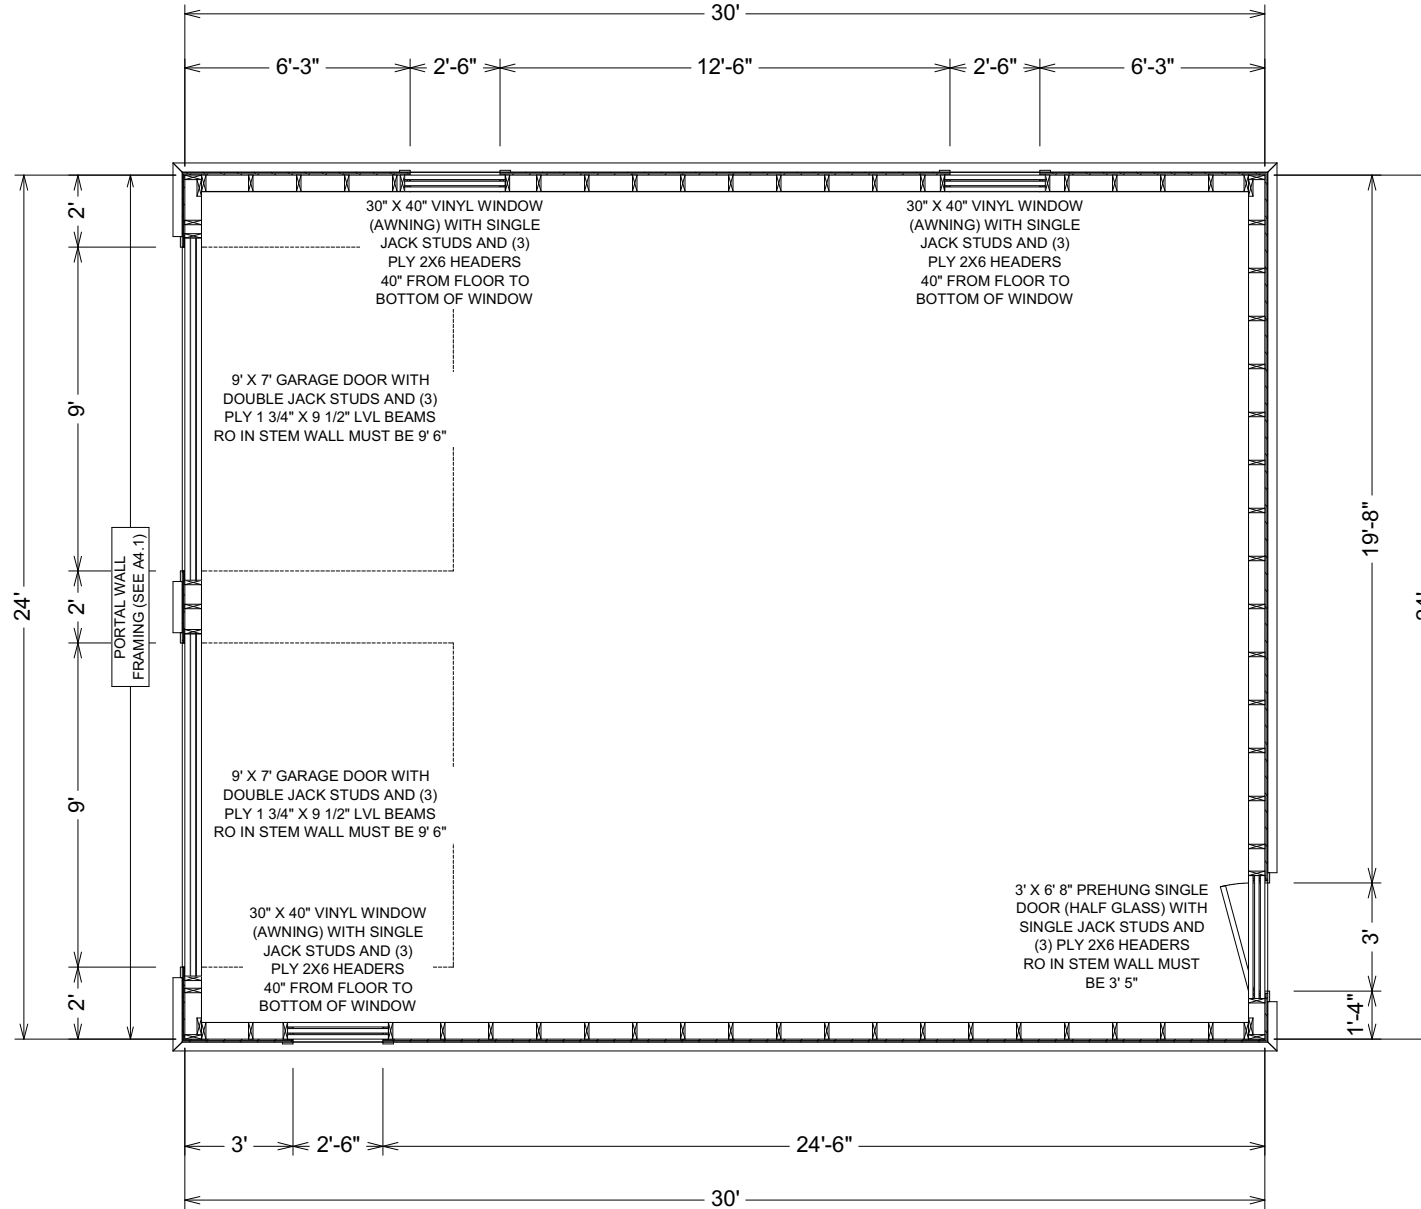

REVISIONS:

10/28/22	
11/1/22	

LS Est. #101243 Job Name:

Joe Forte
73 Stonebridge Road
Vineyard Haven, MA 02568

Sheds Unlimited LLC
2025 Valley Road
Morgantown, PA 19543

Drawn By: Japheth Beiler
Sales Rep: Sergey Mashkov

DATE:

10/15/2022


SCALE:

3/16"-1'

SHEET:

A1.2

SECOND FLOOR/STORAGE SPACE

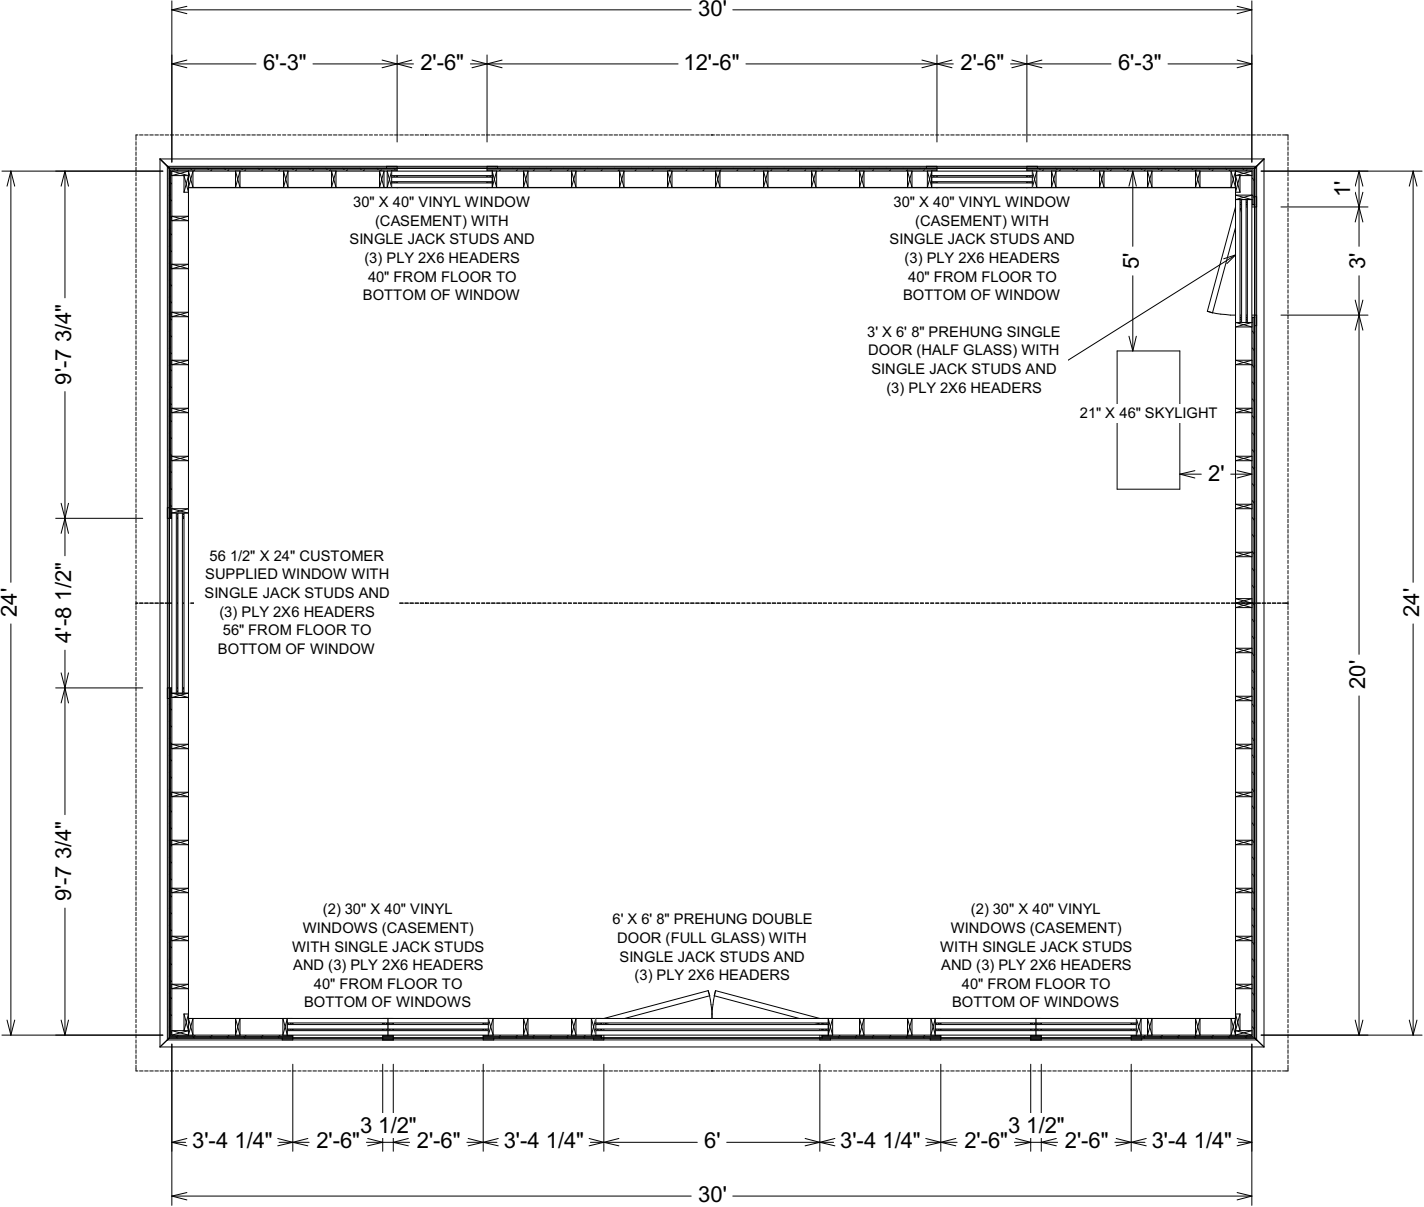

seal:

REVISIONS:	DATE	DESCRIPTION
	10/28/22	
	11/1/22	

LS Est. #101243 Job Name:
Joe Forte
 73 Stonebridge Road
 Vineyard Haven, MA 02568





Sheds Unlimited LLC
 2025 Valley Road
 Morgantown, PA 19543
 Drawn By: Japheth Beiler
 Sales Rep: Sergey Mashkov

DATE:
 10/15/2022

SCALE:
 3/16"=1'

SHEET:
A1.3

seal:

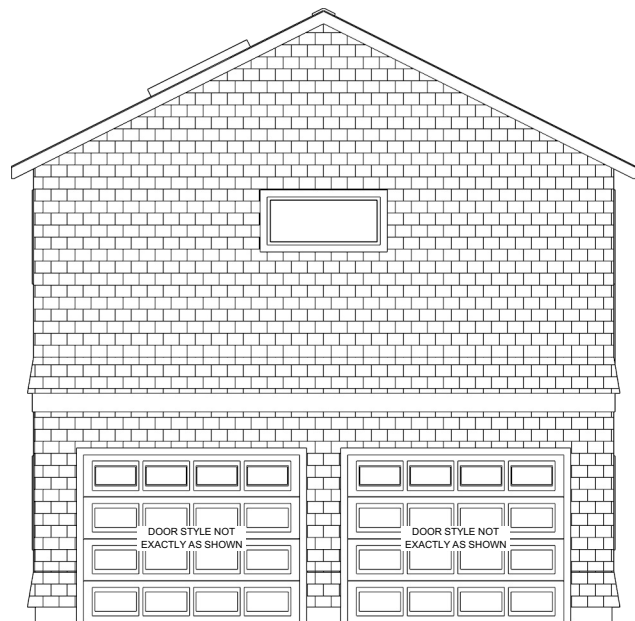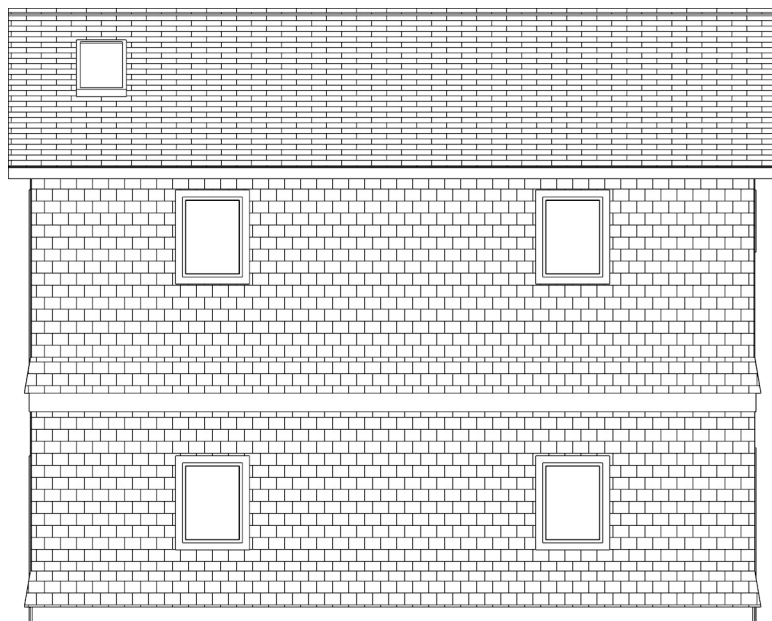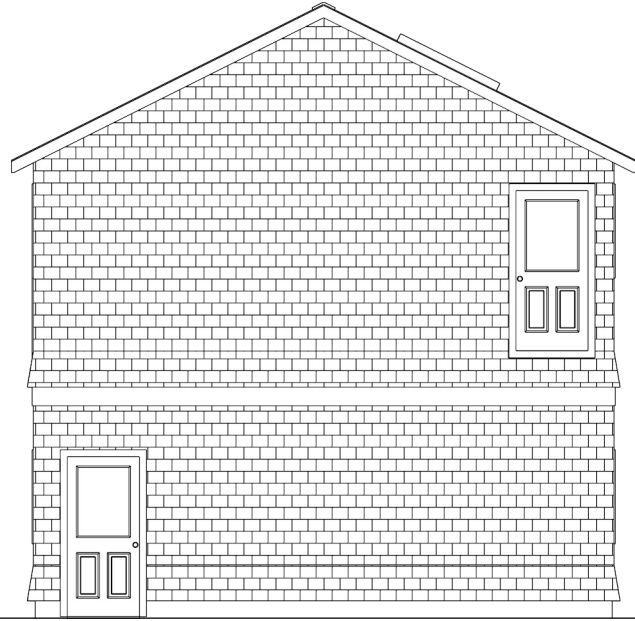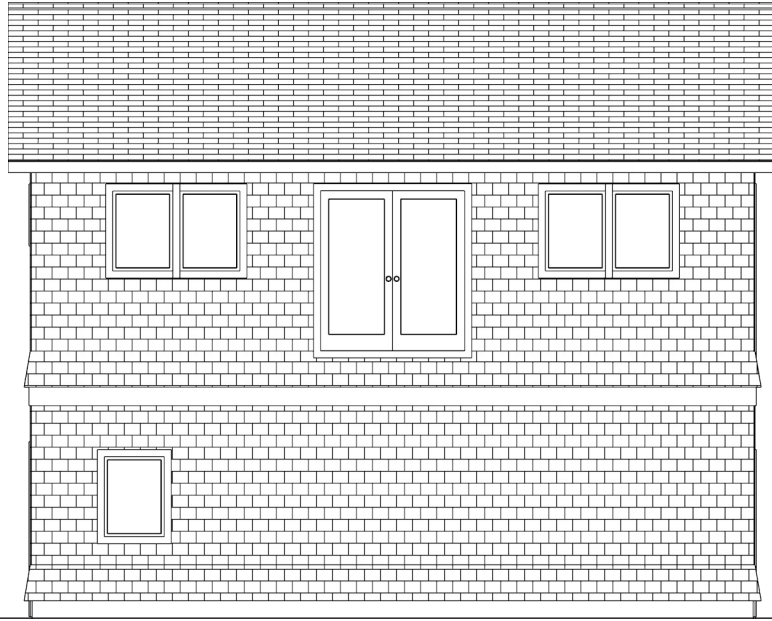

REVISIONS:

10/28/22

11/1/22

LS Est. #101243 Job Name:

Joe Forte
73 Stonebridge Road
Vineyard Haven, MA 02568

Sheds Unlimited LLC
2025 Valley Road
Morgantown, PA 19543

Drawn By: Japheth Beiler
Sales Rep: Sergey Mashkov

DATE:

10/15/2022

SCALE:

1/8"-1'

SHEET:

A2.1



IMAGES ARE NOT TO
SCALE AND COLORS
ARE EXAMPLES ONLY

seal:

REVISIONS:

10/28/22

11/1/22

LS Est. #101243

Job Name:

Joe Forte
73 Stonebridge Road
Vineyard Haven, MA 02568

Sheds Unlimited LLC
2025 Valley Road
Morgantown, PA 19543

Drawn By: Japheth Beiler
Sales Rep: Sergey Mashkov

DATE:

10/15/2022


SCALE:

NTS

SHEET:

A2.2

seal:

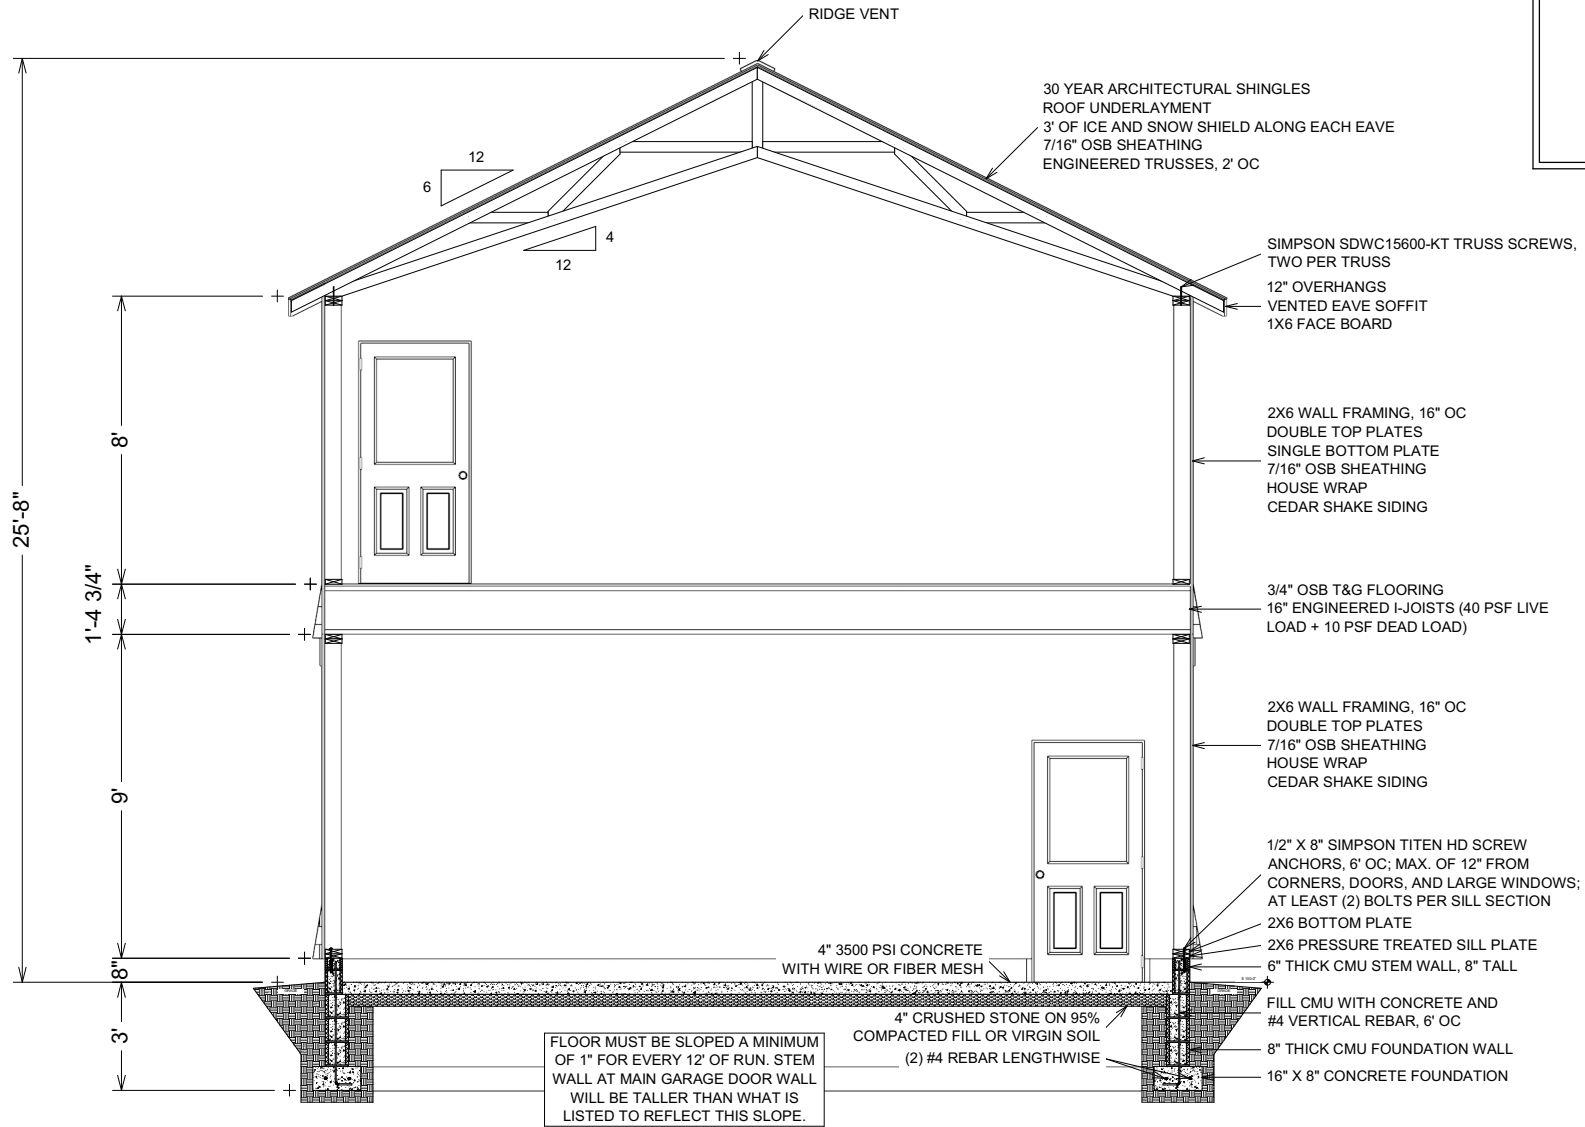

REVISIONS:			
	10/28/22		
	11/1/22		

LS Est. #101243 Job Name:
Joe Forte
73 Stonebridge Road
Vineyard Haven, MA 02568

Sheds Unlimited LLC
2025 Valley Road
Morgantown, PA 19543
 Drawn By: Japheth Beiler
 Sales Rep: Sergey Mashkov

DATE:
 10/15/2022

SCALE:
 3/16"-1'

SHEET:
A3.1