




-ADDRESS:  
 560 STATE RD. WEST TISBURY, MA 02575  
 -DUKES COUNTY REG. OF DEEDS:  
 BOOK 1114 PAGE 361  
 -ASR. PARCEL NO.  
 16-61  
 -LOT AREA:  
 67,072 SF  
 -ZONE:  
 RU  
 -ZBA CASE FILE:  
 2018-41

 PROPOSED ADDITION / RENOVATION  
 EXISTING

 COMBO. SMOKE & Co2 DETECTOR. ALL T.B. HARDWIRED, INTERCONNECTED & W/ BATTERY BACKUP. ADD/REPLACE EXISTING UNITS WHERE NECESSARY

ALL EXISTING FIRST FLOOR EXTERIOR WINDOWS & DOORS TO REMAIN AS IS. UNLESS OTHERWISE NOTED.


ALL NEW WINDOWS TO BE:  
 ANDERSON 400s  
 VINYL CLAD  
 LOW E4  
 U-FACTOR = 0.30  
 SHGC = 0.31  
 VLT = 0.53


 NEW EXTERIOR DOORS  
 NEW WINDOWS

WINDOW SCHEDULE :

OWNERS TO CONFIRM WINDOW ORDER

A) TW26410 2/8 x 5/1 RO (x6)
B) TW18410 1/10 x 5/0 RO (x4)
C) TW2642 2/8 x 4/5 RO (x14)
D) A281 2/8 x 2/1 RO (x2)
E) TW24410 2/6 x 5/1 RO (x8)
F) DPH310410 4/0 x 5/1 RO (x1)

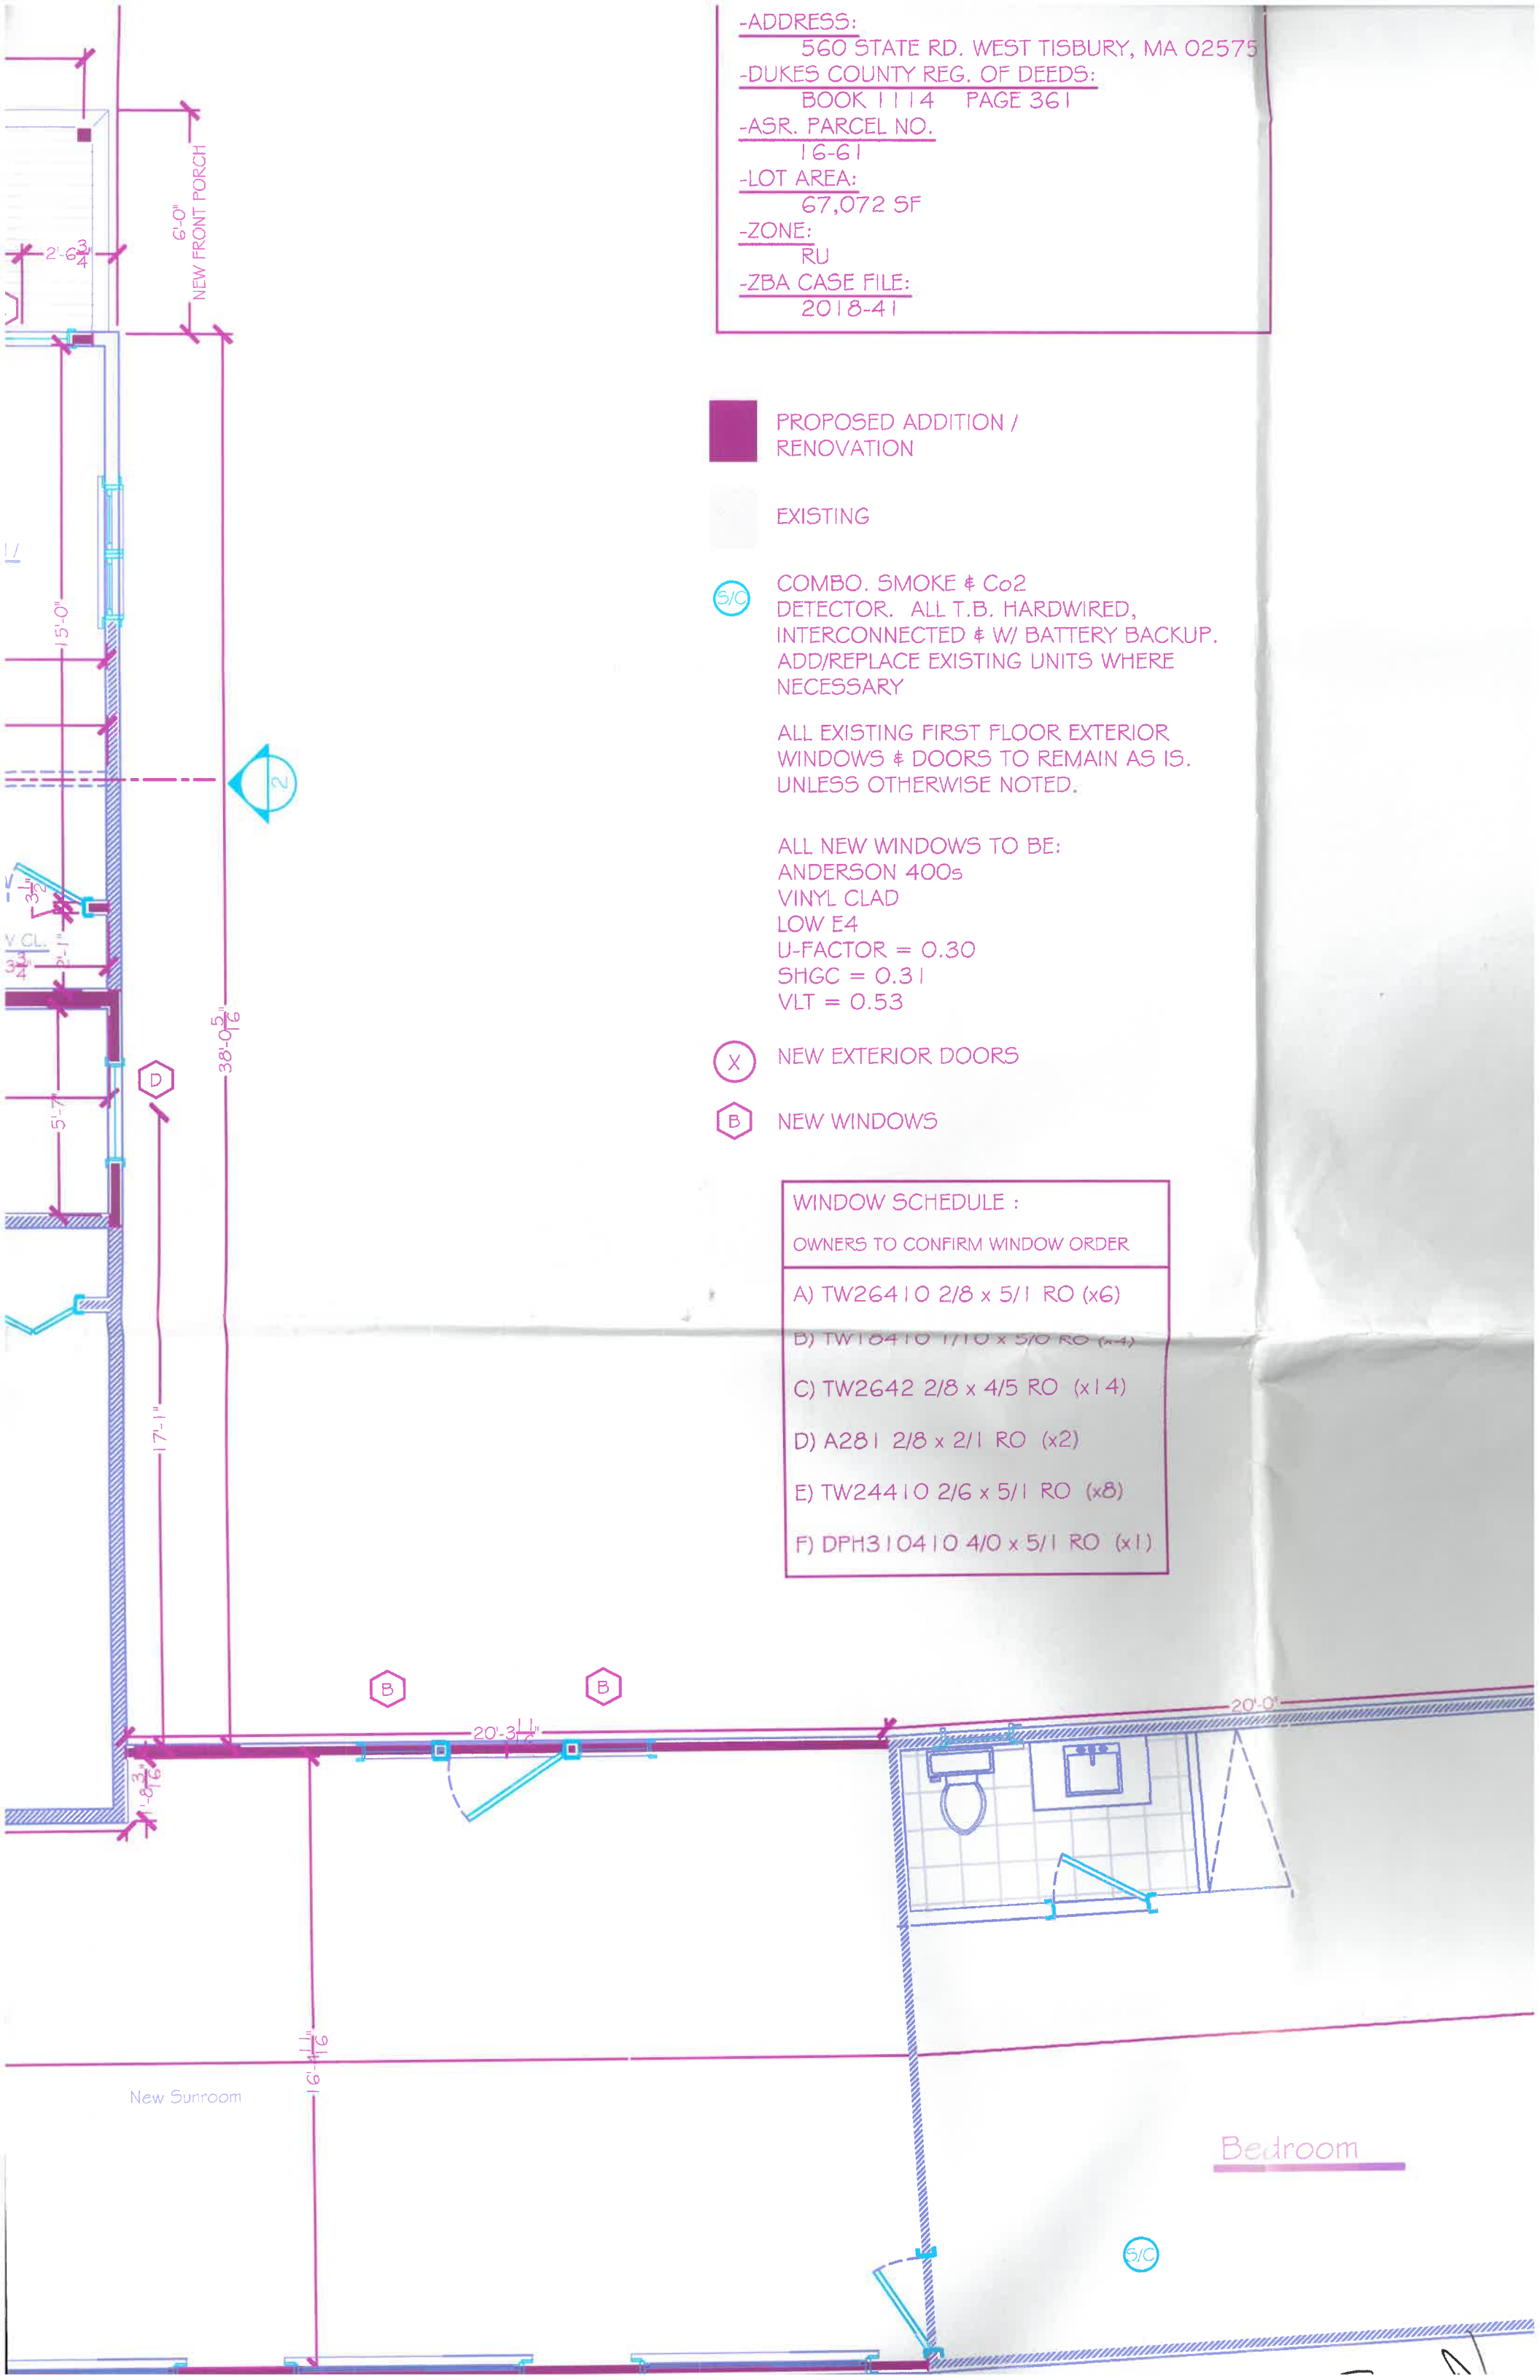

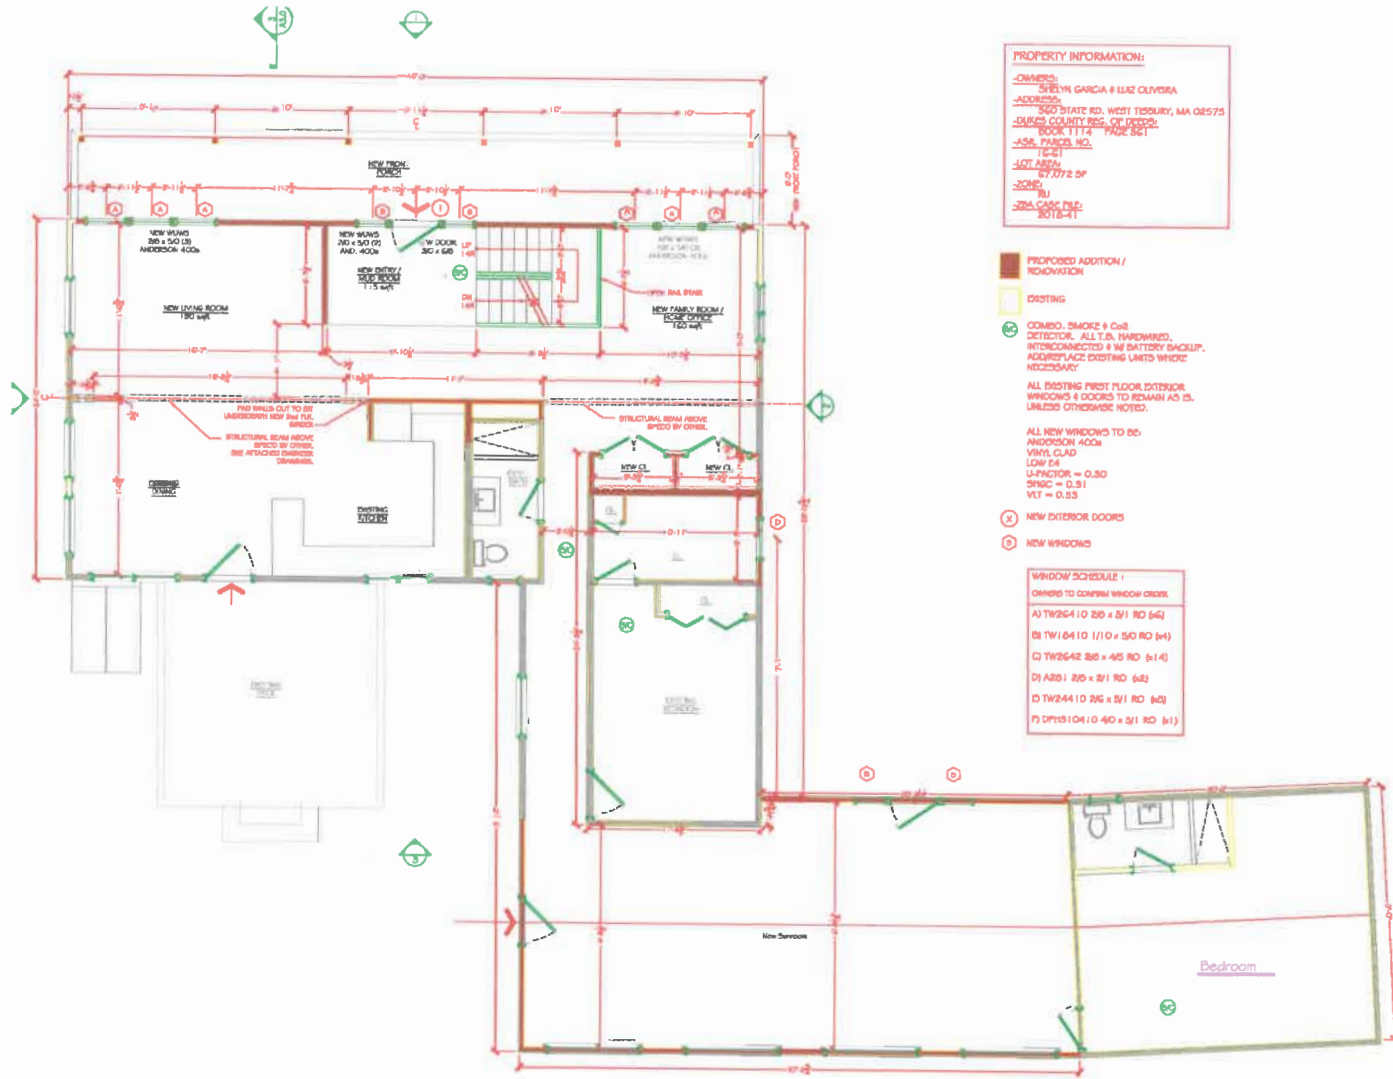

**GARCIA - OLIVEIRA  
RESIDENCE**  
560 STATE RD. WEST TISBURY, MA 02575

PROJECT NAME: **PLANS**  
DATE: 02.12.19  
SCALE: 1/8" = 1'

REVISIONS:  
REVISED:  
A1.1