


Notes:
 1. The property is located within the RU Zoning District.
 minimum lot size: 3 acres required property line setbacks: 50' front, side, and rear required.

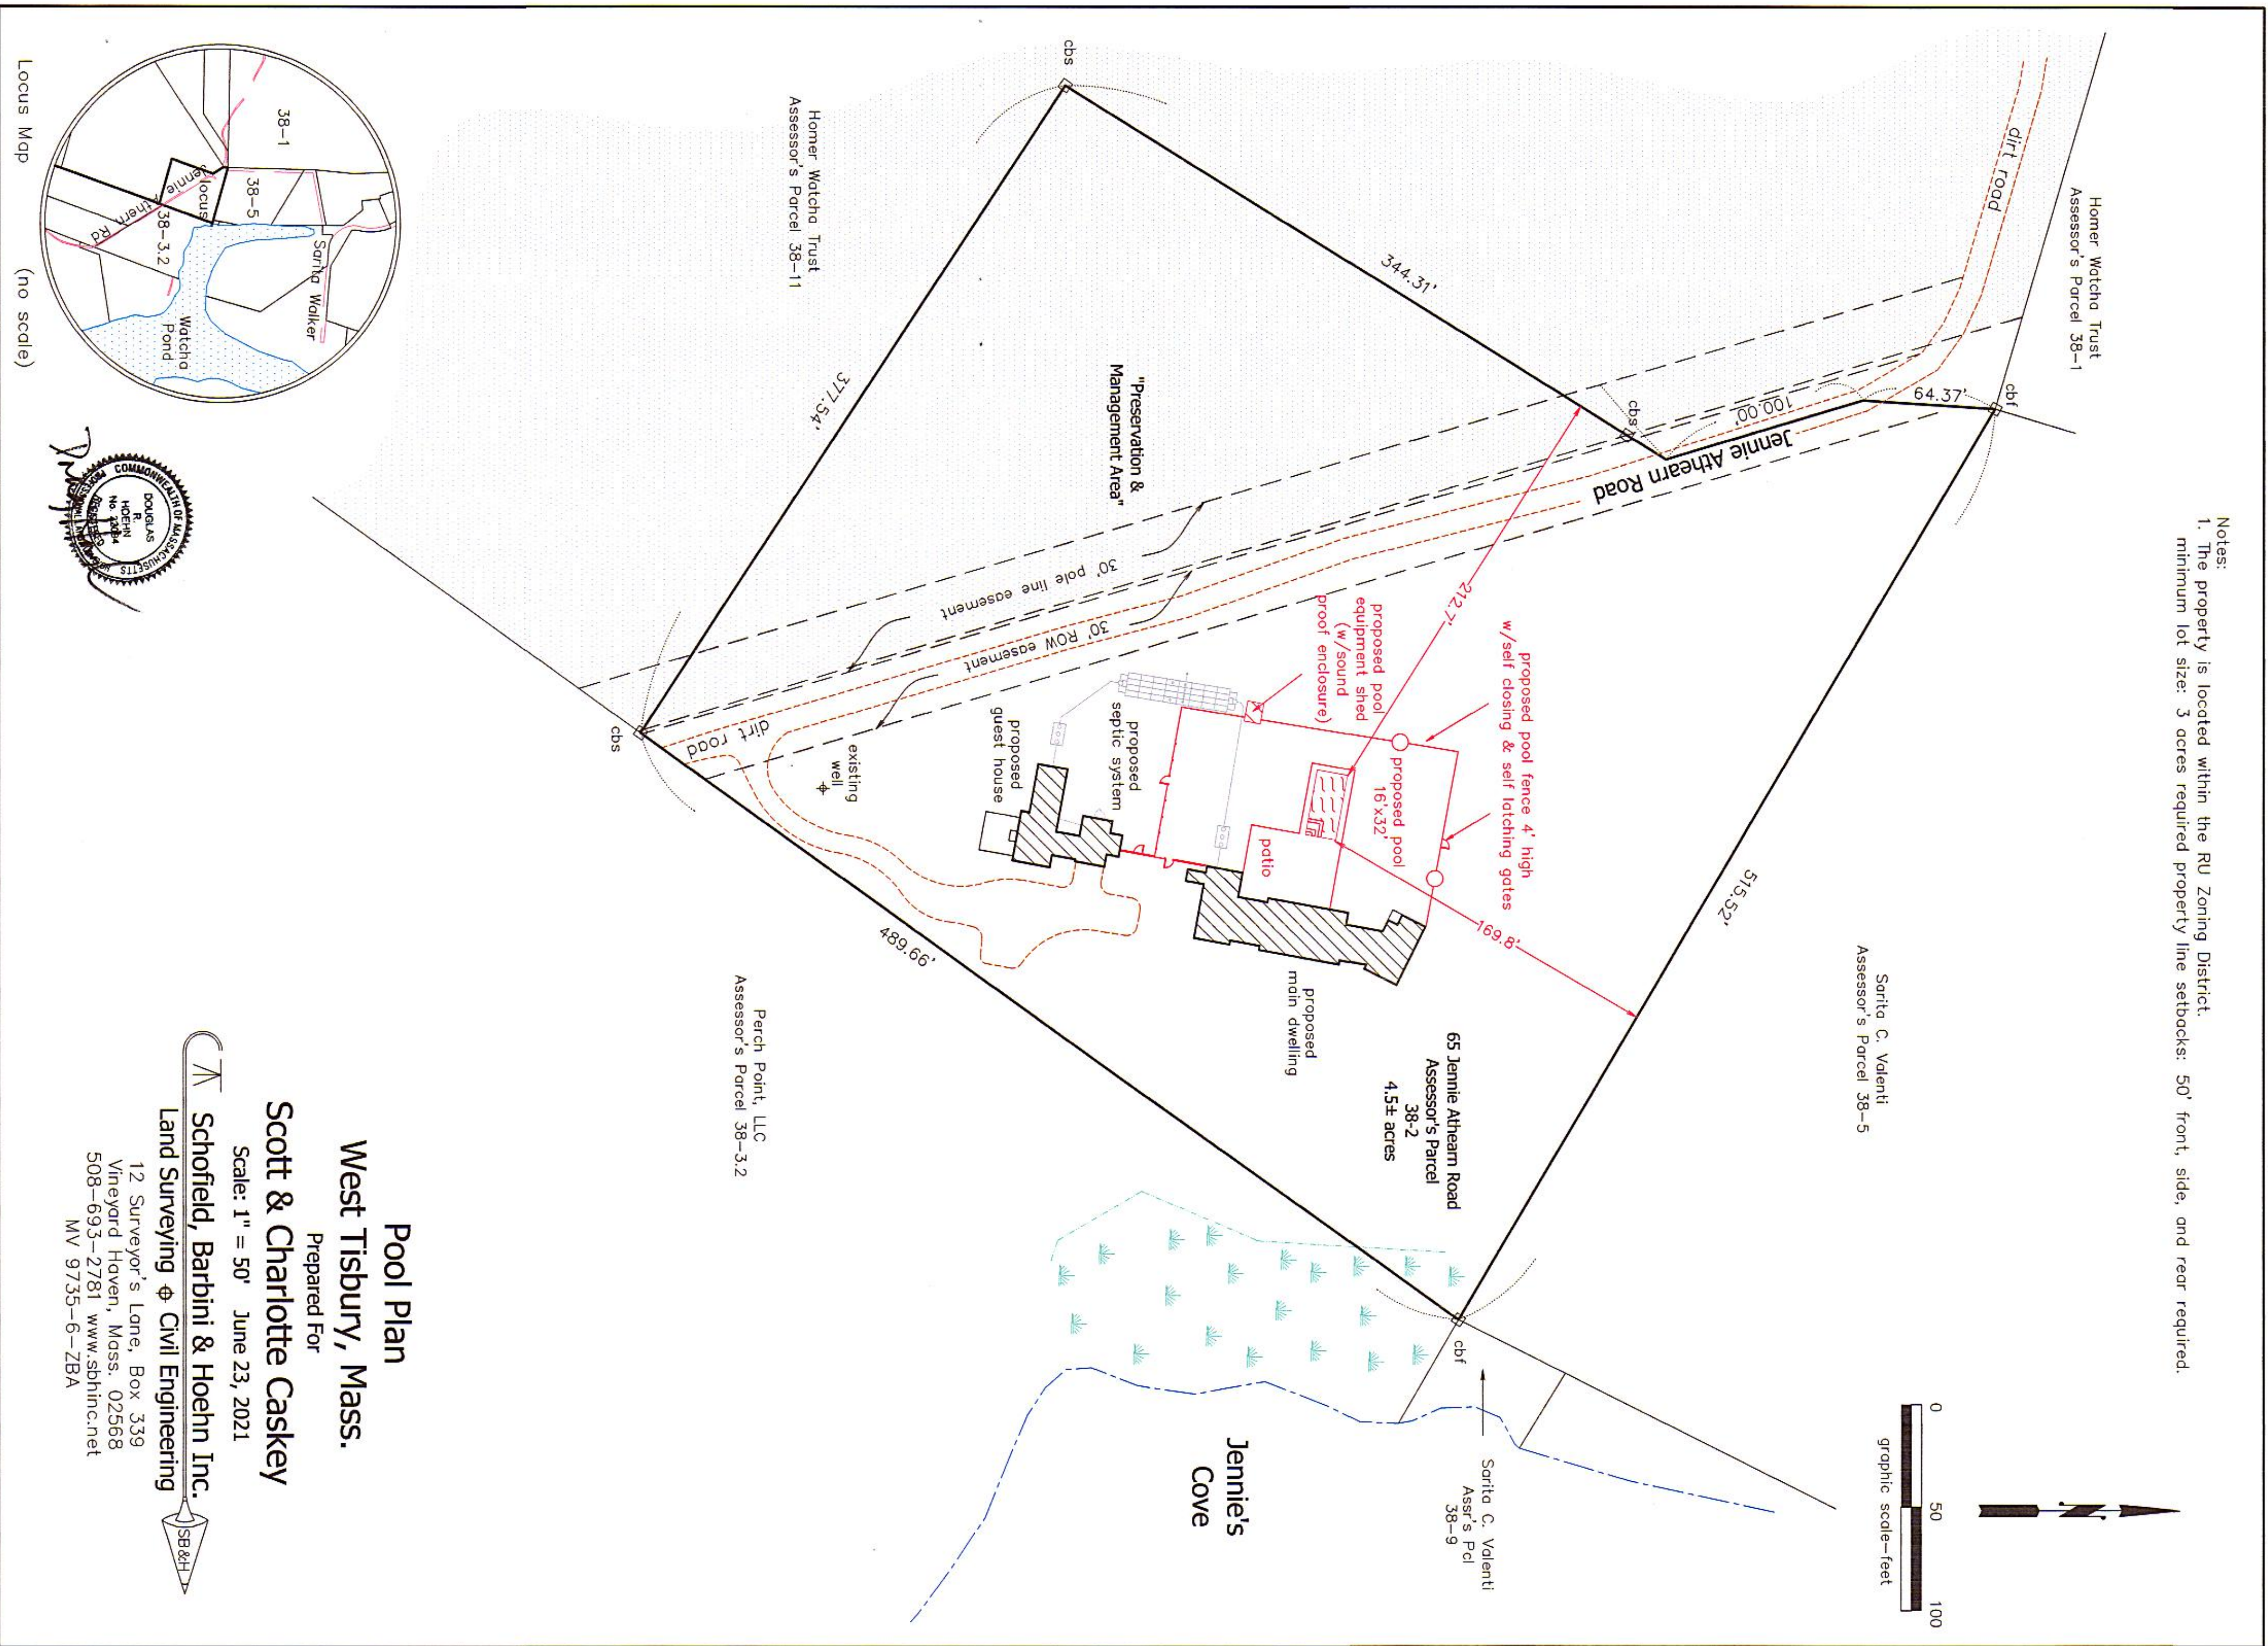

Pool Plan
West Tisbury, Mass.

Prepared For
Scott & Charlotte Caskey

Scale: 1" = 50' June 23, 2021


Land Surveying & Civil Engineering
Schofield, Barbini & Hoehn Inc.



12 Surveyor's Lane, Box 339
 Vineyard Haven, Mass. 02568
 508-693-2781 www.sbhinc.net
 MV 9735-6-ZBA




Locus Map (no scale)

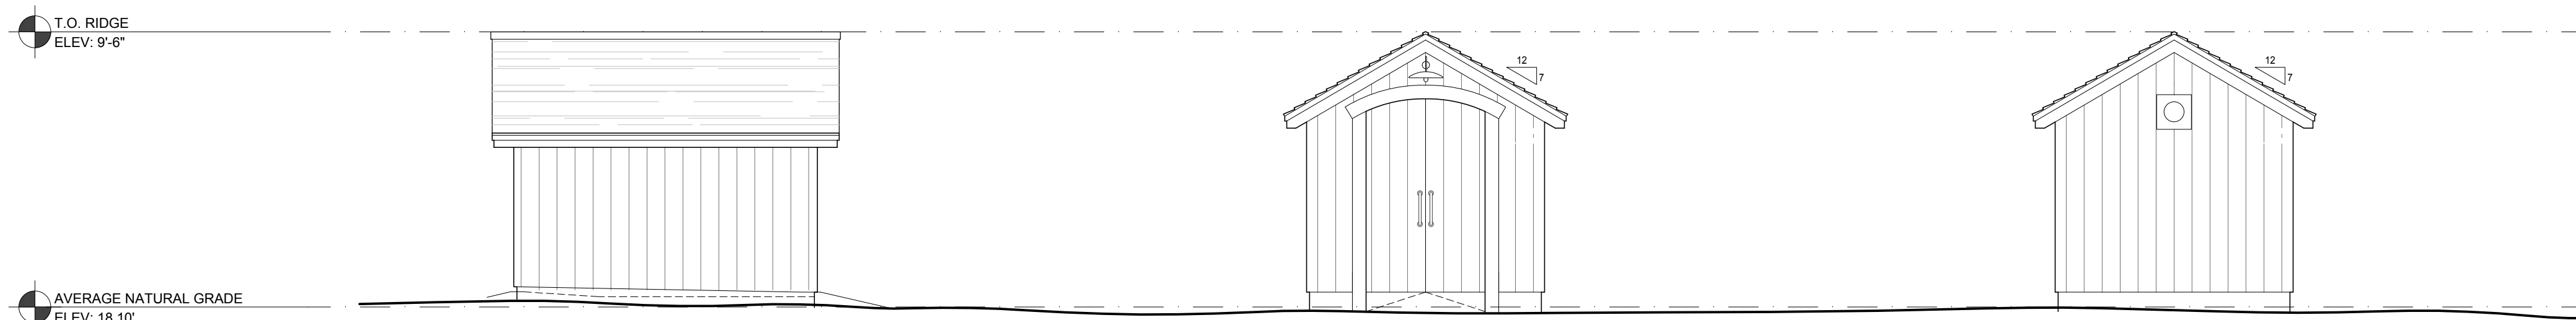

1 ELEVATION

Scale: 1/4" = 1'-0"

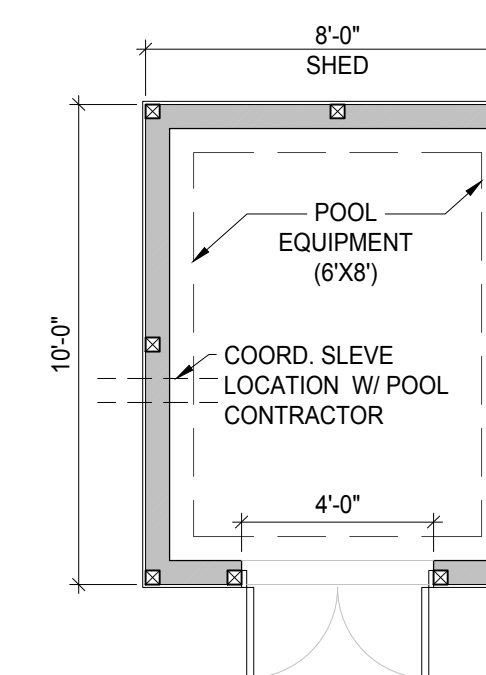

2 PLAN

Scale: 1/4" = 1'-0"
0 2' 4' 8'



00	02/07/21	ISSUED FOR BUILDING PERMIT
01	04/26/21	REVISION FOR BUILDING PERMIT
02	05/26/21	GUEST HOUSE ADDENDUM
03	06/10/21	FOUNDATION REVISION
04	06/23/21	ZBA POOL APPLICATION

FOR PERMITTING
USE ONLY

CASKEY
RESIDENCE
65 JENNIE ATHERN RD
WEST TISBURY, MA

POOL SHED PLAN
& ELEVATION

A120

