


POST & BEAM SECTION
1/4 SCALE

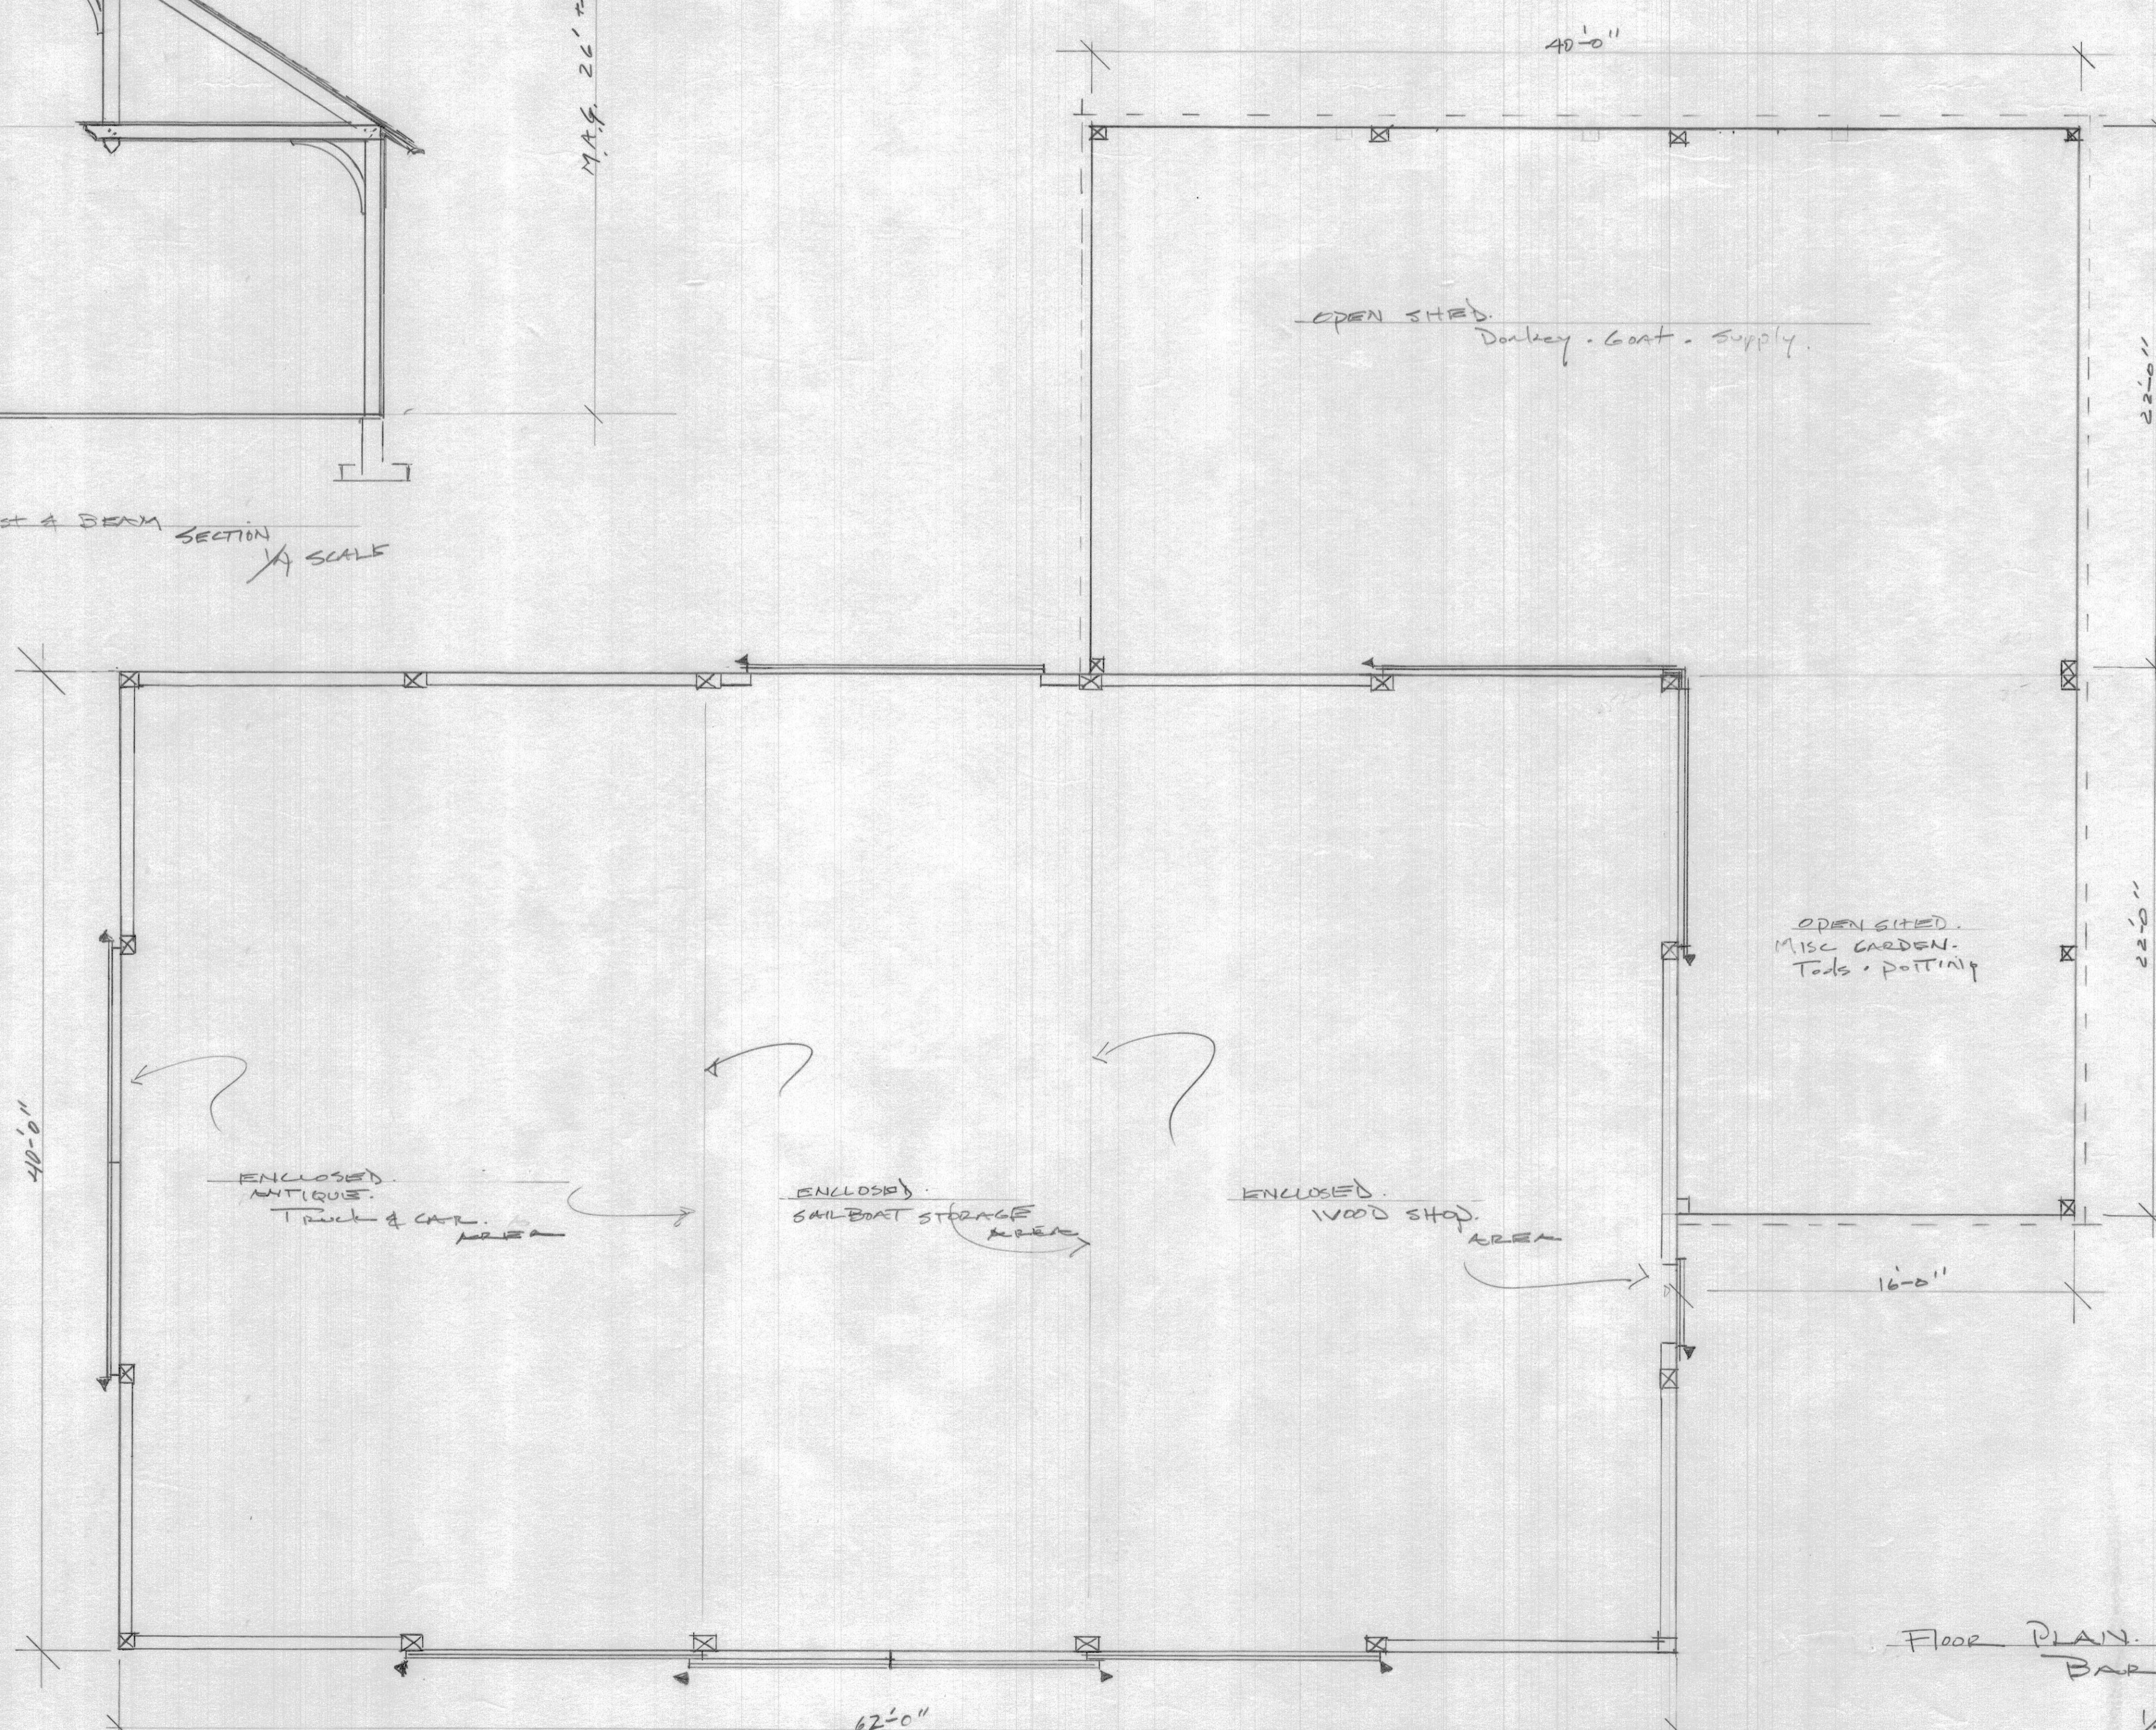

FLOOR PLAN
BARN
1/4 SCALE

Autumn Construction
 Betsy Cassidine
 Kevin Casack
 11-25-9
 #22
 SCOTCHPIPS
 1/4 SCALE
 9-15-11
 Proposed Floor plan
 SECTION DRAW.
 Barn/Shop