


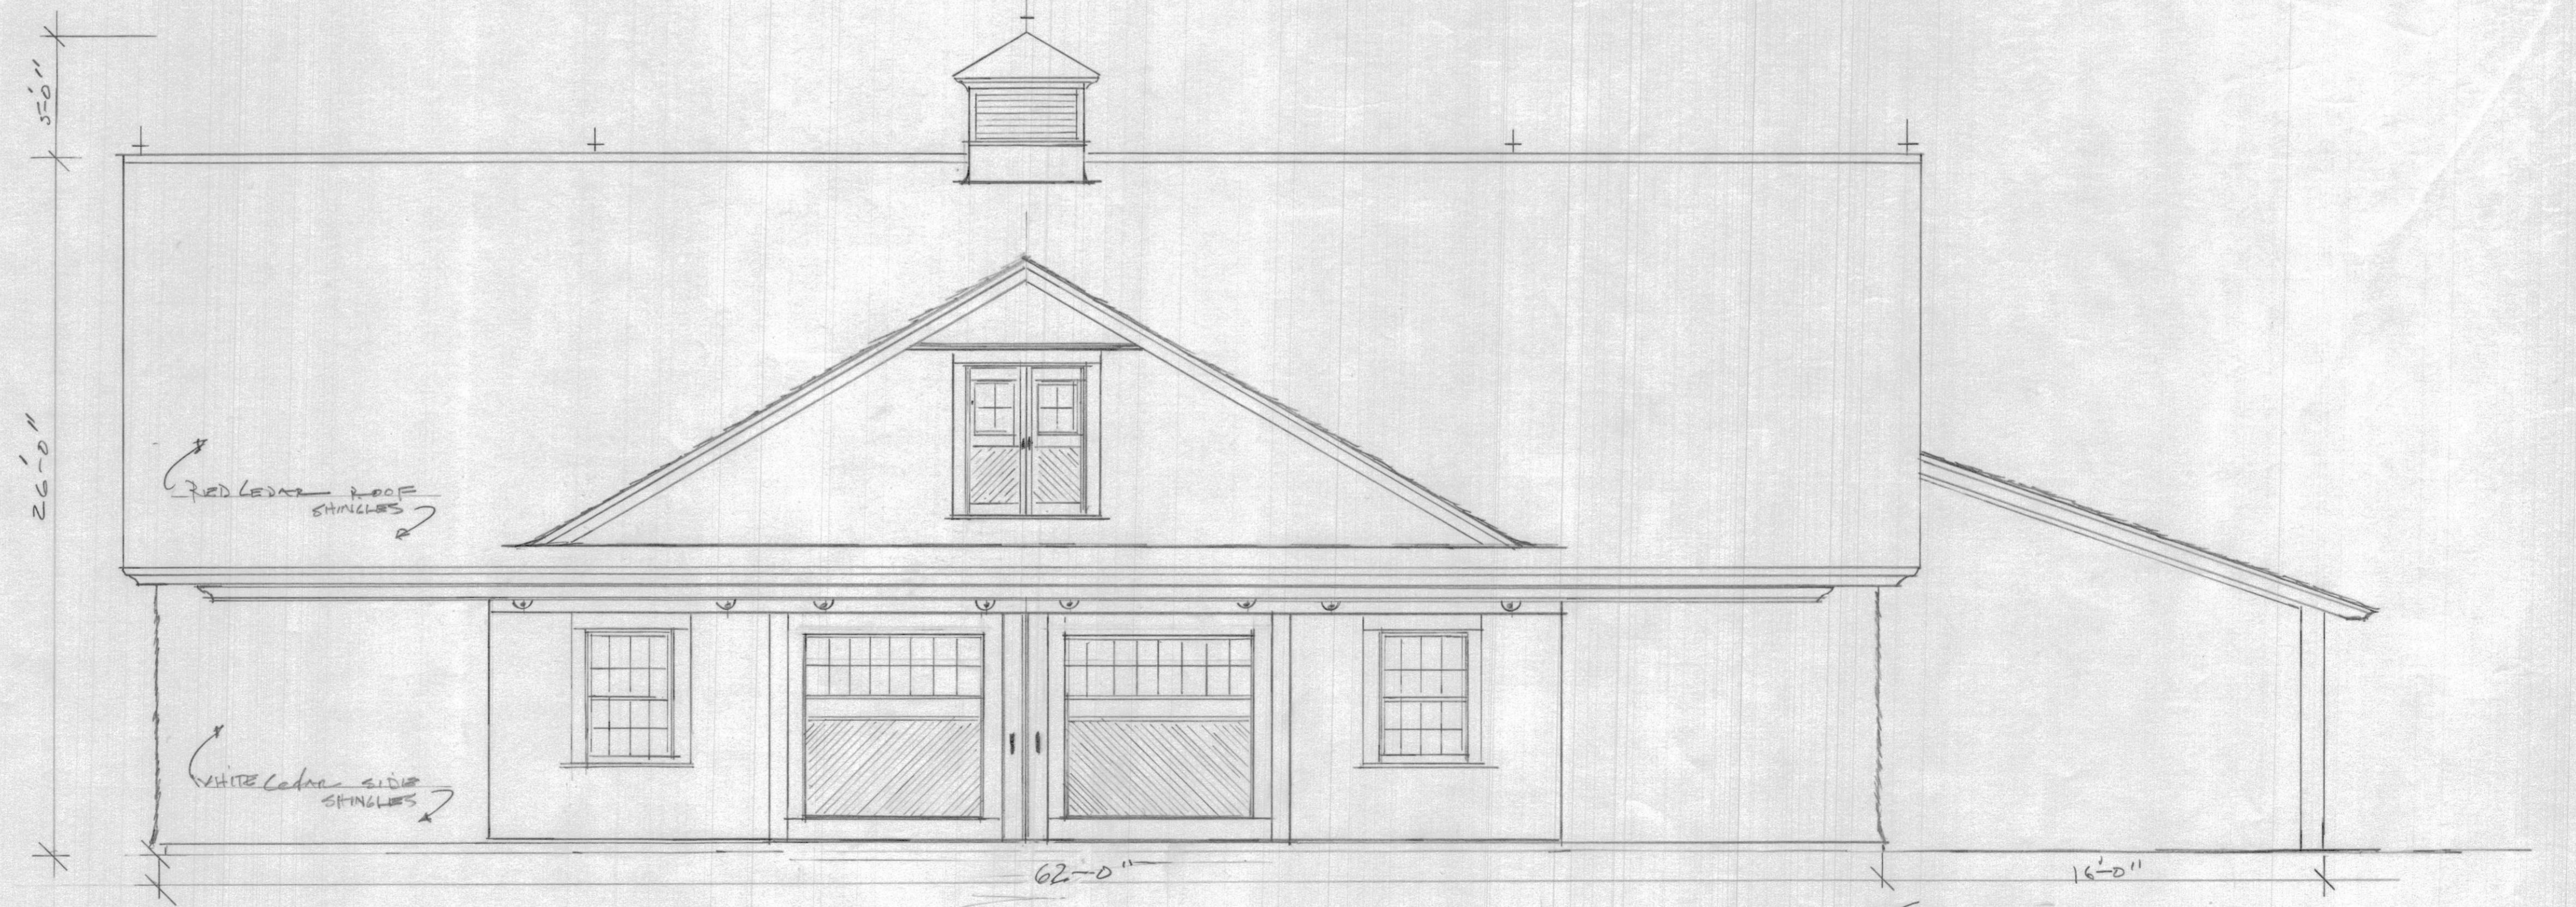

NORTH ELEVATION
1/4" SCALE



SOUTH ELEVATION
1/4" SCALE

Autumn Construction

Betsy Corisich
Kevin Corisich

M 25-9
22
Scotman's

11519
ASCALE

PROPOSED ELEVATION
NORTH/SOUTH
BARN/SHOP
1