


- Notes:
1. Add pool alarms on all applicable doors and windows per pool code
 2. Pool equipment to be located in a sound proof bunker located under existing screened porch

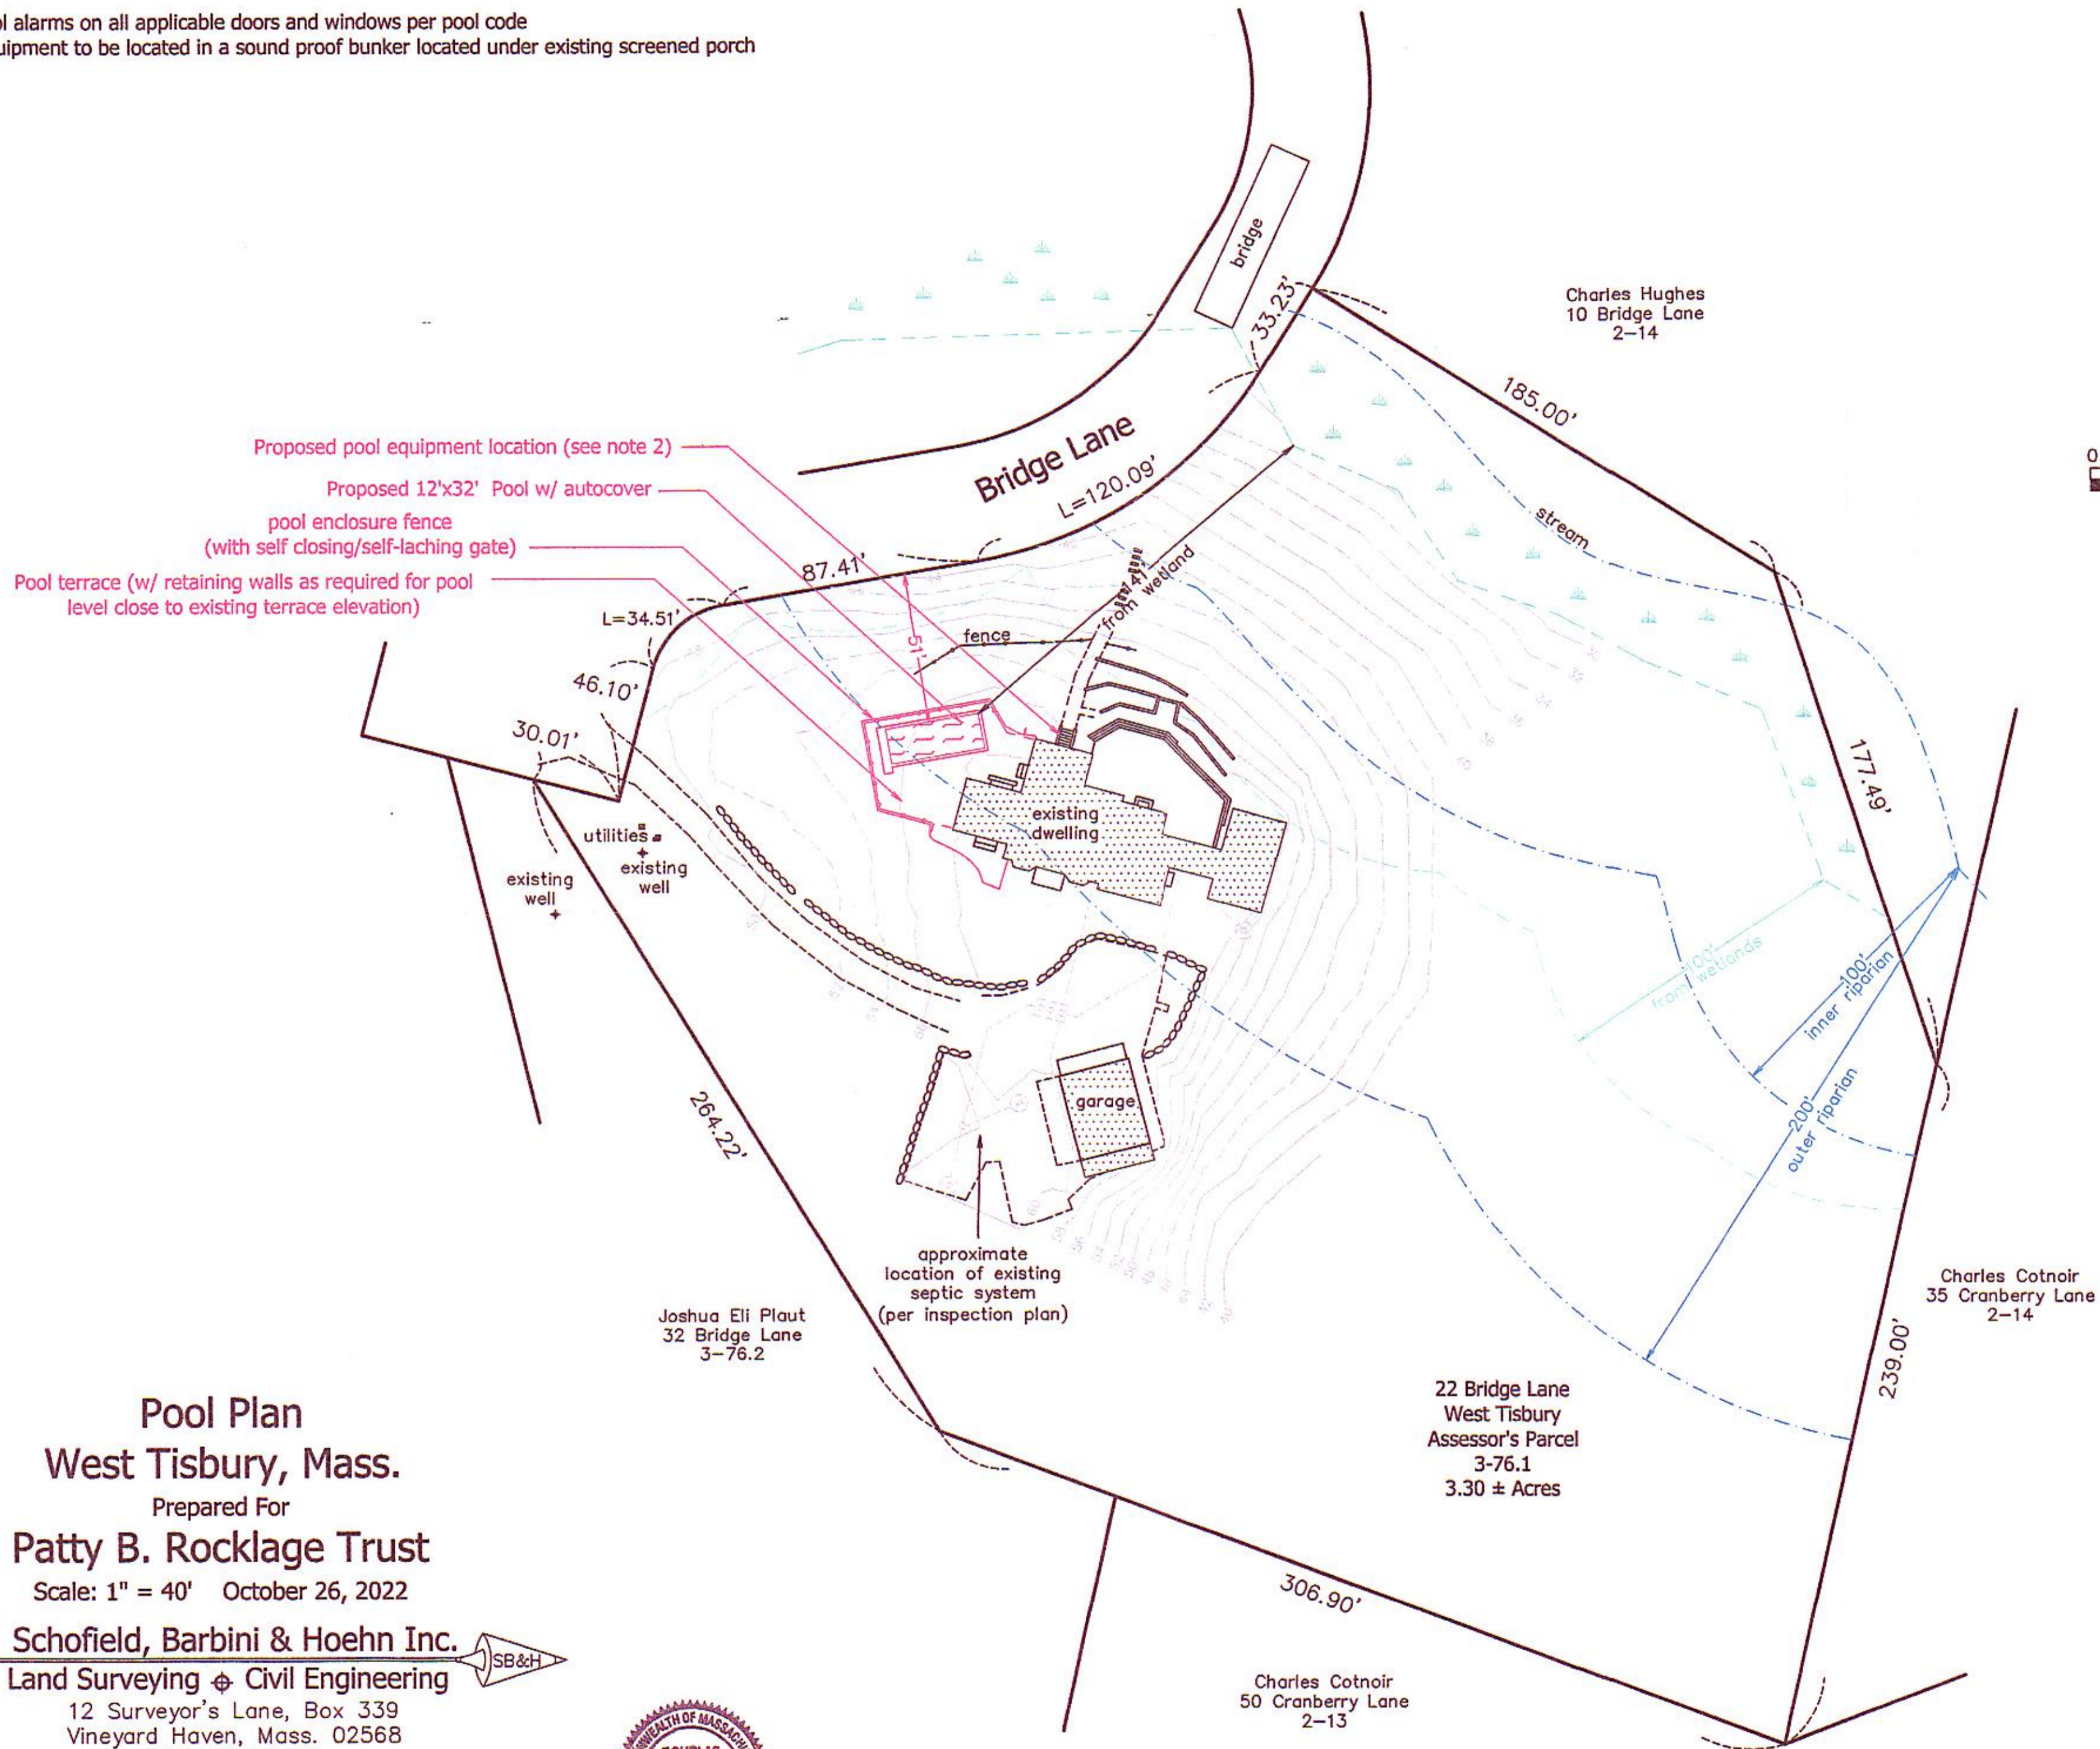

Pool Plan
West Tisbury, Mass.

Prepared For
Patty B. Rocklage Trust
 Scale: 1" = 40' October 26, 2022

Schofield, Barbini & Hoehn Inc.
 Land Surveying & Civil Engineering
 12 Surveyor's Lane, Box 339
 Vineyard Haven, Mass. 02568
 508-693-2781
 www.sbhinc.net
 MV 11767



Joshua Eli Plaut
 32 Bridge Lane
 3-76.2

22 Bridge Lane
 West Tisbury
 Assessor's Parcel
 3-76.1
 3.30 ± Acres

Charles Cotnoir
 35 Cranberry Lane
 2-14

Charles Cotnoir
 50 Cranberry Lane
 2-13