


54 Pond Road  
Malcom & Judith Hall  
Assessor's Parcel  
30-2.7

62 Pond Road  
Assessor's Parcel  
30 - 2.8  
lot 8/9 WT Case File 365  
2.78 acres±

74 Pond Road  
Phillip Kantoff  
Assessor's Parcel  
30-2.10

5 Deep Bottom Road  
Town of West Tisbury  
Assessor's Parcel  
30-2.86

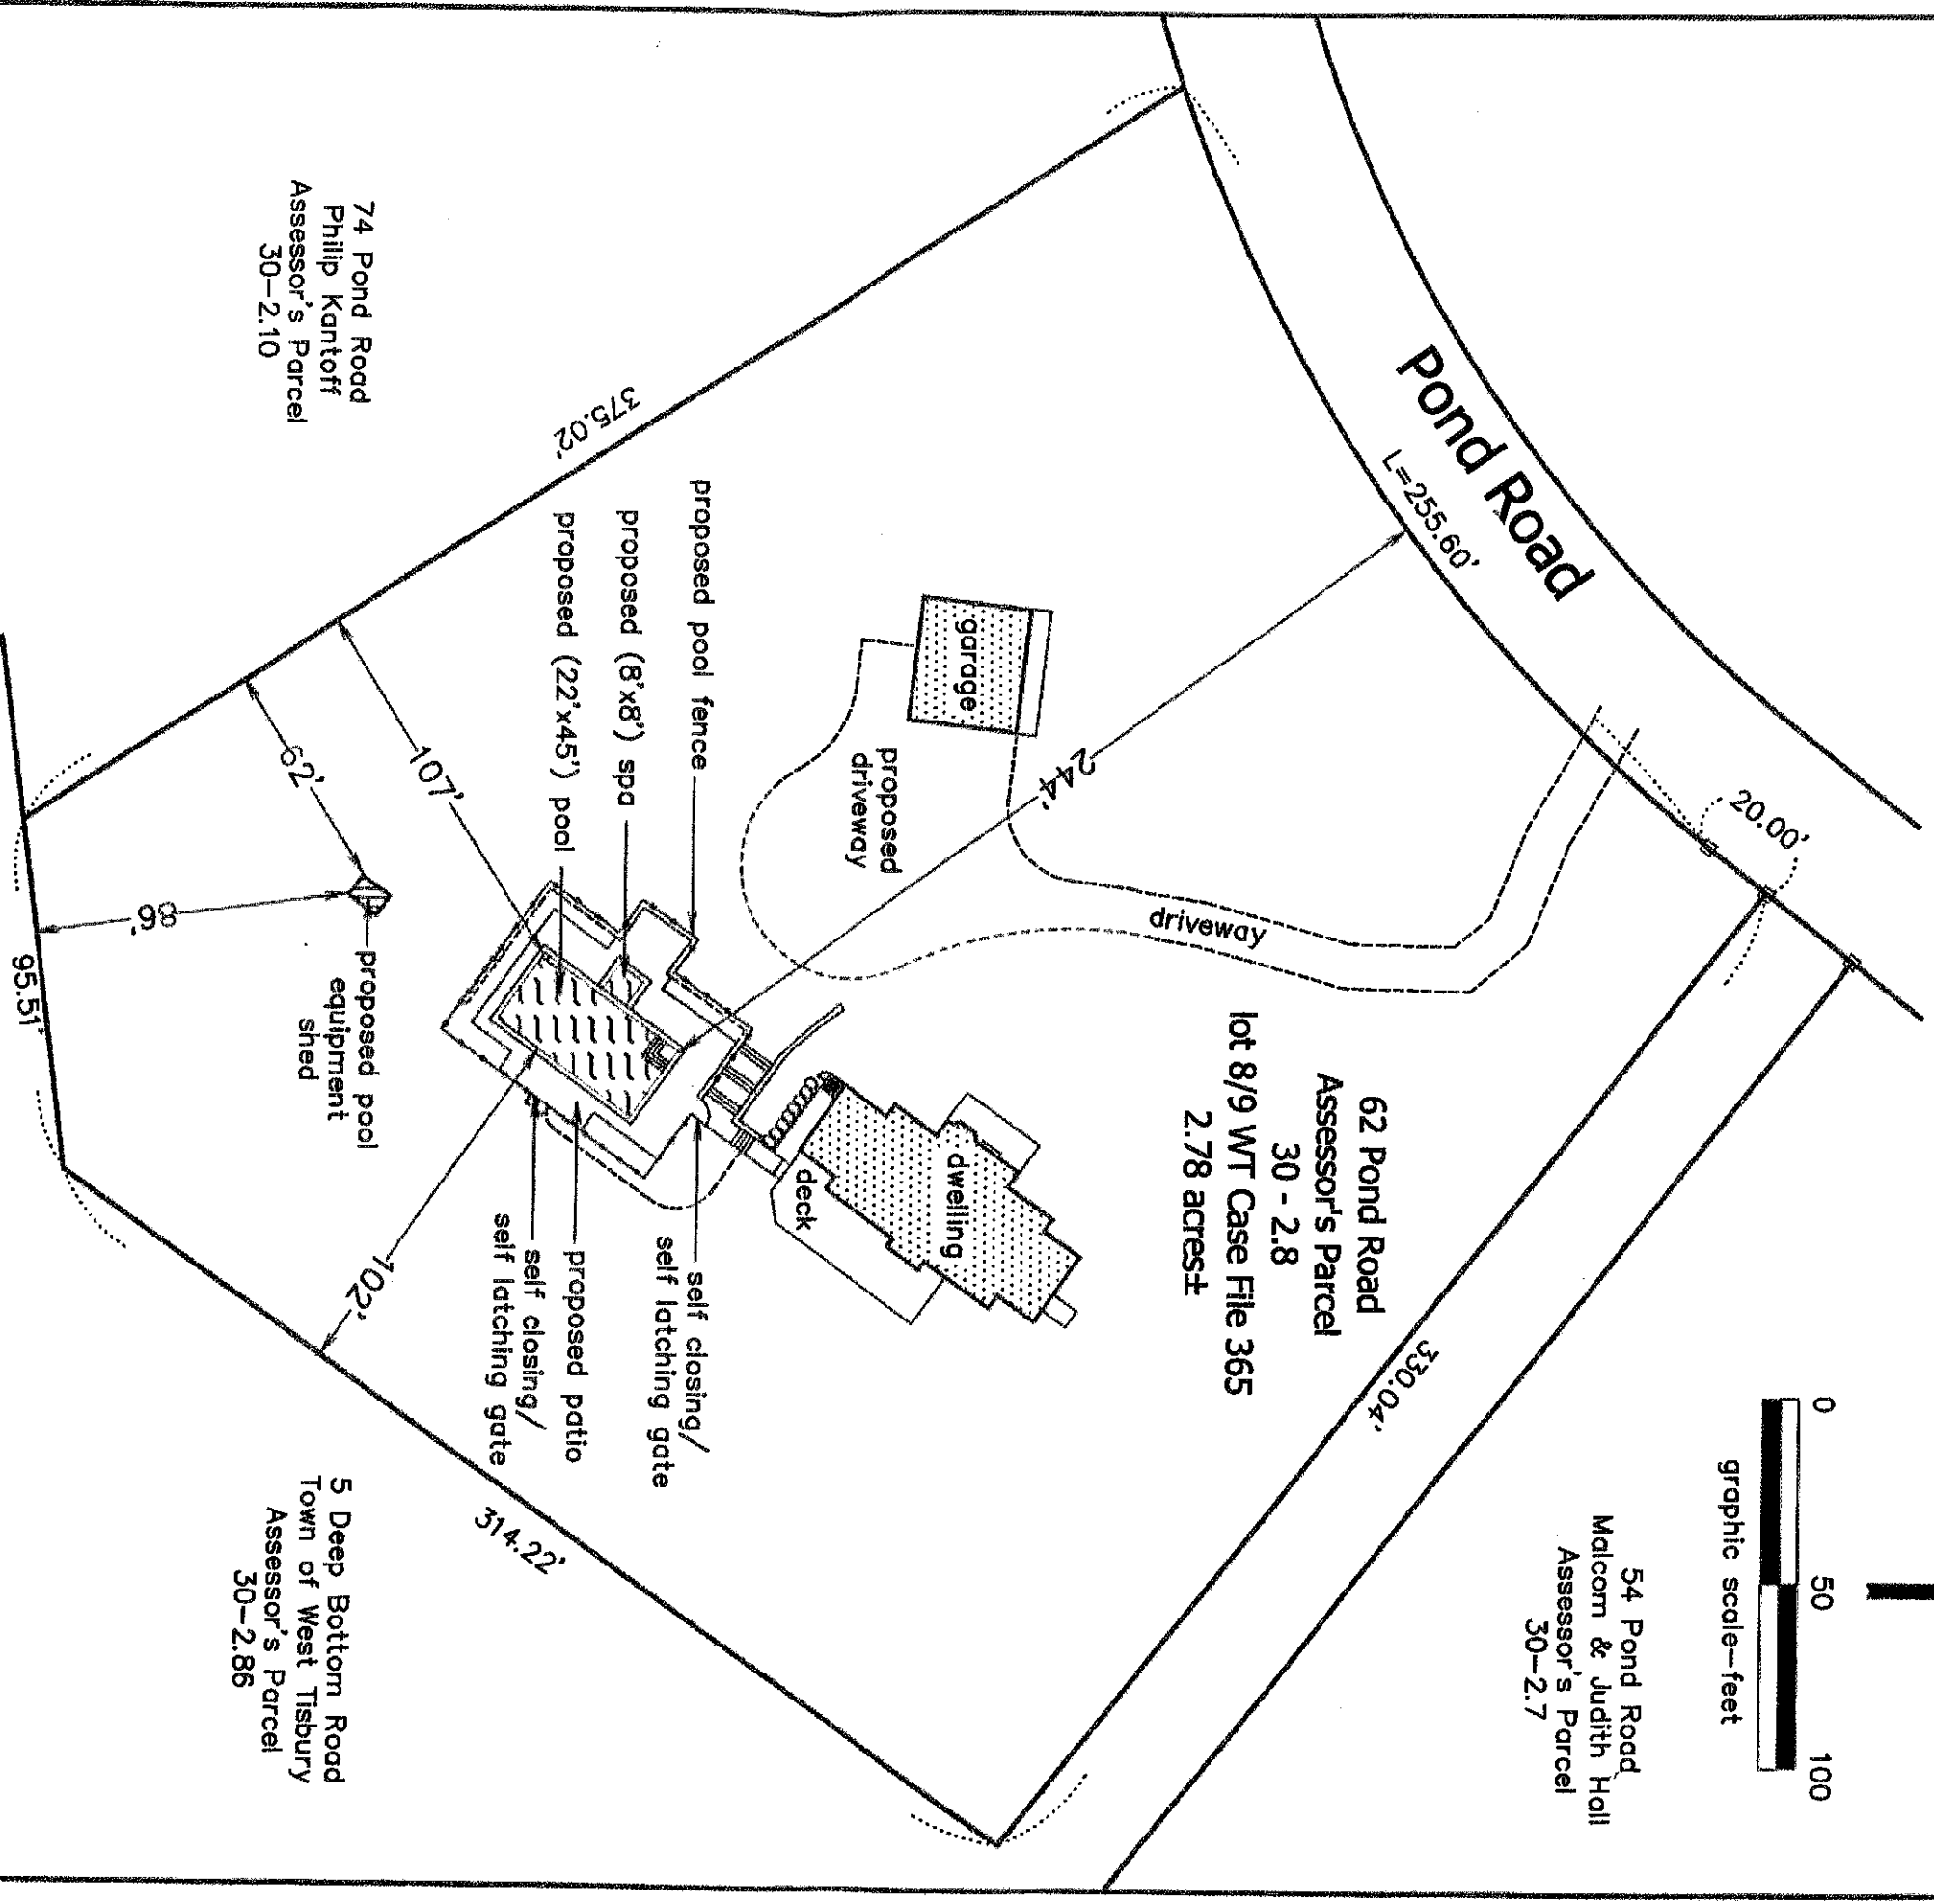

# Pool Plan West Tisbury, Mass.

Prepared For  
**David Crichlow**

Scale: 1" = 50' April 15, 2021

**Schofield, Barbini & Hoehn Inc.**  
Land Surveying & Civil Engineering

12 Surveyor's Lane, Box 339  
Vineyard Haven, Mass. 02568  
508-693-2781  
www.sbhinc.net  
MV 8270