
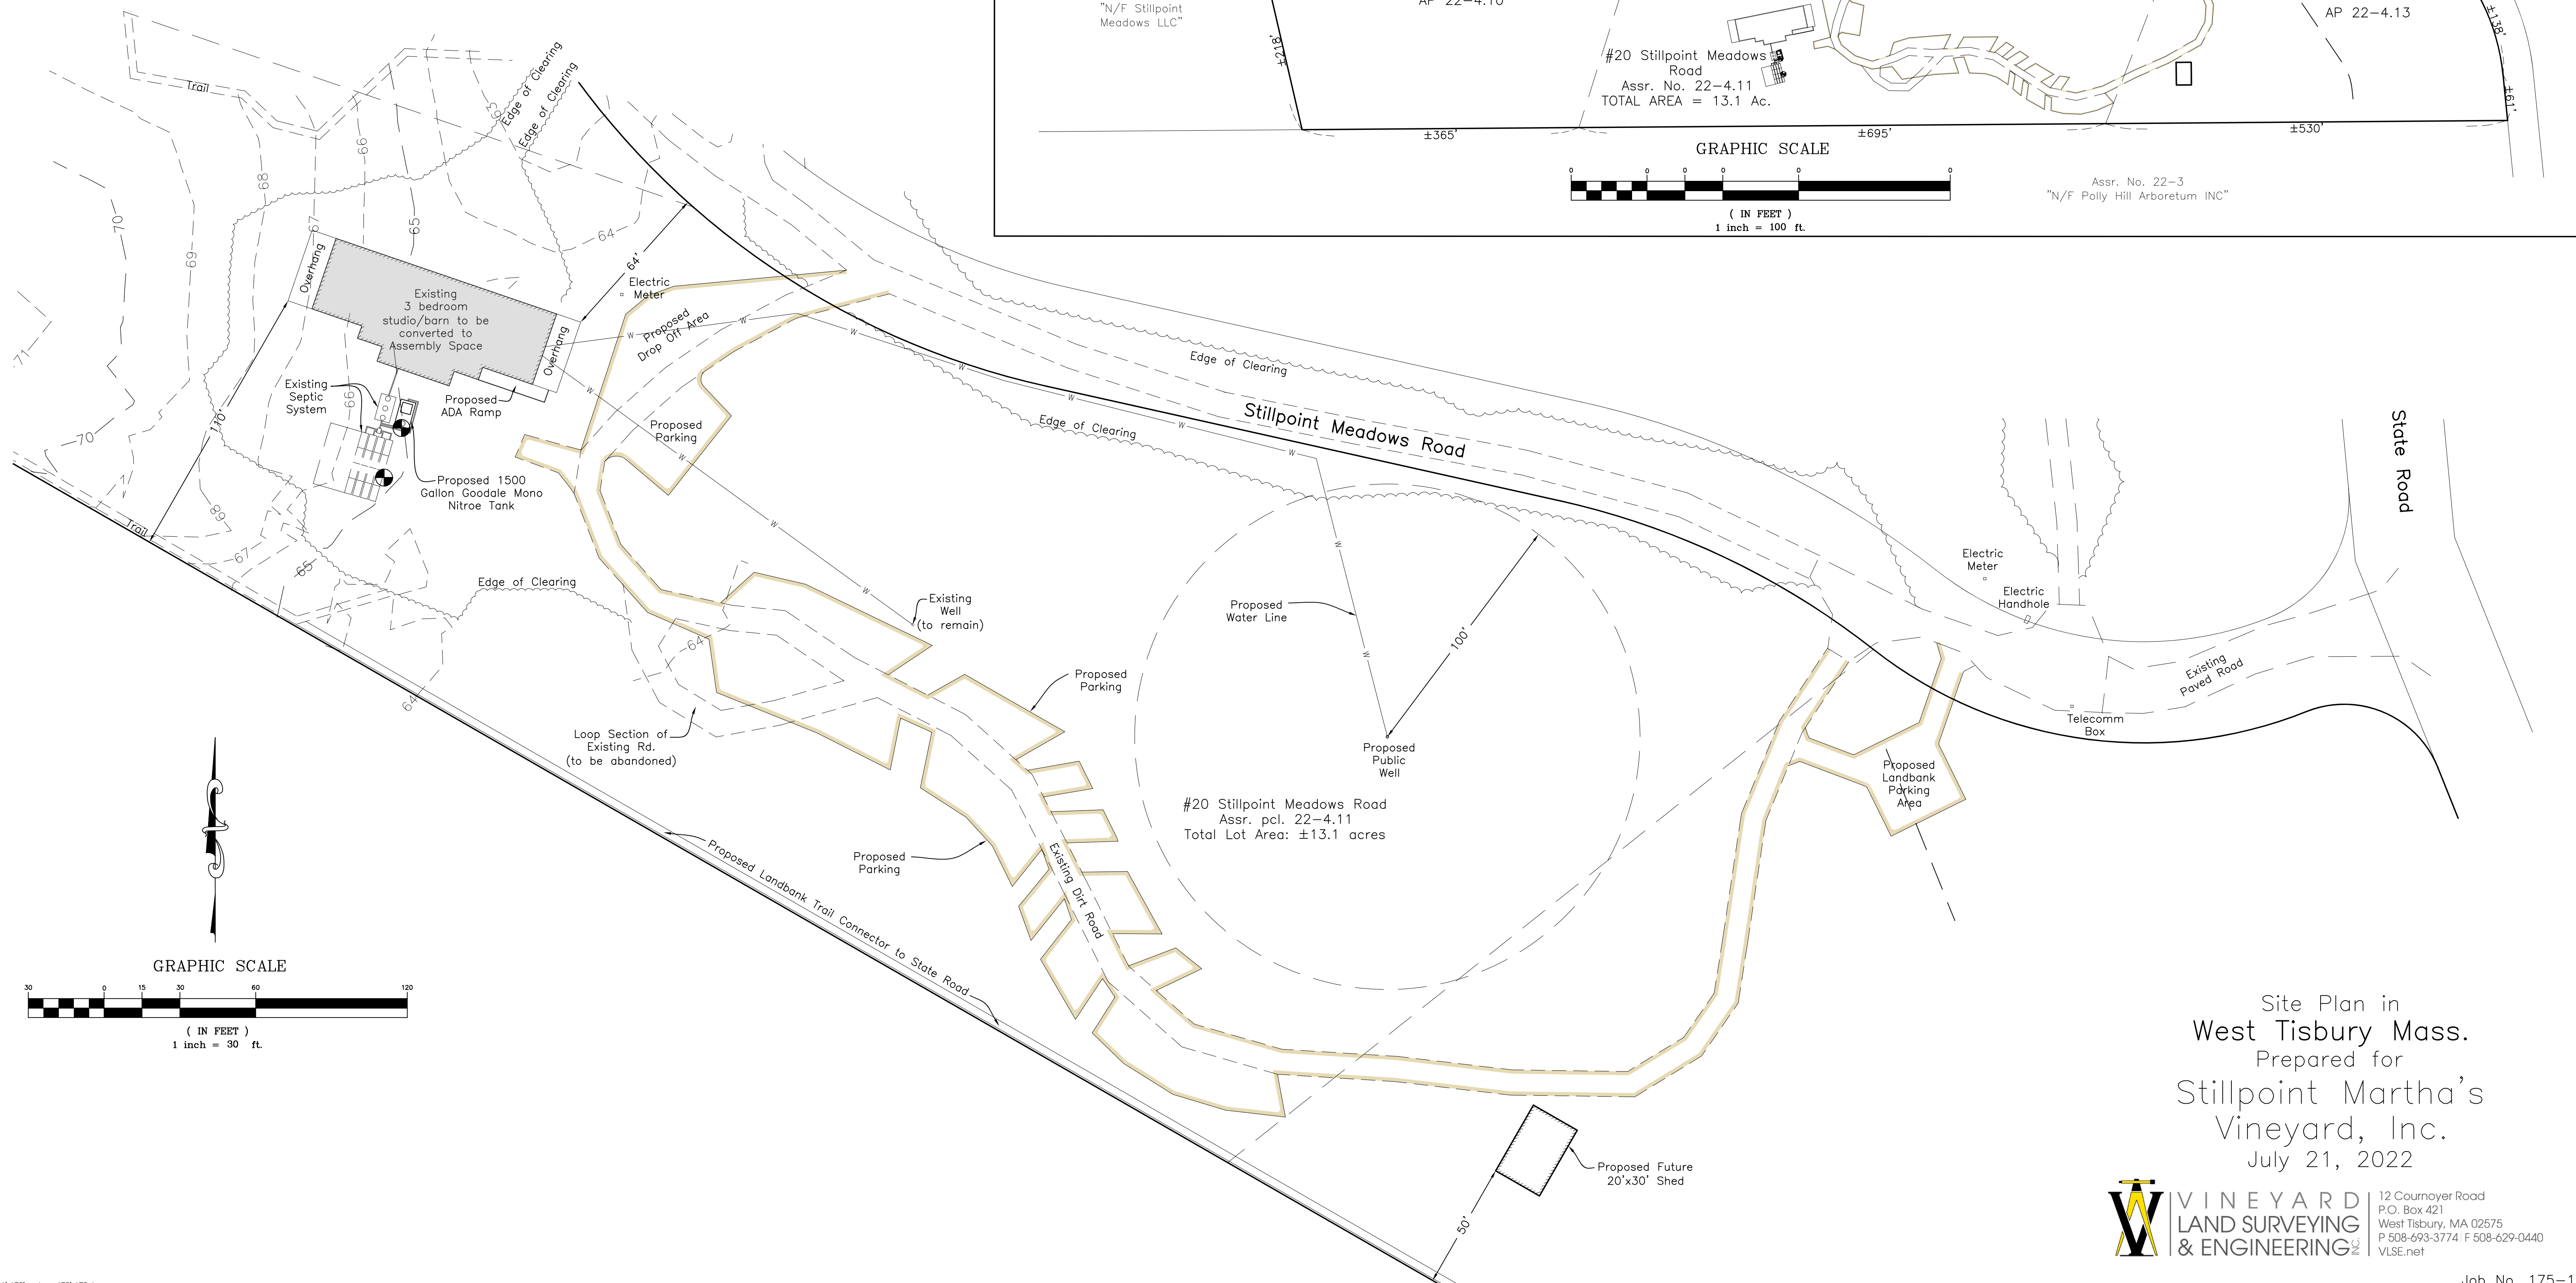


Notes:
 Zoning District: RU
 Setbacks: 50' Front/Side/Rear
 Minimum Lot Size- 3.0 acres
 * Setbacks to be confirmed by town official

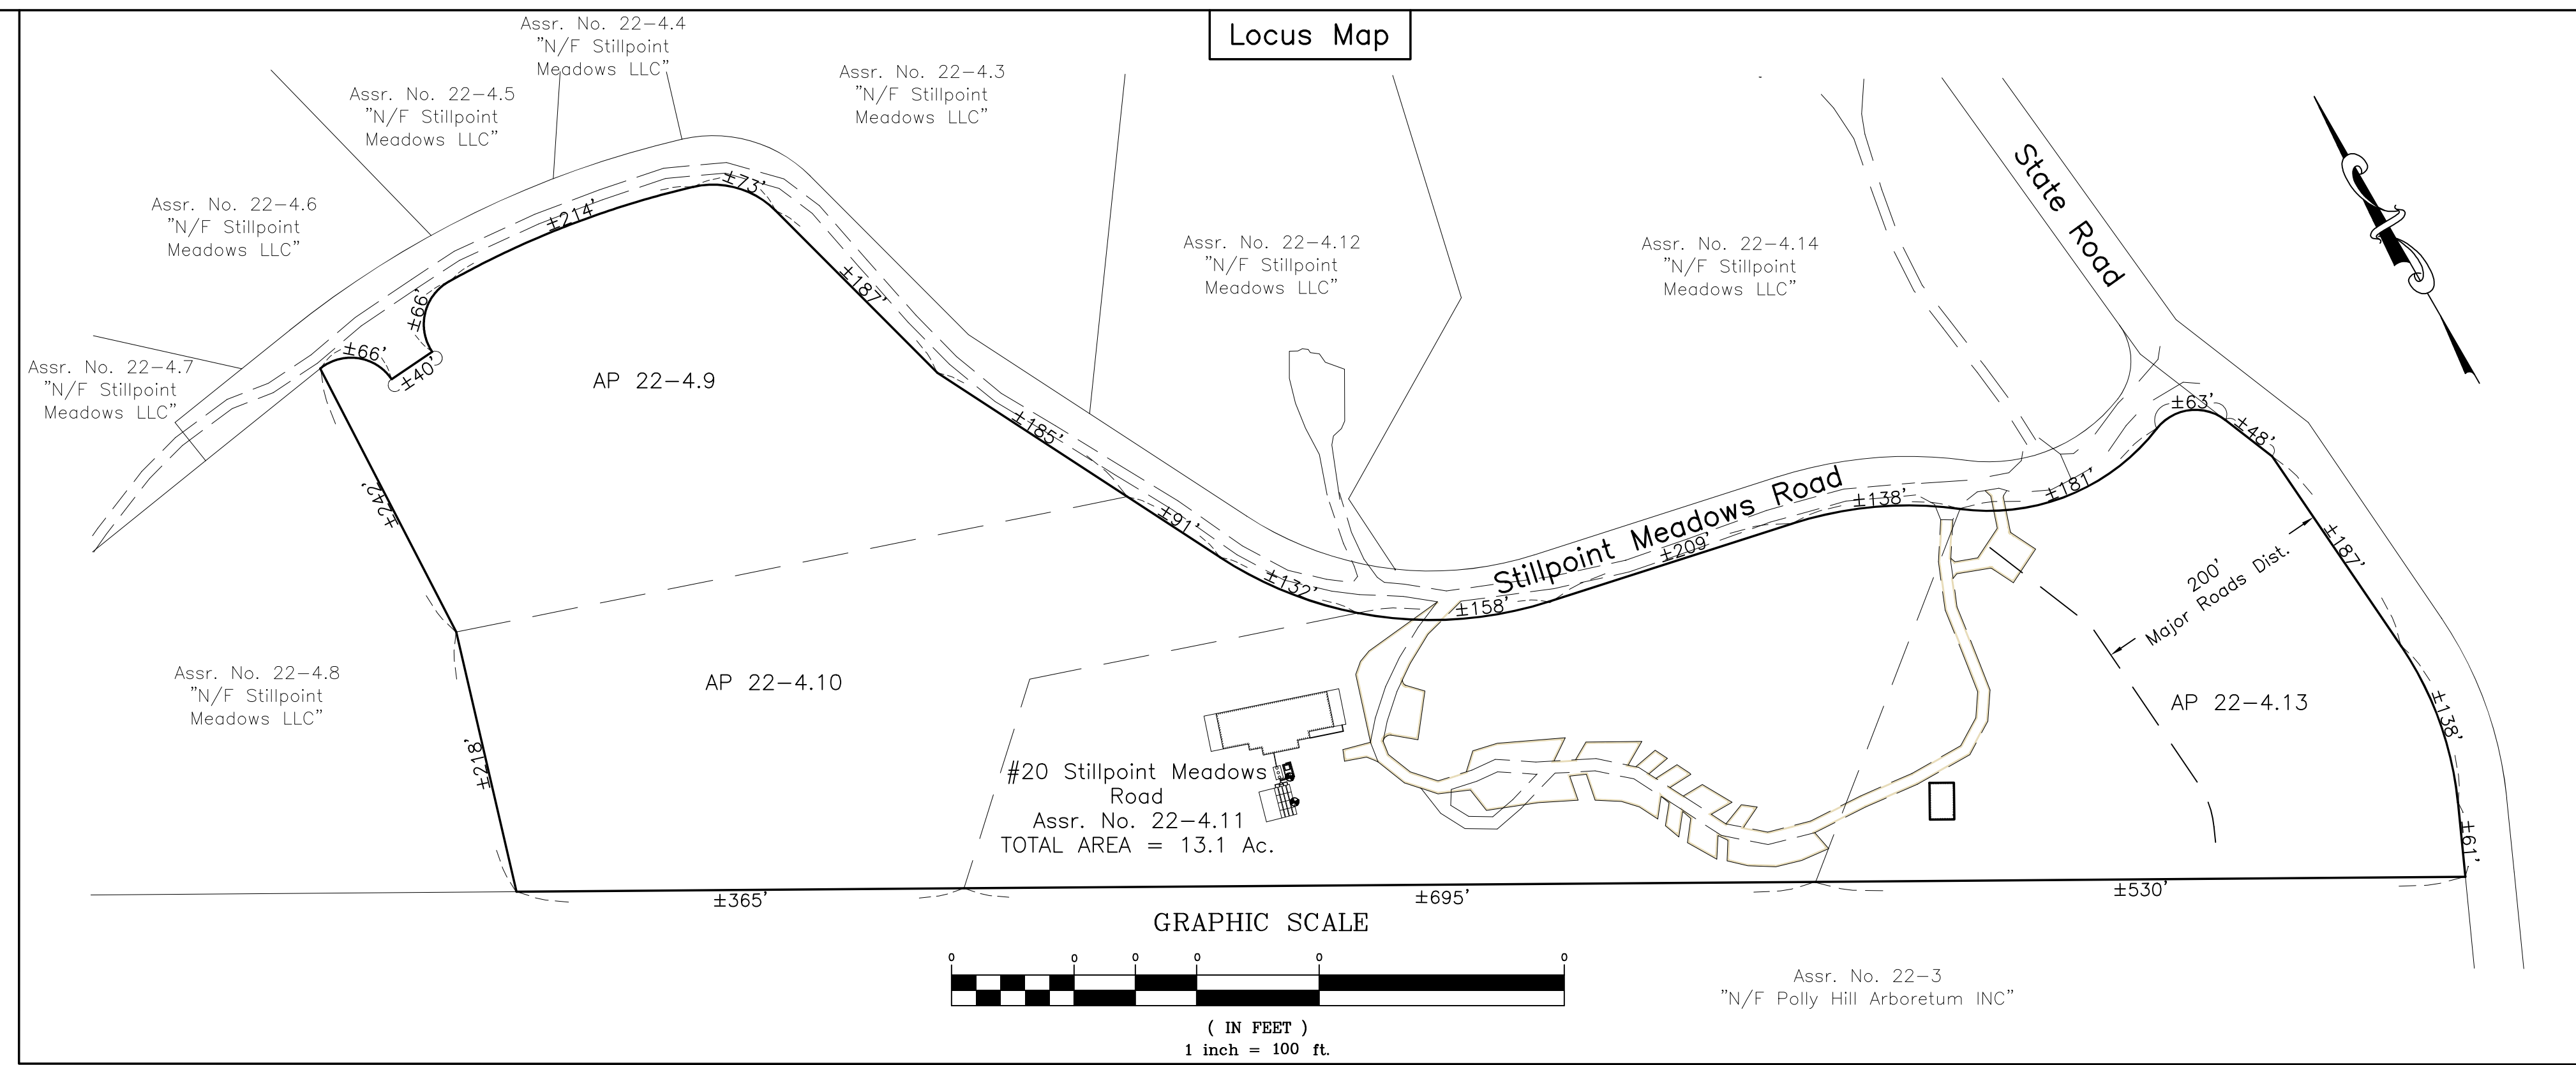

Site Plan in
 West Tisbury Mass.
 Prepared for
 Stillpoint Martha's
 Vineyard, Inc.
 July 21, 2022

W VINEYARD LAND SURVEYING & ENGINEERING
 12 Cournoyer Road
 P.O. Box 421
 West Tisbury, MA 02575
 P 508-693-3774 F 508-629-0440
 VLSE.net