



Existing East Perspective from Street



Proposed East Perspective from Street

REVISIONS

1	00/00/00
2	
3	
4	
5	
6	

EXISTING CONDITIONS & PROPOSED ALTERATIONS

STREET PERSPECTIVE


← GEOFFREY D. THORS
 ARCHITECTURAL DESIGN & DRAFTING SERVICES
 P.O. BOX 9125 - EDGARTOWN, MA 02559 - (774) 563-0756 - gtdesign@comcast.net

BRANDON RESIDENCE

685 OLD COUNTY ROAD
 PARCEL ID 31-4
 WEST TISSBURY, MA 02575

SCALE
 3/16" = 1'-0"

DATE
 2/24/20

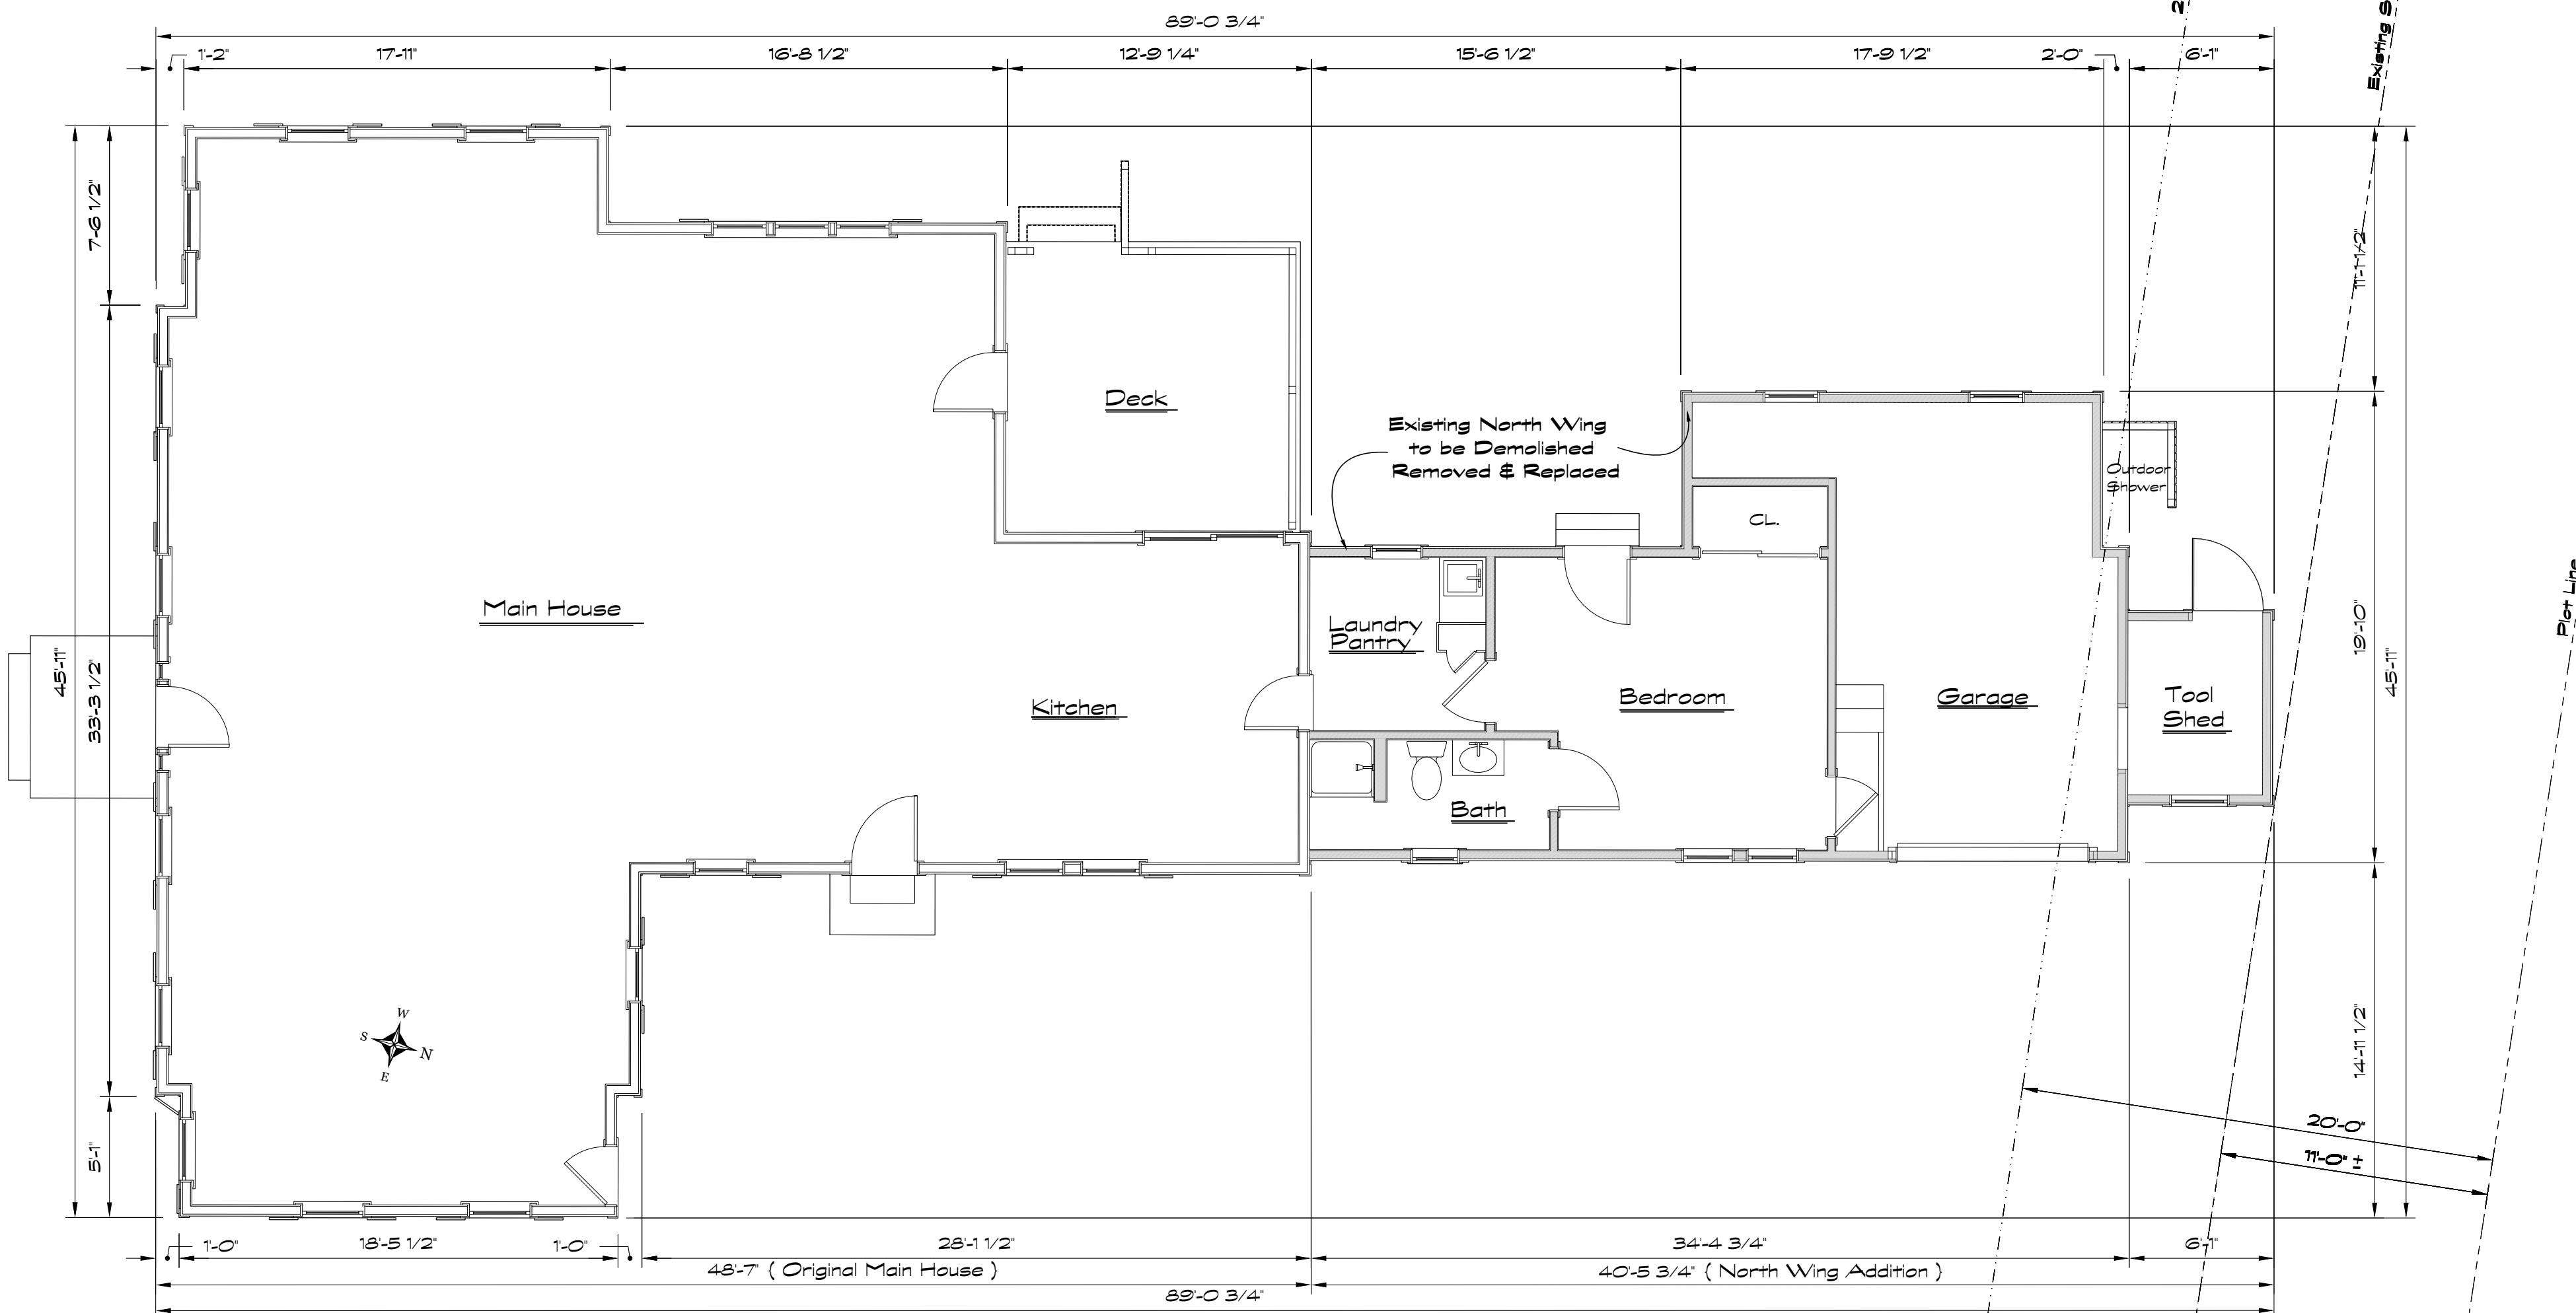

EXISTING FIRST FLOOR PLAN
3/16" = 1'-0"

REVISIONS	
1	00/00/00
2	
3	
4	
5	


EXISTING CONDITIONS
FIRST FLOOR PLAN
 GEOFFREY D. THORS
 ARCHITECTURAL DESIGN & DRAFTING SERVICES
 P.O. BOX 9125 • EDGARTOWN, MA 02559 • (774) 563-0766 • gthors@comcast.net

BRANDON RESIDENCE
 685 OLD COUNTY ROAD
 PARCEL ID 31-4
 WEST TISSBURY, MA 02575

SCALE
 3/16" = 1'-0"

DATE
 2/24/20

EX 01

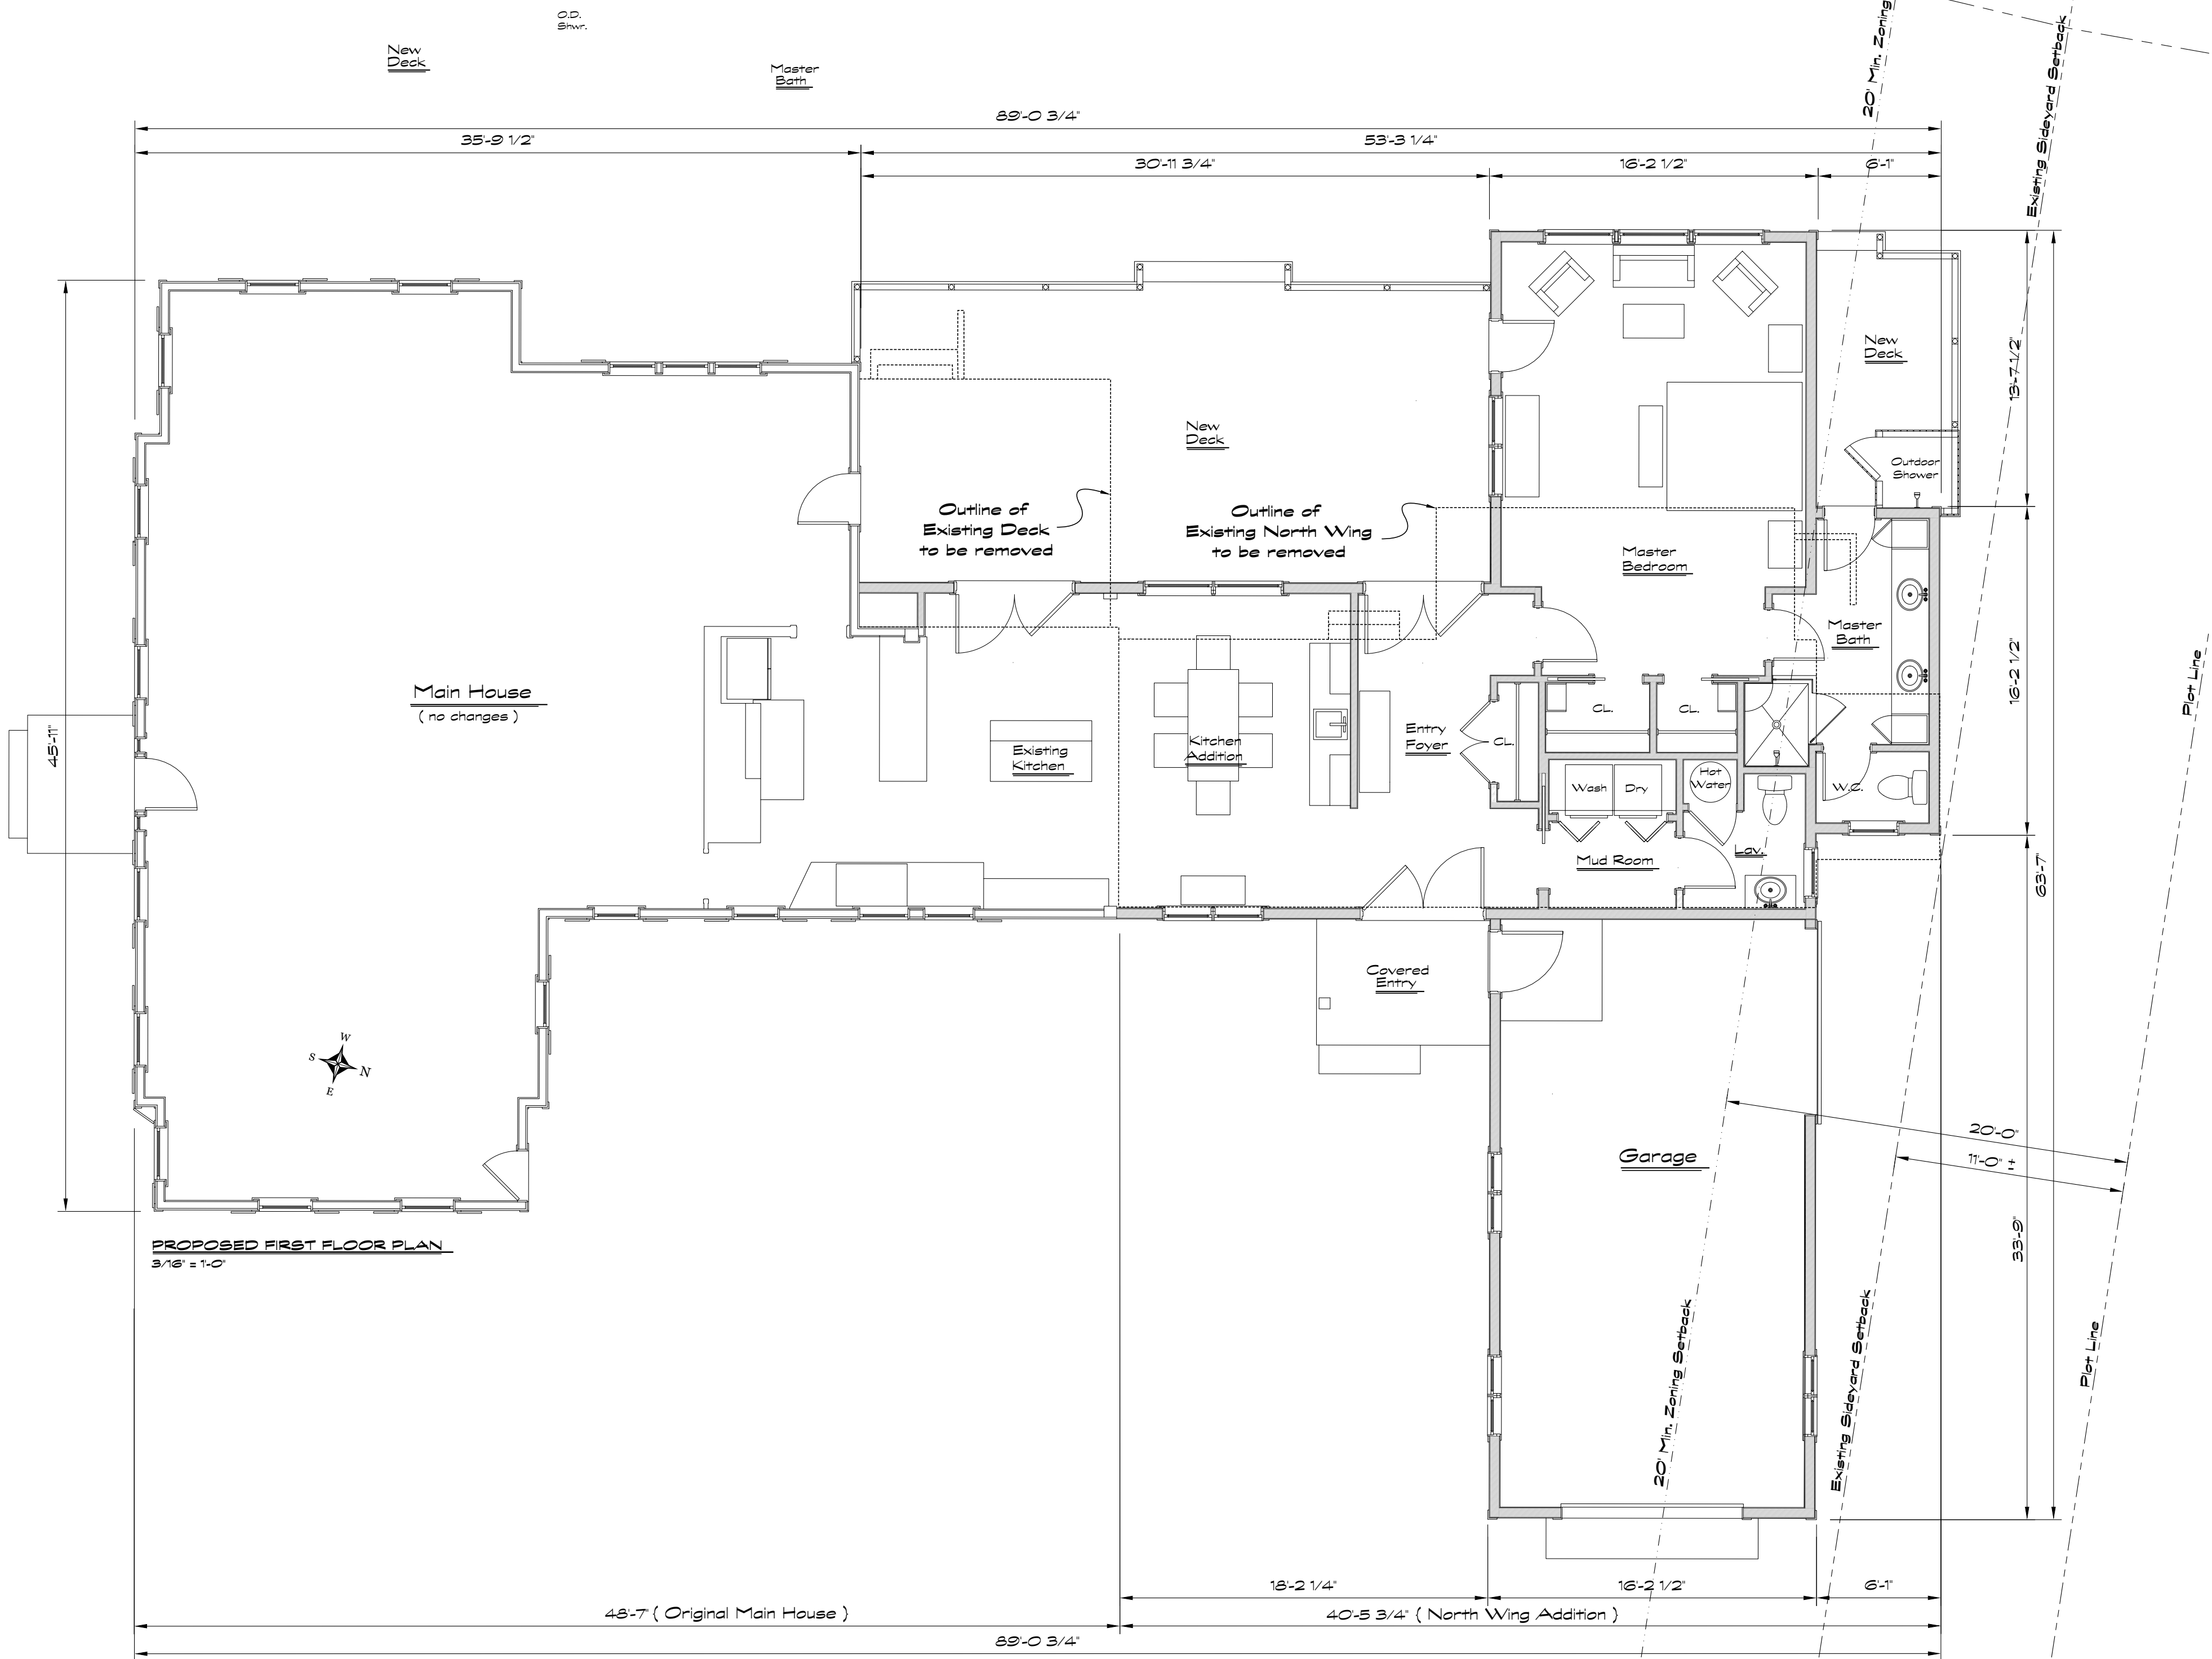

PROPOSED FIRST FLOOR PLAN
3/16" = 1'-0"

REVISIONS

1	00/00/00
2	
3	
4	
5	

PROPOSED ALTERATIONS
FIRST FLOOR PLAN
 ARCHITECTURAL DESIGN & DRAFTING SERVICES
GEOFFREY D. THORS
 P.O. BOX 9125 - EDGARTOWN, MA 02559 - (774) 563-0766 - gtdesign@comcast.net

BRANDON RESIDENCE
 685 OLD COUNTY ROAD
 PARCEL ID 31-4
 WEST TISSBURY, MA 02575

SCALE
3/16" = 1'-0"

DATE
2/24/20

A | 01



Existing East Elevation
3/16" = 1'-0"



Proposed East Elevation
3/16" = 1'-0"

REVISIONS

1	00/00/00
2	
3	
4	
5	

EXISTING CONDITIONS & PROPOSED ALTERATIONS

EAST ELEVATION

← GEOFFREY D. THORS
ARCHITECTURAL DESIGN & DRAFTING SERVICES
P.O. BOX 9125 - EDGARTOWN, MA 02539 - (774) 563-0766 - gtdesign@comcast.net

BRANDON RESIDENCE

685 OLD COUNTY ROAD
PARCEL ID 31-4
WEST TISSBURY, MA 02575

SCALE
3/16" = 1'-0"

DATE
2/24/20

A 02



Existing South Elevation
3/16" = 1'-0"



Proposed South Elevation
3/16" = 1'-0"

REVISIONS

1	00/00/00
2	
3	
4	
5	

EXISTING CONDITIONS & PROPOSED ALTERATIONS

SOUTH ELEVATION

← GEOFFREY D. THORS
ARCHITECTURAL DESIGN & DRAFTING SERVICES
P.O. BOX 9125 - EDGARTOWN, MA 02539 - (774) 563-0766 - gtdesign@comcast.net

BRANDON RESIDENCE

685 OLD COUNTY ROAD
PARCEL ID 31-4
WEST TISSBURY, MA 02575

SCALE
3/16" = 1'-0"

DATE
2/24/20

A 03



Existing West Elevation
3/16" = 1'-0"



Proposed West Elevation
3/16" = 1'-0"

REVISIONS

00/00/00

1	
2	
3	
4	
5	

EXISTING CONDITIONS & PROPOSED ALTERATIONS

WEST ELEVATION

GEOFFREY D. THORS

ARCHITECTURAL DESIGN & DRAFTING SERVICES
P.O. BOX 9125 - EDGARTOWN, MA 02539 - (774) 563-0766 - gtdesign@comcast.net

BRANDON RESIDENCE

685 OLD COUNTY ROAD
PARCEL ID 31-4
WEST TISSURY, MA 02575


SCALE
3/16" = 1'-0"

DATE
2/24/20

A 04



Existing North Elevation
3/16" = 1'-0"

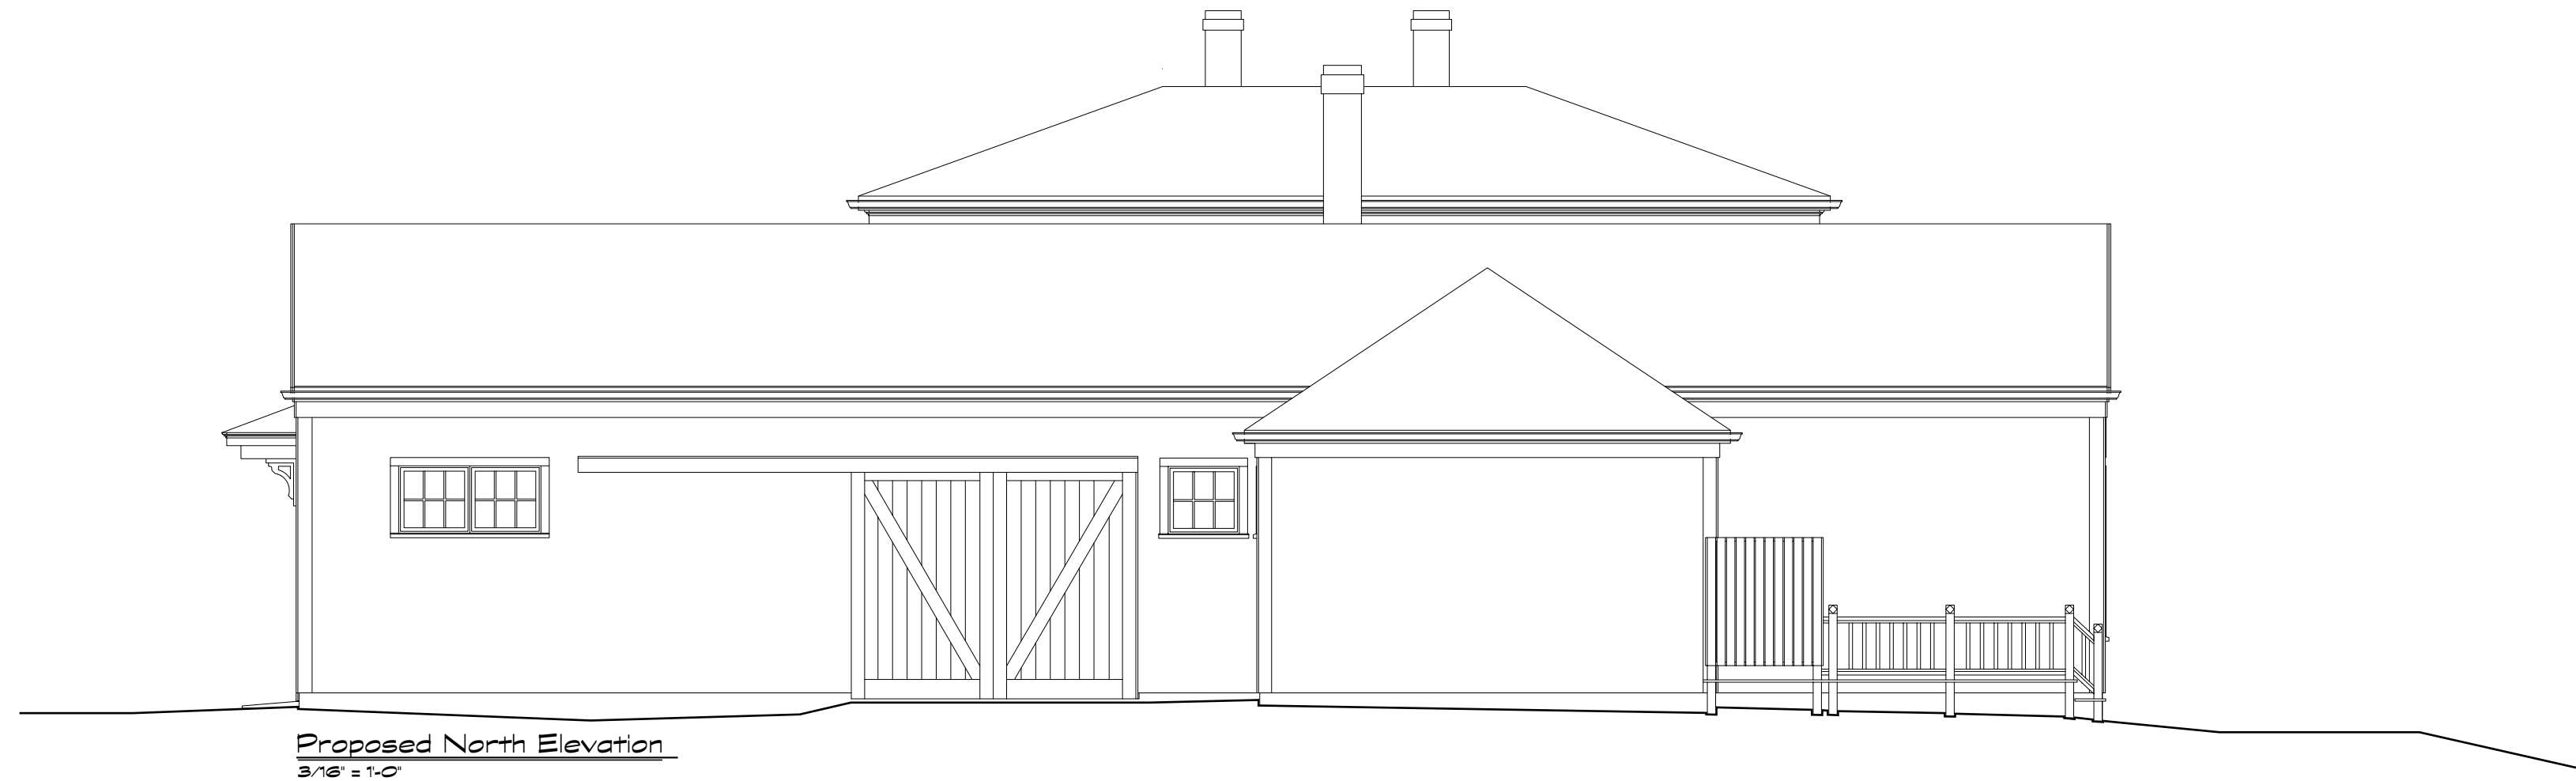

Proposed North Elevation
3/16" = 1'-0"

REVISIONS

1	00/00/00
2	
3	
4	
5	

EXISTING CONDITIONS & PROPOSED ALTERATIONS

NORTH ELEVATION

← GEOFFREY D. THORS

ARCHITECTURAL DESIGN & DRAFTING SERVICES
P.O. BOX 9125 - EDGARTOWN, MA 02539 - (774) 563-0766 - gtdesign@comcast.net

BRANDON RESIDENCE

685 OLD COUNTY ROAD
PARCEL ID 31-4
WEST TISSBURY, MA 02575

SCALE
3/16" = 1'-0"

DATE
2/24/20

A 05