


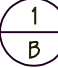


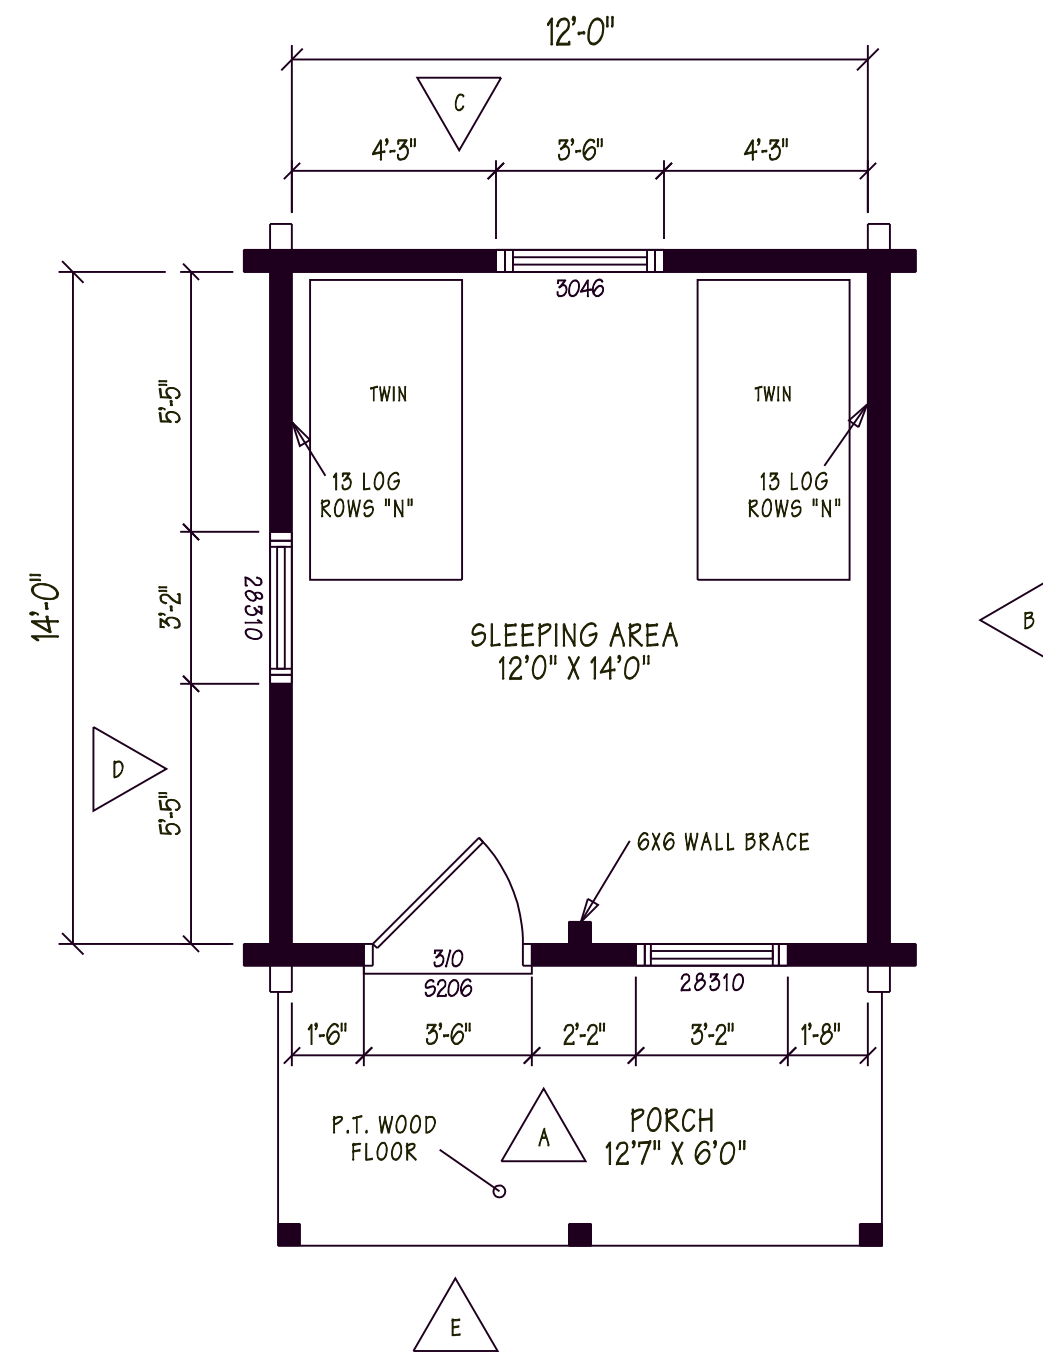
NOTICE: BUILDING DESIGNED TO MEET THE FOLLOWING LOAD CONDITIONS.
 1st FLOOR 40 PSF LIVE LOAD
 ROOF SYSTEM 25 PSF SNOW LOAD
 WIND LOAD 140 MPH EXPOSURE "B"

P.T. = PRESSURE TREATED

ALL DOORS ARE 6'8" HIGH UNLESS OTHERWISE NOTED.

-  = DETAIL 1 ON SHEET B
-  = ELEVATION DESIGNATION
-  = POST & BEAM IDENTIFICATION #
-  = SECTION AA ON SHEET 2

NOTE:
 LAYOUT AND CONCEALMENT OF PLUMBING, HEATING, ELECTRICAL, AND AIR CONDITIONING LINES SHOULD BE PLANNED WITH QUALIFIED TRADES PEOPLE BEFORE STARTING CONSTRUCTION.



FLOOR PLAN

ATTENTION BUILDING CONTRACTOR

IN ORDER FOR YOU TO DETERMINE ADDITIONAL MATERIALS REQUIRED TO CONSTRUCT THIS BUILDING YOU MUST HAVE A COPY OF THE SIGNED ITEMIZED MATERIALS ORDER FORM ALONG WITH ANY AMENDMENTS. NORTHEASTERN LOG HOMES ONLY SUPPLIES MATERIALS LISTED ON THIS ITEMIZED FORM. ALL OTHER ITEMS NOT SPECIFICALLY LISTED ON THE SIGNED ORDER FORM ARE TO BE SUPPLIED BY THE BUILDING CONTRACTOR OR HOMEOWNER. PLEASE CONSULT HOMEOWNER IF YOU DO NOT HAVE A COPY OF THE ITEMIZED ORDER FORM.

PROJECT APPROVAL STATEMENT

I HAVE REVIEWED AND UNDERSTAND THE FLOOR PLANS AND ELEVATIONS.
 (PLEASE CHECK THE APPROPRIATE BOX BELOW)

- THE MARKED UP DRAWINGS ARE MY CHANGES.
- I GIVE MY PERMISSION TO PROCEED WITH COMPLETE CONSTRUCTION DRAWINGS.
 (AS SHOWN WITH NO CHANGES)

CUSTOMER NAME (PRINT) _____

CUSTOMER SIGNATURE: _____

DATE: _____

** PLEASE RETURN TO NORTHEASTERN LOG HOMES **



©2004 by NLH Inc


THIS PLAN IS COPYRIGHTED AND MAY NOT BE USED OR REPRODUCED WITHOUT WRITTEN PERMISSION FROM NORTHEASTERN LOG HOMES INC.

NO.	REVISION / CHANGE ORDER	DATE	BY	CKD.
WINDOWS	ANDERSEN 400 SERIES	MODEL	COZY CABIN II	
DRN.	SD	CODES	DESIGNED TO MEET THE MASSACHUSETTS STATE BUILDING CODE-780 CMR 9th EDITION	
CKD.				
PROJECT NAME		SIMON ATHEARN		
DATE	1-15-23	PLAN NO.	C-1408	SHT. NO.
SCALE	1/4"=1'0"			1



-THESE ARE PRESENTATION ELEVATIONS. ACTUAL HOME MAY VARY.
 -RAILINGS ARE OMITTED FOR CLARITY.




FRONT ELEVATION

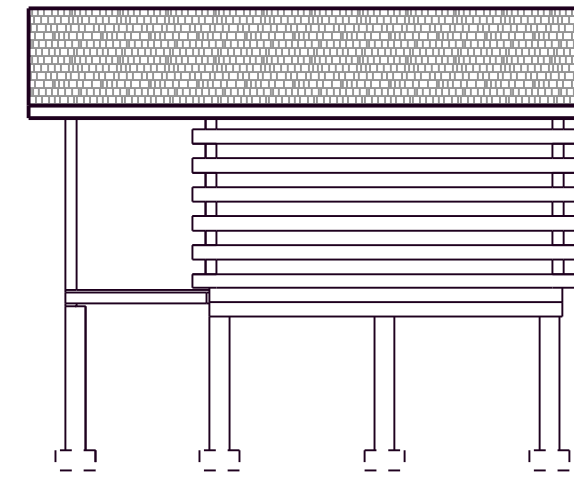

RIGHT ELEVATION

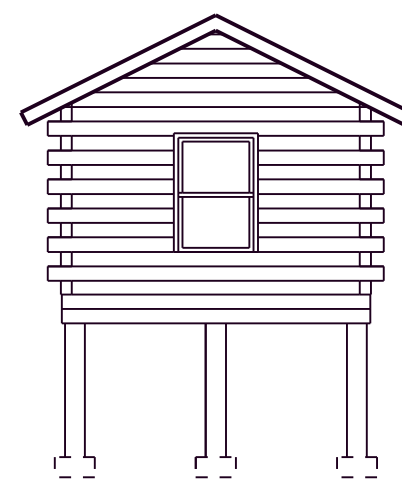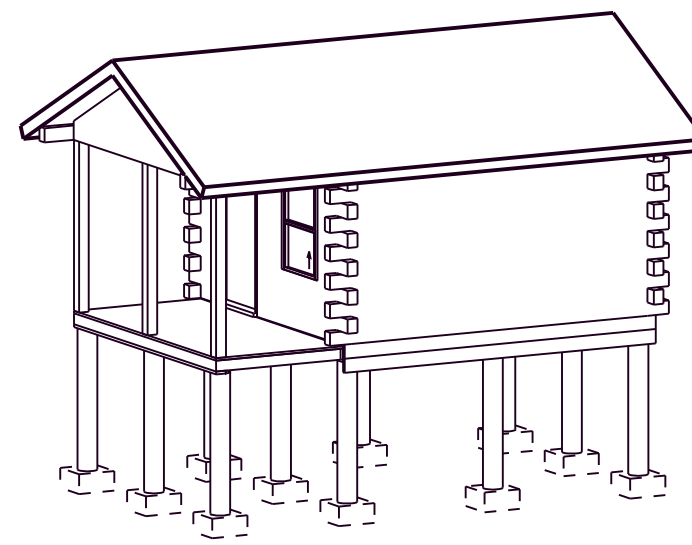

REAR ELEVATION

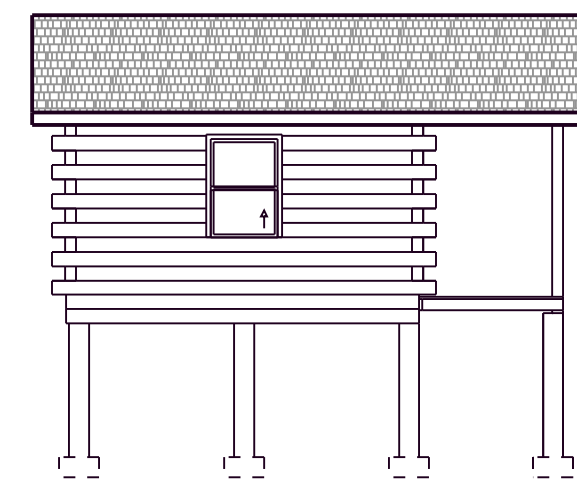

LEFT ELEVATION

SCALE: 1/8" = 1' 0"

PROJECT NAME: <p style="text-align: center;">SIMON ATHEARN</p>	PROJECT NUMBER: <p style="text-align: center;">C-1408</p>	JOBSITE: <p style="text-align: center;">EDGARTOWN, MA</p>
---	--	--

SALES CONSULTANT:
SALES CONSULTANT: CATHI HATTON 1-800-528-4456 : WWW.NORTHEASTERNLOG.COM



L:\014141\C1408\C1408-ATHEARN_DELEVATIONS.dwg 11/22/2023 6:10:54 AM