
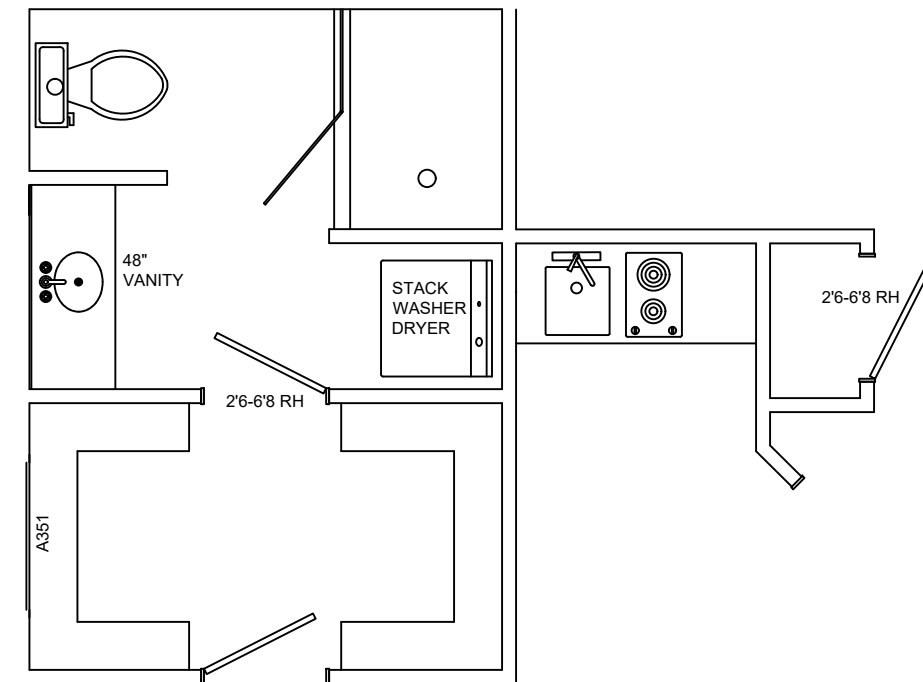


REVISIONS

ZONE	REV	DESCRIPTION	DATE	APPROVED

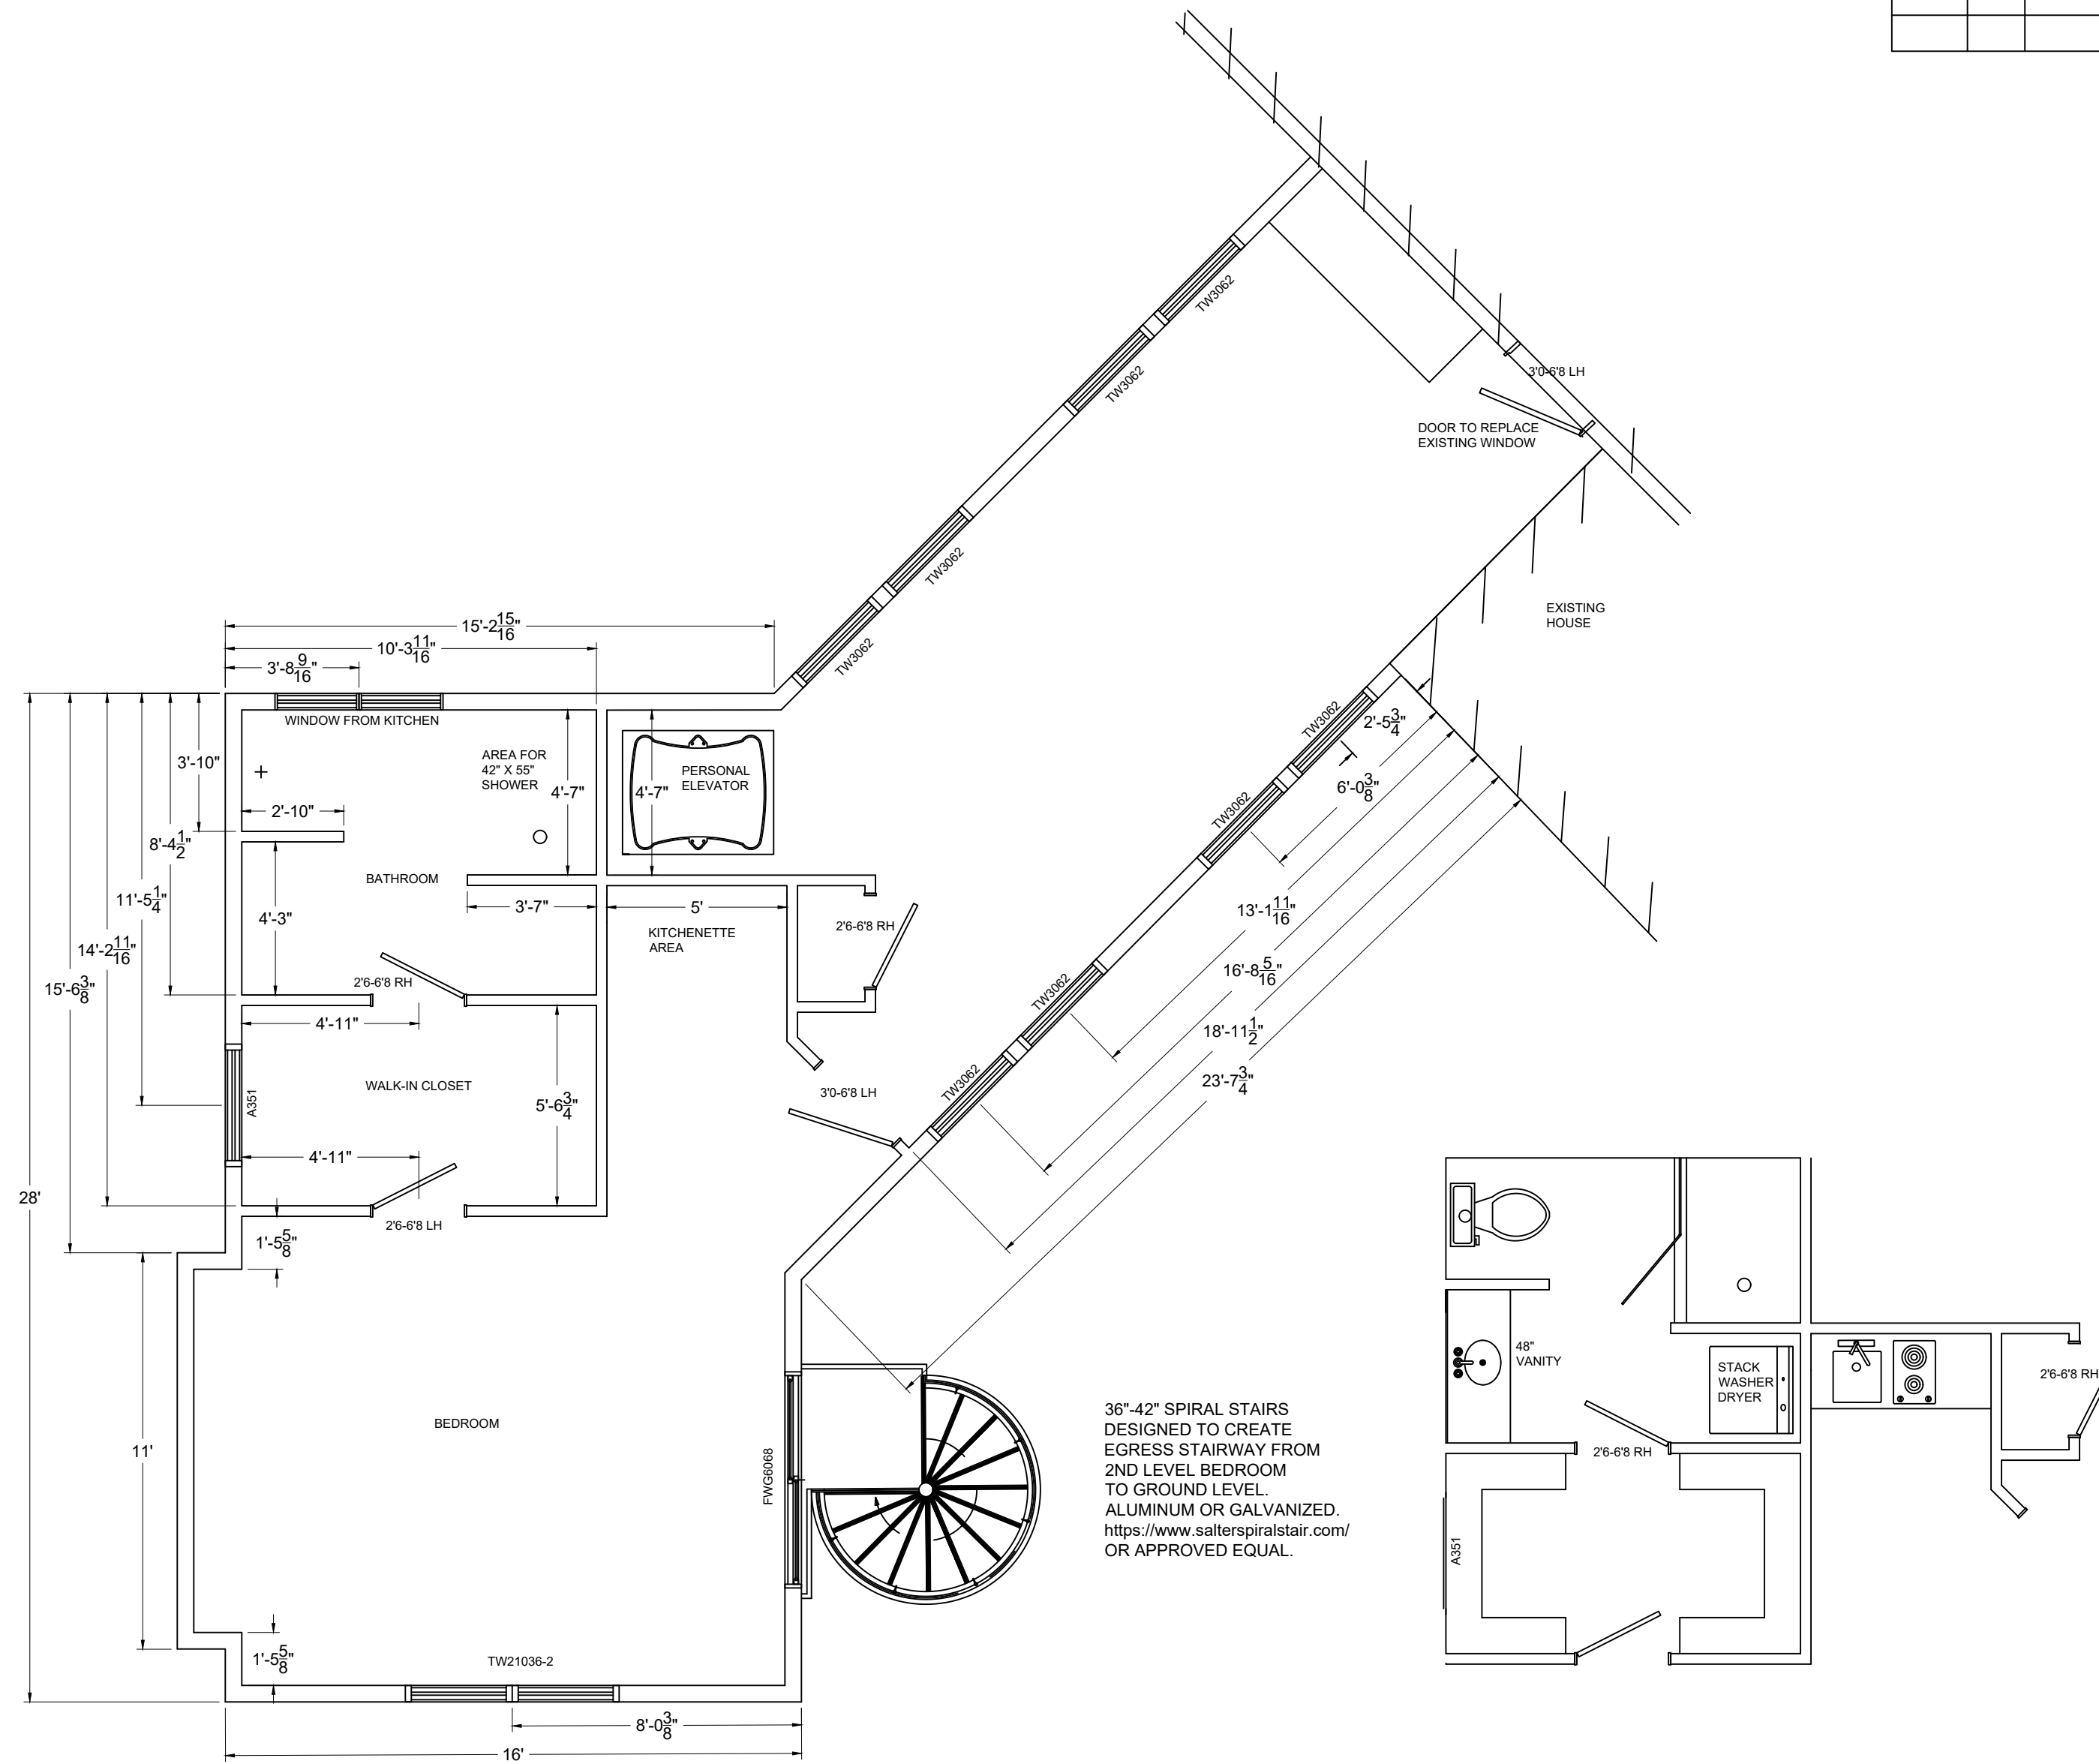

GOLDSTEINEN-SUITEADDITION

Virgil Bekius 211 Old County Rd Vineyard Haven, MA 02568 Phone 508-801-1254 ibuildonmv@comcast.net		PROJECT SHERMAN & SUSAN GOLDSTEIN 9 Capawock Road, West Tisbury, MA	
MAP C		LOT C	
SCALE 1/4" = 1'		DATE ISSUED 7-23-23	
SIZE C		DESCRIPTION MAIN LEVEL LAYOUT	
SHEET L2			