


STATE HIGHWAY

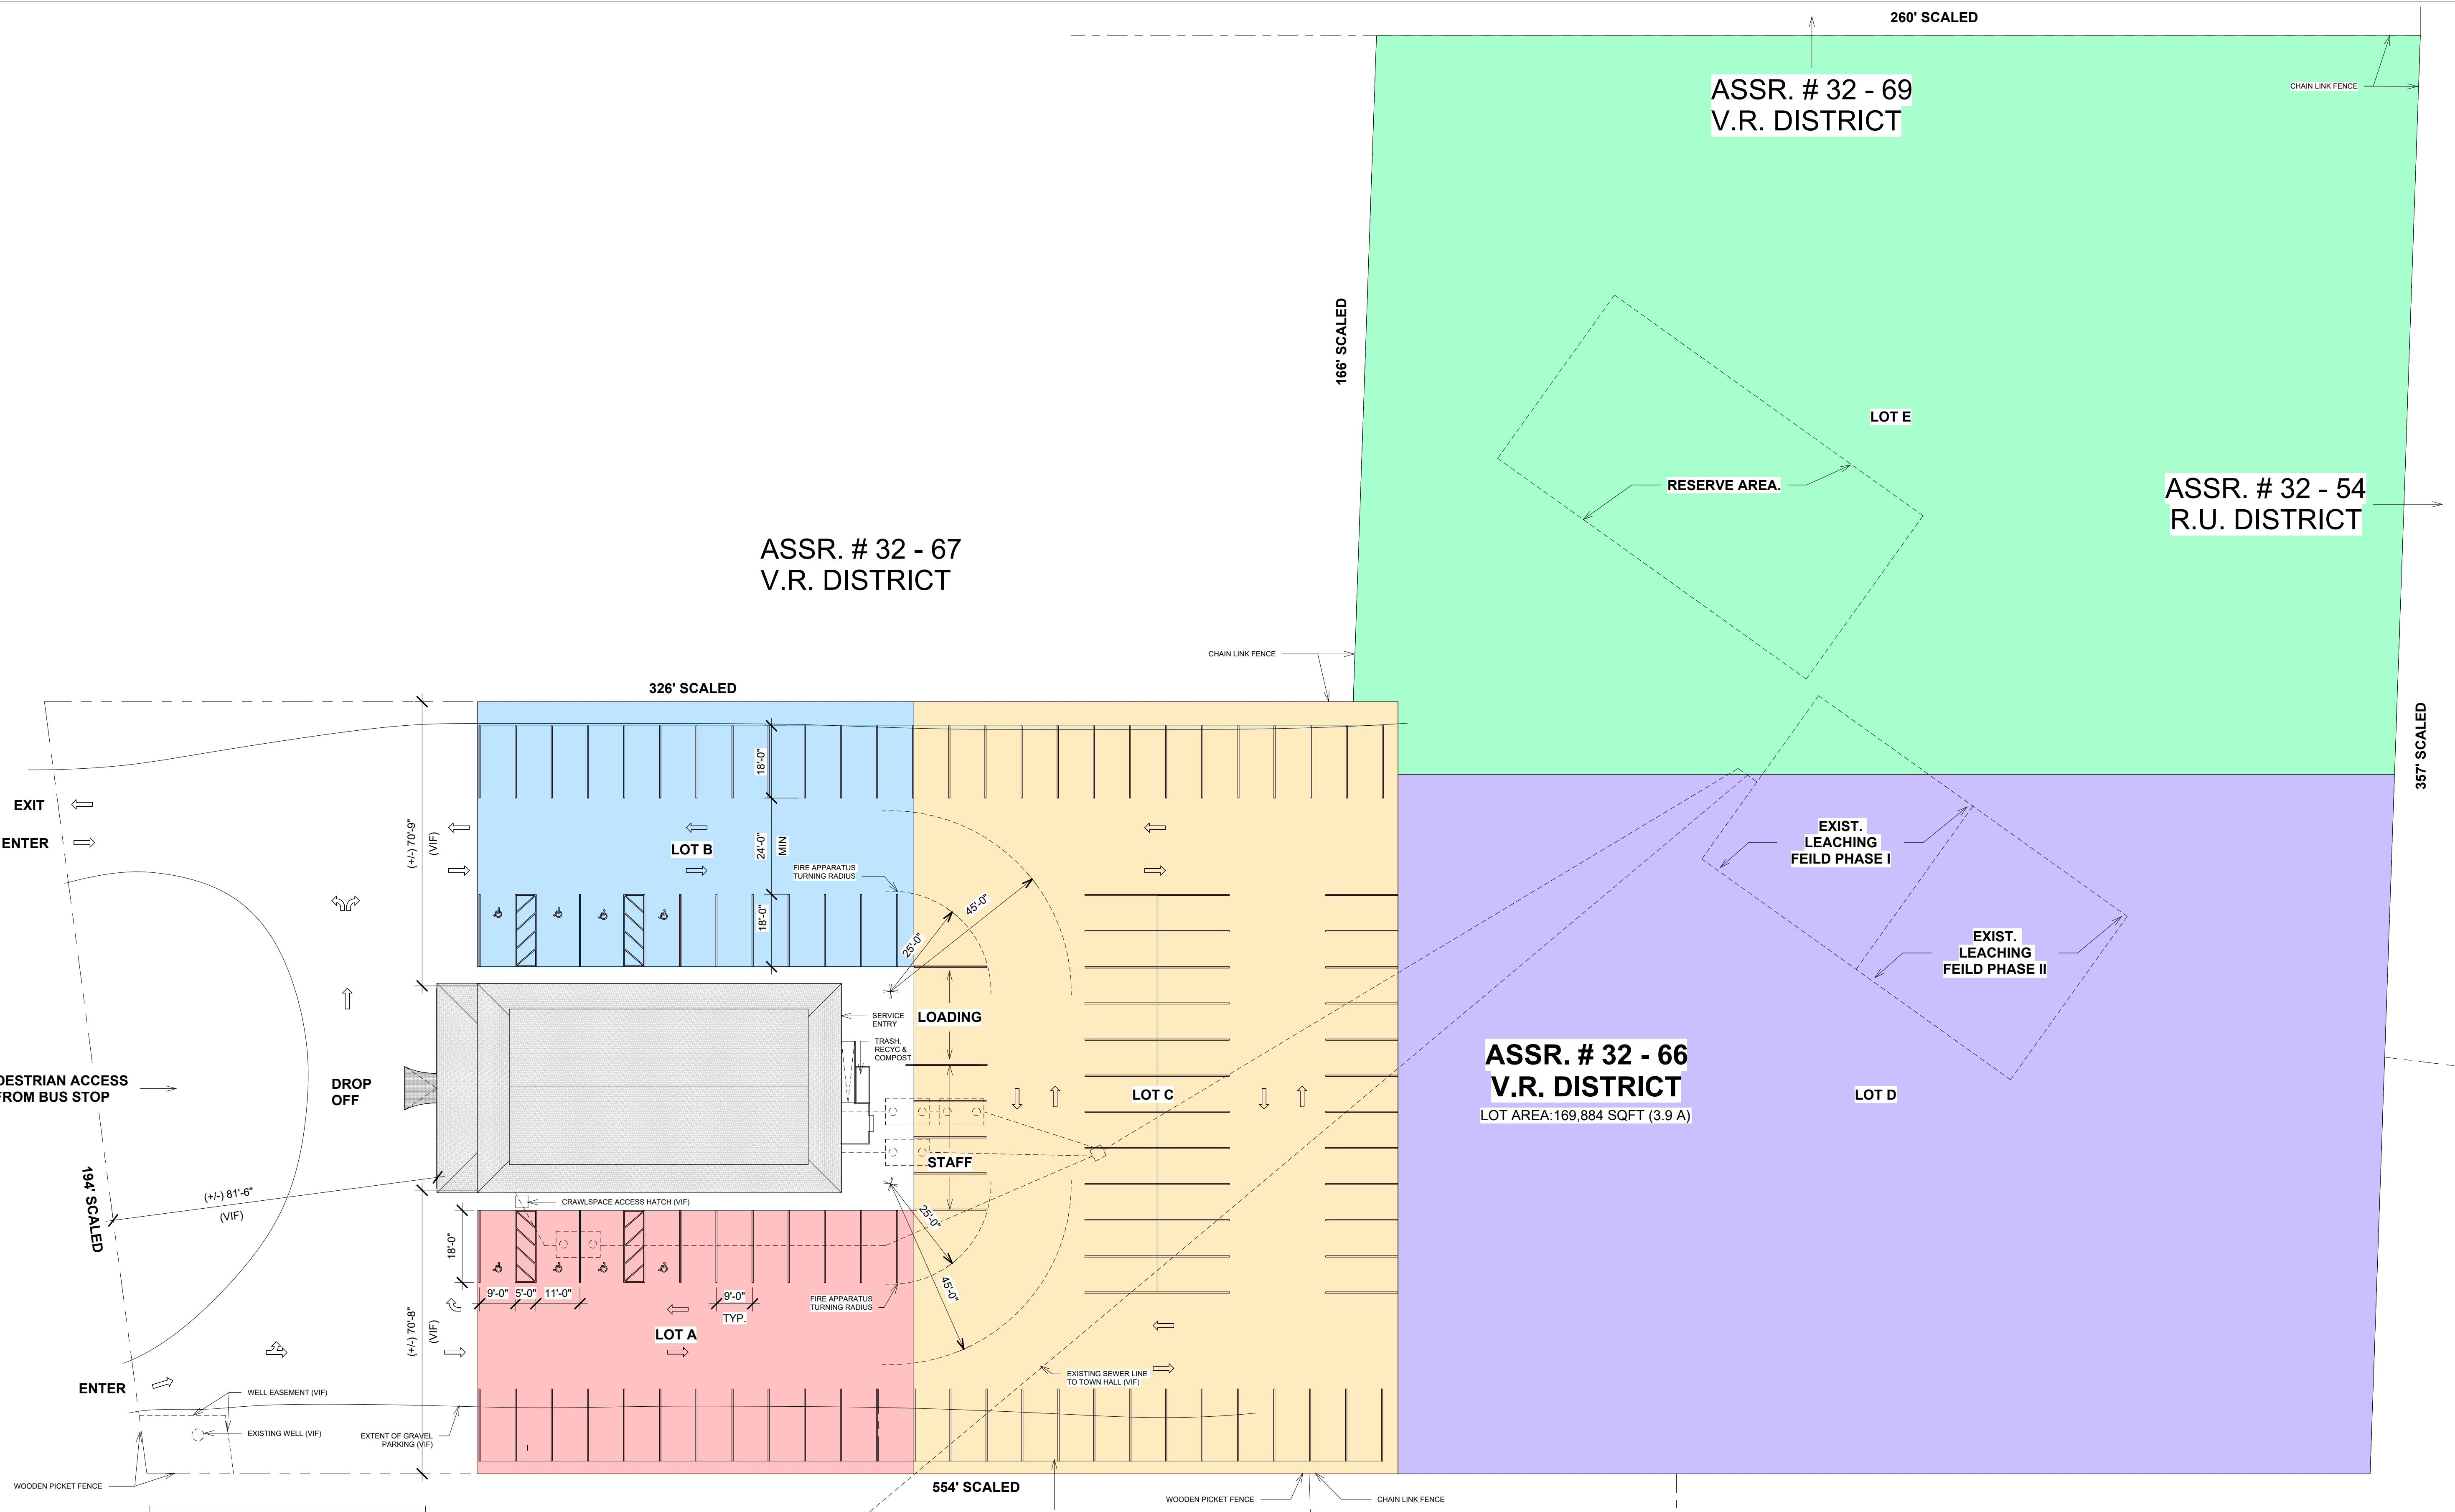

PARKING SPACE COUNT	
LOT A	24
LOT B	24
LOT C	63
TOTAL	107 (8 Accessible)
LOT D	Overflow
LOT E	Overflow

ASSR. # 32 - 65
V.R. DISTRICT

ASSR. # 32 - 64
V.R. DISTRICT

ASSR. # 32 - 62
V.R. DISTRICT



ASSR. # 32 - 66
V.R. DISTRICT
LOT AREA: 169,884 SQFT (3.9 A)

ASSR. # 32 - 67
V.R. DISTRICT

ASSR. # 32 - 69
V.R. DISTRICT

ASSR. # 32 - 54
R.U. DISTRICT

1 SITE PLAN
1" = 20'-0"

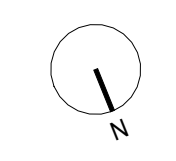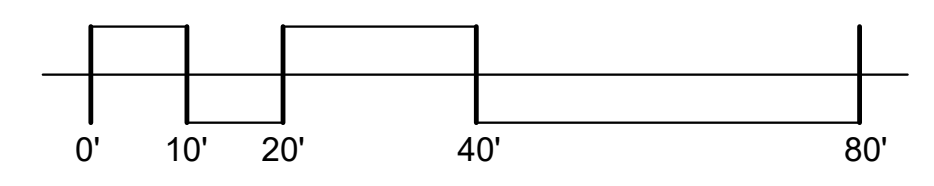

REV	DATE	DESCRIPTION

MUSIC STREET ARCHITECTS
Architecture - Design - Master Planning
11 MUSIC STREET
PO BOX 3000, PMB 3109
WEST TISBURY, MA 02575
508-274-2905
MUSICSTREETCO.COM



GRANGE HALL

1067 STATE RD
WEST TISBURY, MA 02575

11/01/22

SITE PLAN

A010.1