



STATE HIGHWAY

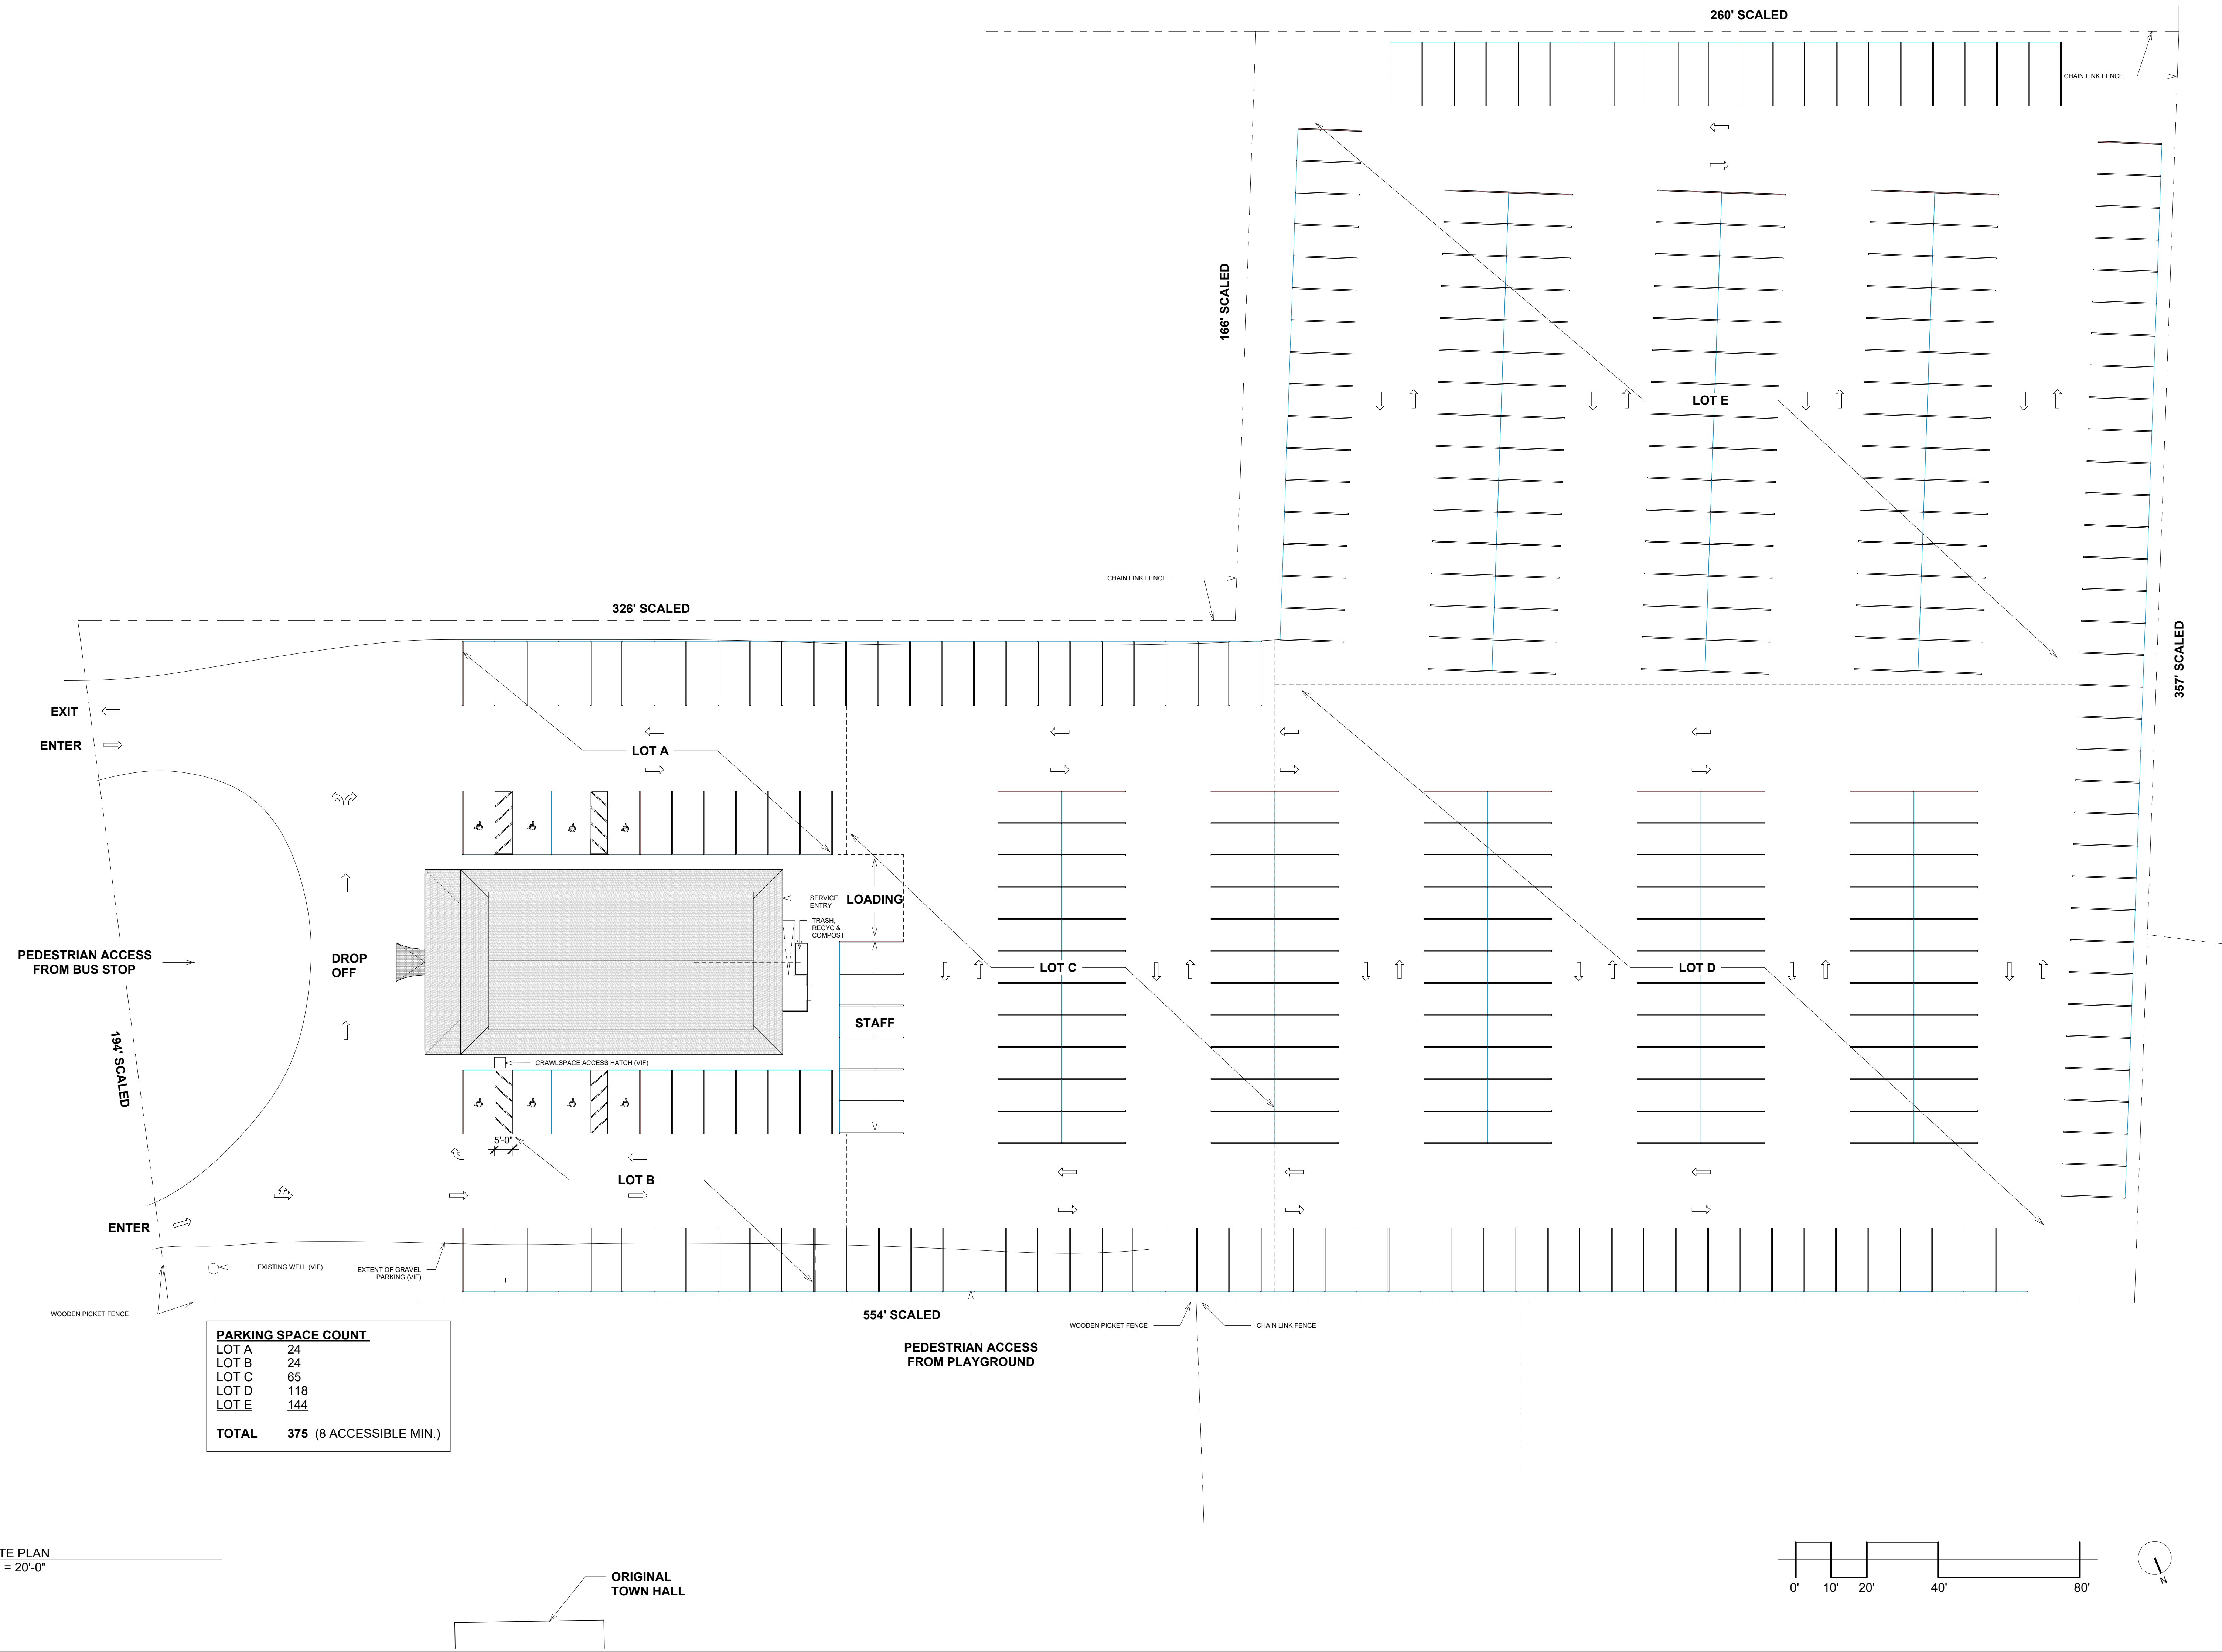

PARKING SPACE COUNT	
LOT A	24
LOT B	24
LOT C	65
LOT D	118
LOT E	144
<b>TOTAL</b>	<b>375 (8 ACCESSIBLE MIN.)</b>

1 SITE PLAN  
1" = 20'-0"

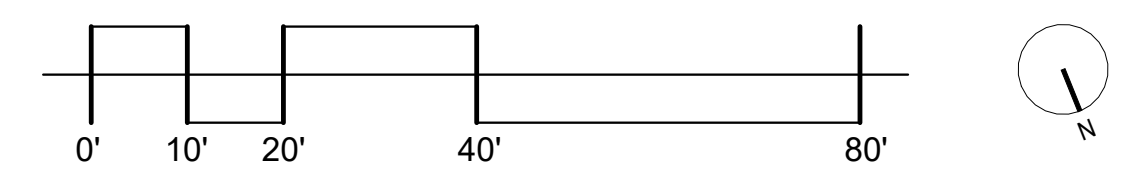

REV	DATE	DESCRIPTION

MUSIC STREET ARCHITECTS, LLC.  
11 MUSIC STREET  
PO BOX 3000, PMB 3109  
WEST TISBURY, MA 02575  
508-274-2905  
MUSICSTREETCO.COM

EXISTING CONDITIONS

10/17/22  
10/17/2022 9:38:23 PM

GRANGE HALL

1067 STATE RD  
WEST TISBURY, MA 02575

SITE PLAN

A010

