


73 Stone Bridge Rd
Garage Studio 2nd fl

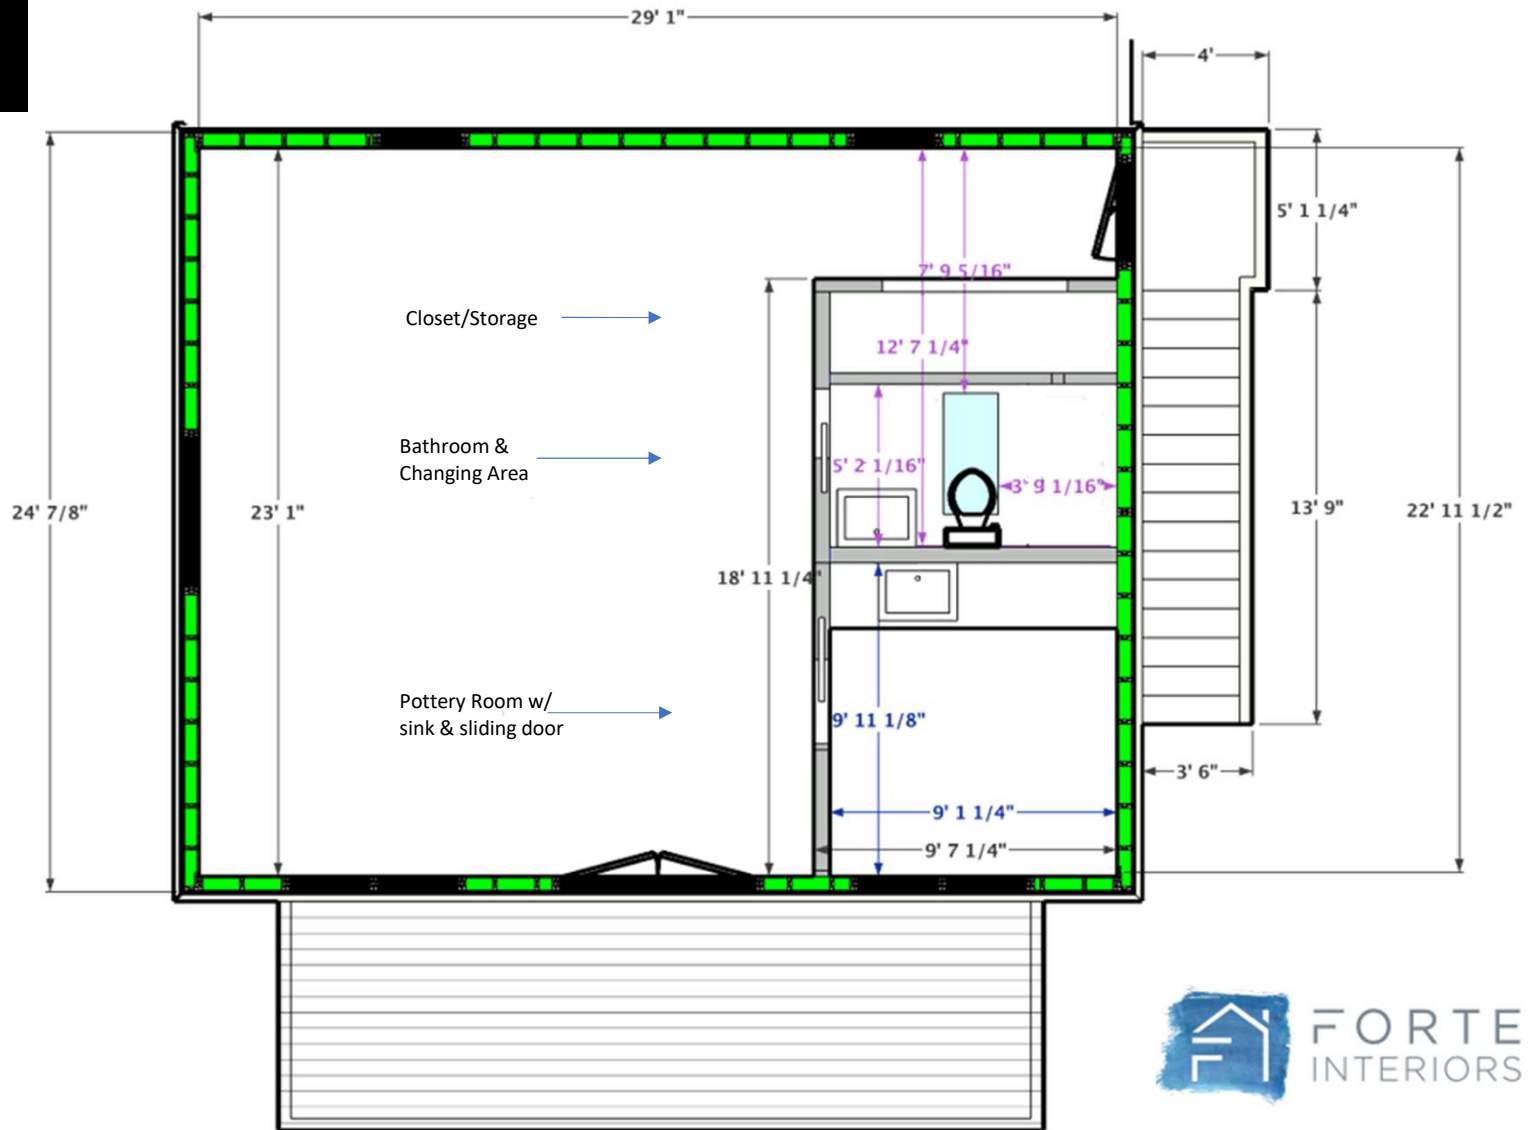

Garage Mech. Room

