
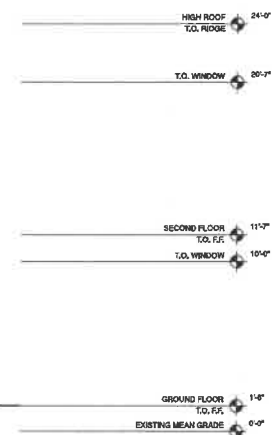


2 SOUTH ELEVATION  
1/4" = 1'-0"

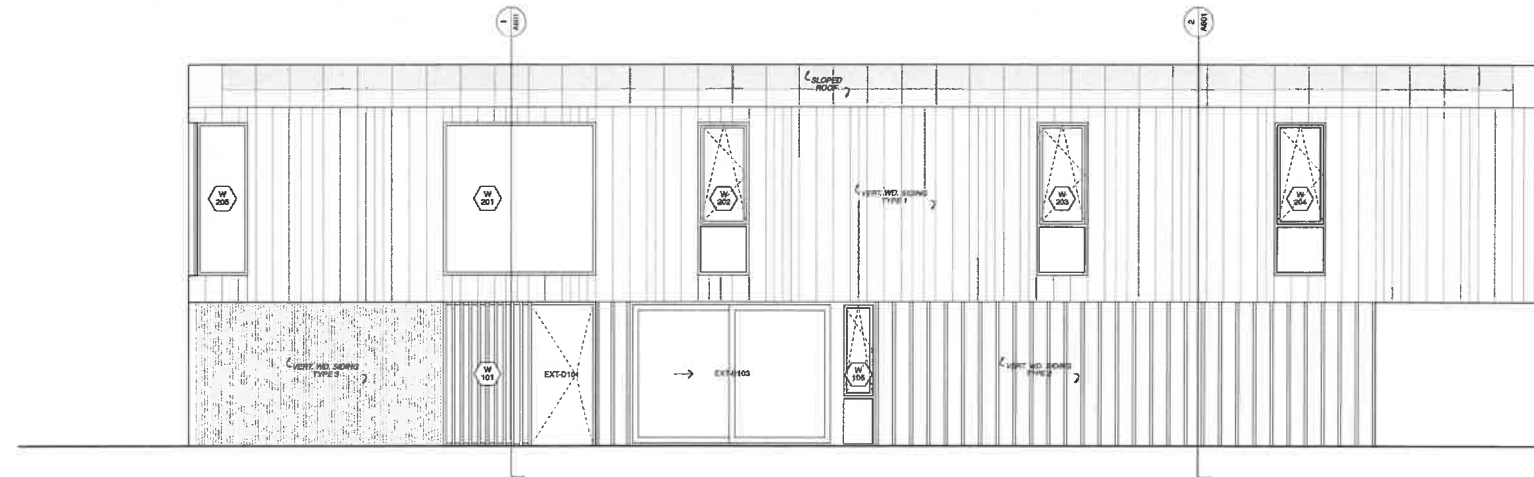

1 NORTH ELEVATION  
1/4" = 1'-0"

PROJECT NO. 02  
AGARWAL VINEYARD HOUSE WEST TISBURY, MA 02575

AW-ARCH

GENERAL NOTES:  
1.

PERMIT SET 21 JAN 02  
ISSUED FOR NO. DATE

ELEVATIONS / SECTIONS  
ELEVATIONS  
A301

© 2007 Annaliese Wilson Architects








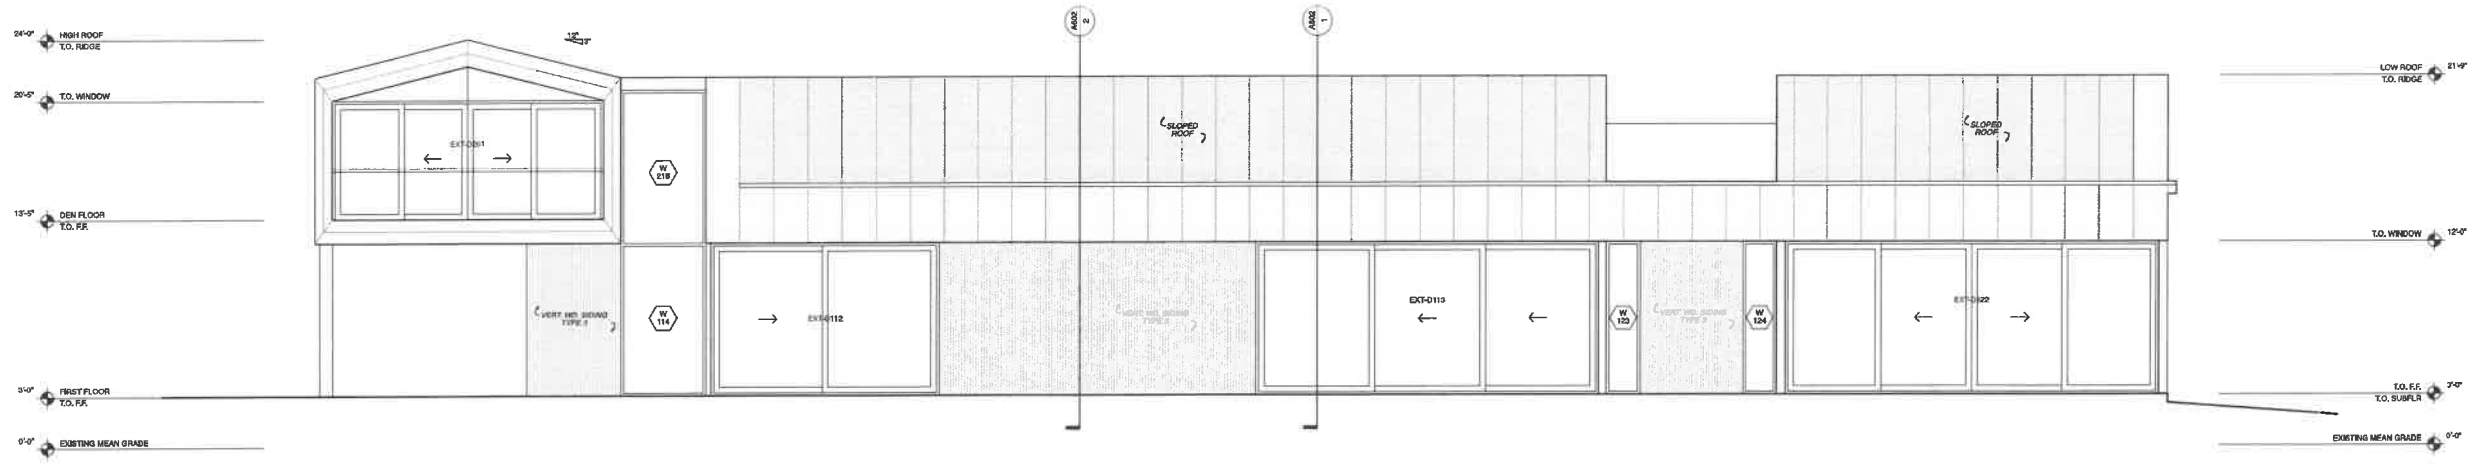

2 SOUTH ELEVATION  
A302 1/4" = 1'-0"

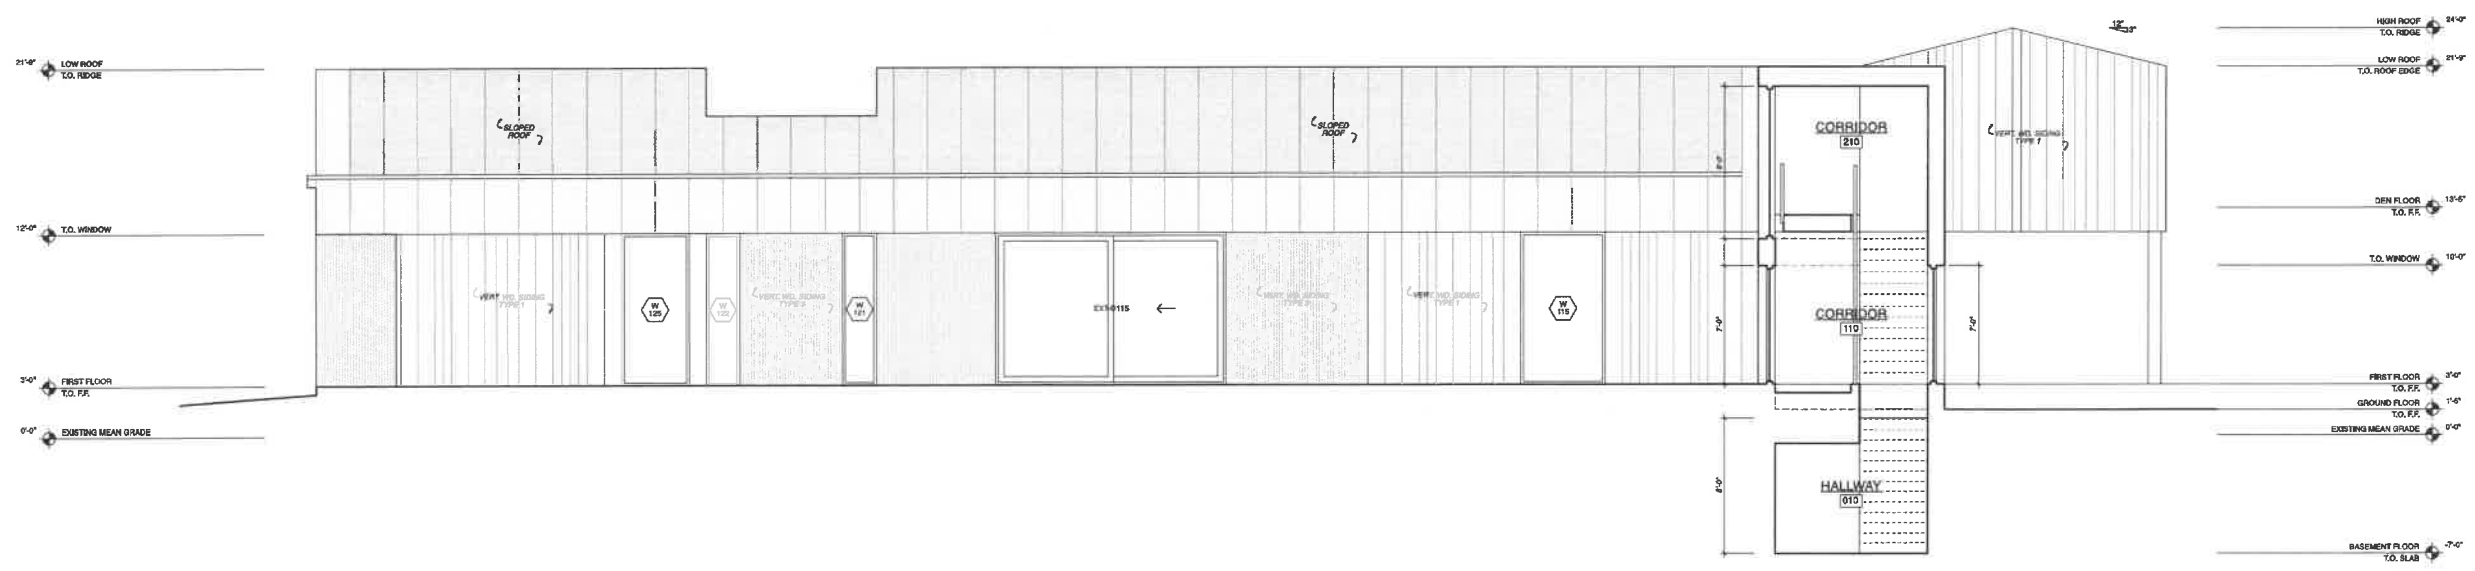

1 NORTH ELEVATION  
A302 1/4" = 1'-0"

PROJECT OWNER: AGARWAL VINEYARD HOUSE WEST TISBURY, MA 02875

AW-ARCH

GENERAL NOTES:

PERMIT SET 01 JAN 22  
ISSUED FOR NO. DATE

ELEVATIONS / SECTIONS  
A302

© 2021 Anandhan Wilson Architects






24'-0" HIGH ROOF  
T.O. RIDGE


20'-0" T.O. WINDOW

11'-0" DORMER FLOOR  
T.O. F.F.

10'-0" T.O. WINDOW

1'-0" GROUND FLOOR  
T.O. F.F.

0'-0" EXISTING MEAN GRADE

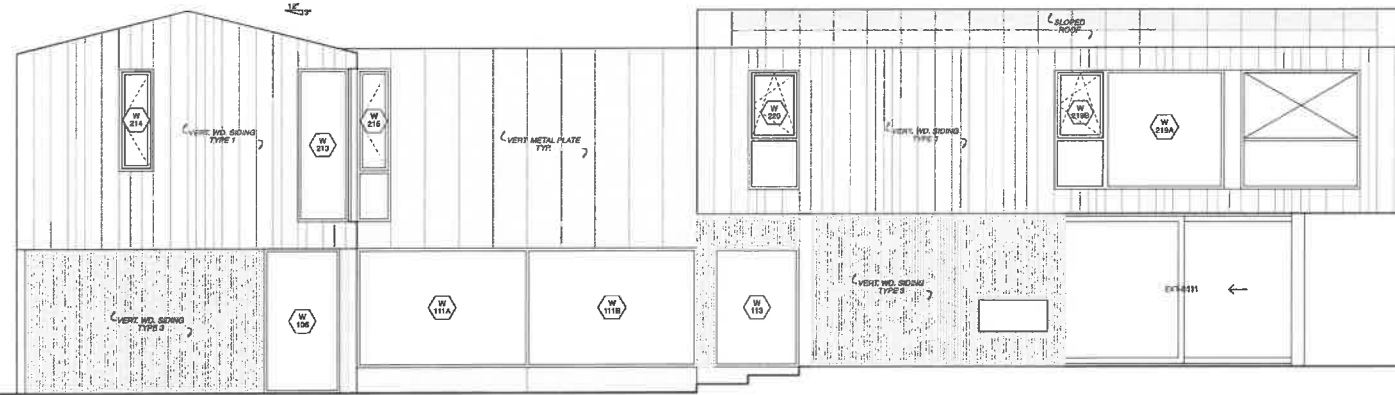

24'-0" HIGH ROOF  
T.O. RIDGE

20'-0" T.O. WINDOW

13'-0" DEN FLOOR  
T.O. F.F.

12'-0" T.O. WINDOW

0'-0" FIRST FLOOR  
T.O. F.F.

0'-0" EXISTING MEAN GRADE

2 WEST ELEVATION  
A303 1/4" = 1'-0"


24'-0" HIGH ROOF  
T.O. RIDGE

21'-0" LOW ROOF  
T.O. RIDGE

12'-0" T.O. WINDOW

0'-0" FIRST FLOOR  
T.O. F.F.

0'-0" EXISTING MEAN GRADE

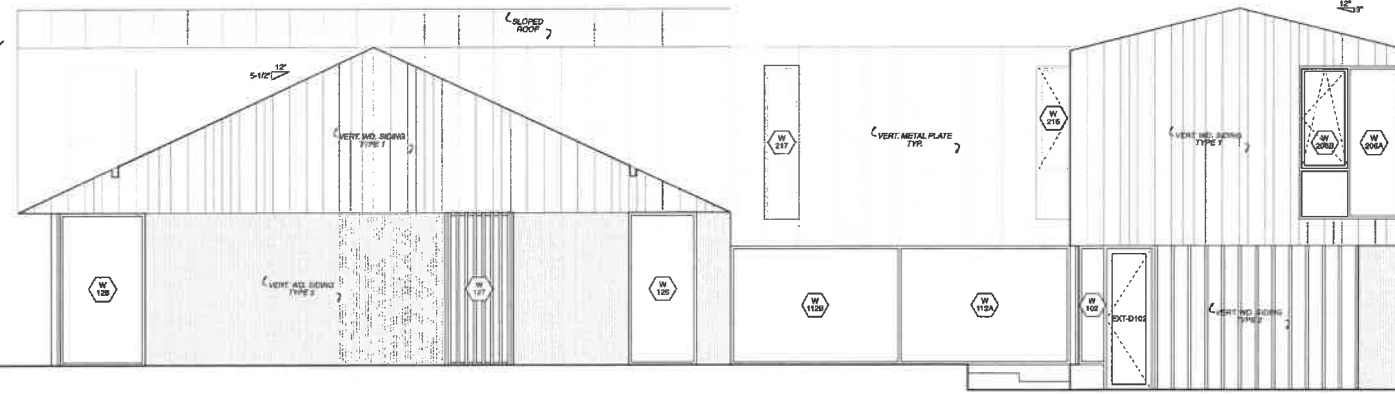

24'-0" HIGH ROOF  
T.O. RIDGE

20'-0" T.O. WINDOW

11'-0" DORMER FLOOR  
T.O. F.F.

0'-0" GROUND FLOOR  
T.O. F.F.

0'-0" EXISTING MEAN GRADE

1 EAST ELEVATION  
A303 1/4" = 1'-0"

PROJECT TITLE: AGARWAL VINEYARD HOUSE WEST TISBURY, MA 02575

AW-ARCH



GENERAL NOTES:  
1.


PERMIT SET 21 JAN 22  
ISSUED FOR NO. DATE

ELEVATIONS / SECTIONS  
ELEVATIONS  
A303



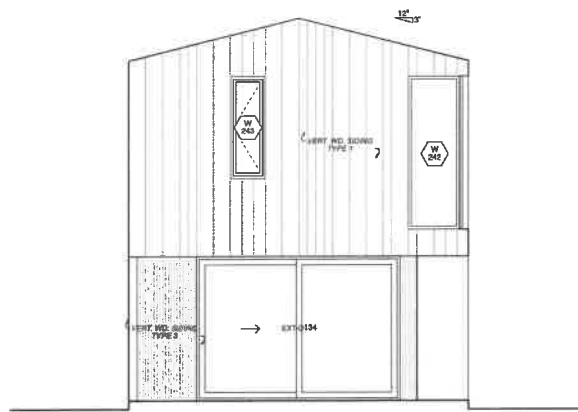


4 WEST ELEVATION  
A304 1/4" = 1'-0"

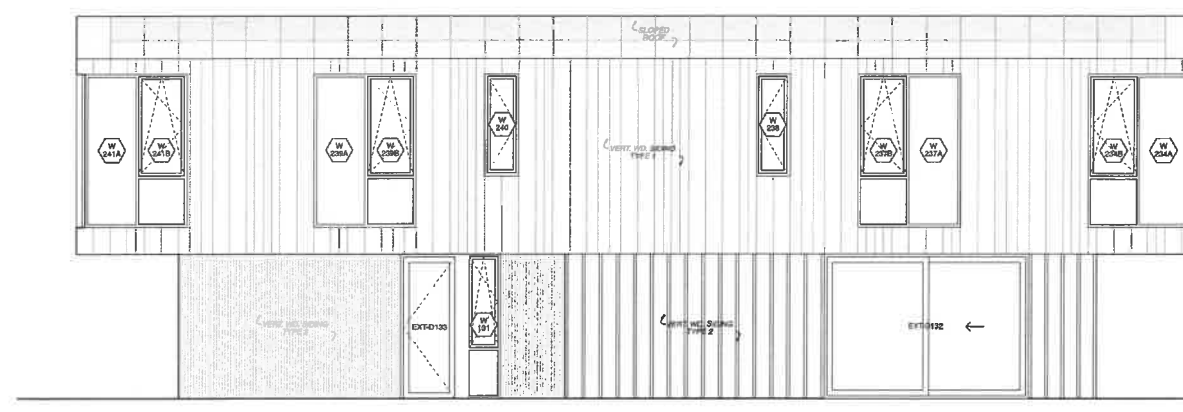

3 SOUTH ELEVATION  
A304 1/4" = 1'-0"

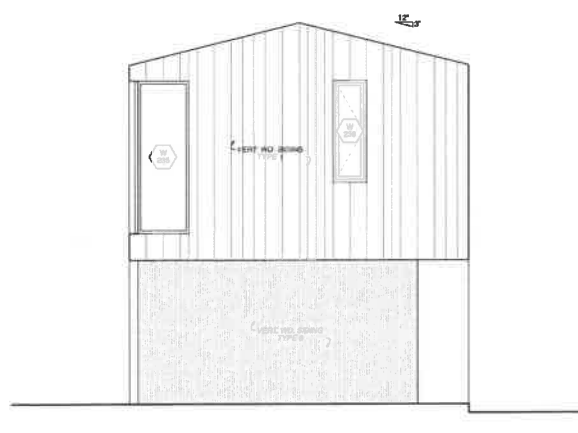

2 EAST ELEVATION  
A304 1/4" = 1'-0"

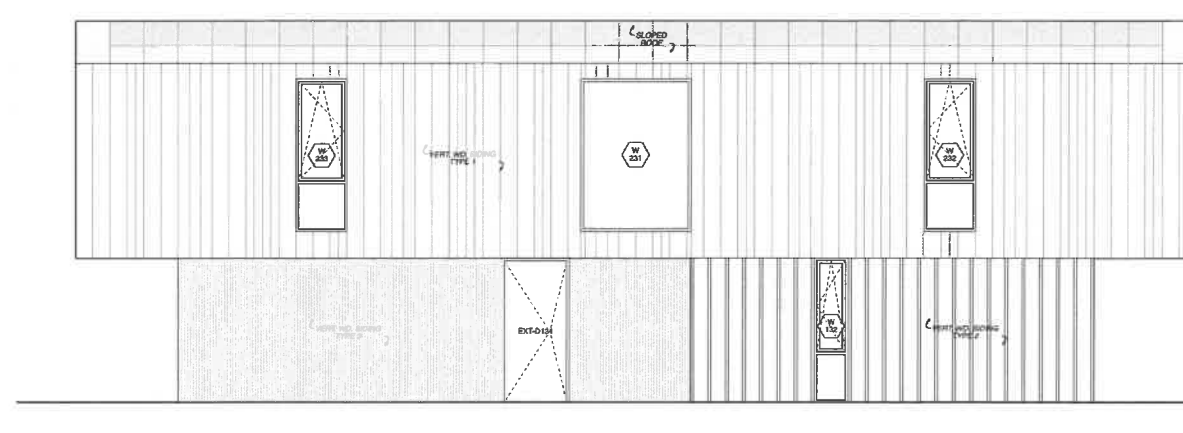

1 NORTH ELEVATION  
A304 1/4" = 1'-0"

PROJECT NAME: AGARWAL VINEYARD HOUSE WEST TISSBURY, MA 02575

AW-ARCH

AW-ARCH  





GENERAL NOTES:  
1.

PERMIT SET 21 JAN 22  
ISSUED FOR NO. DATE

ELEVATIONS / SECTIONS  
ELEVATIONS  
A304

© 2021 Annaliese Wilson Architects

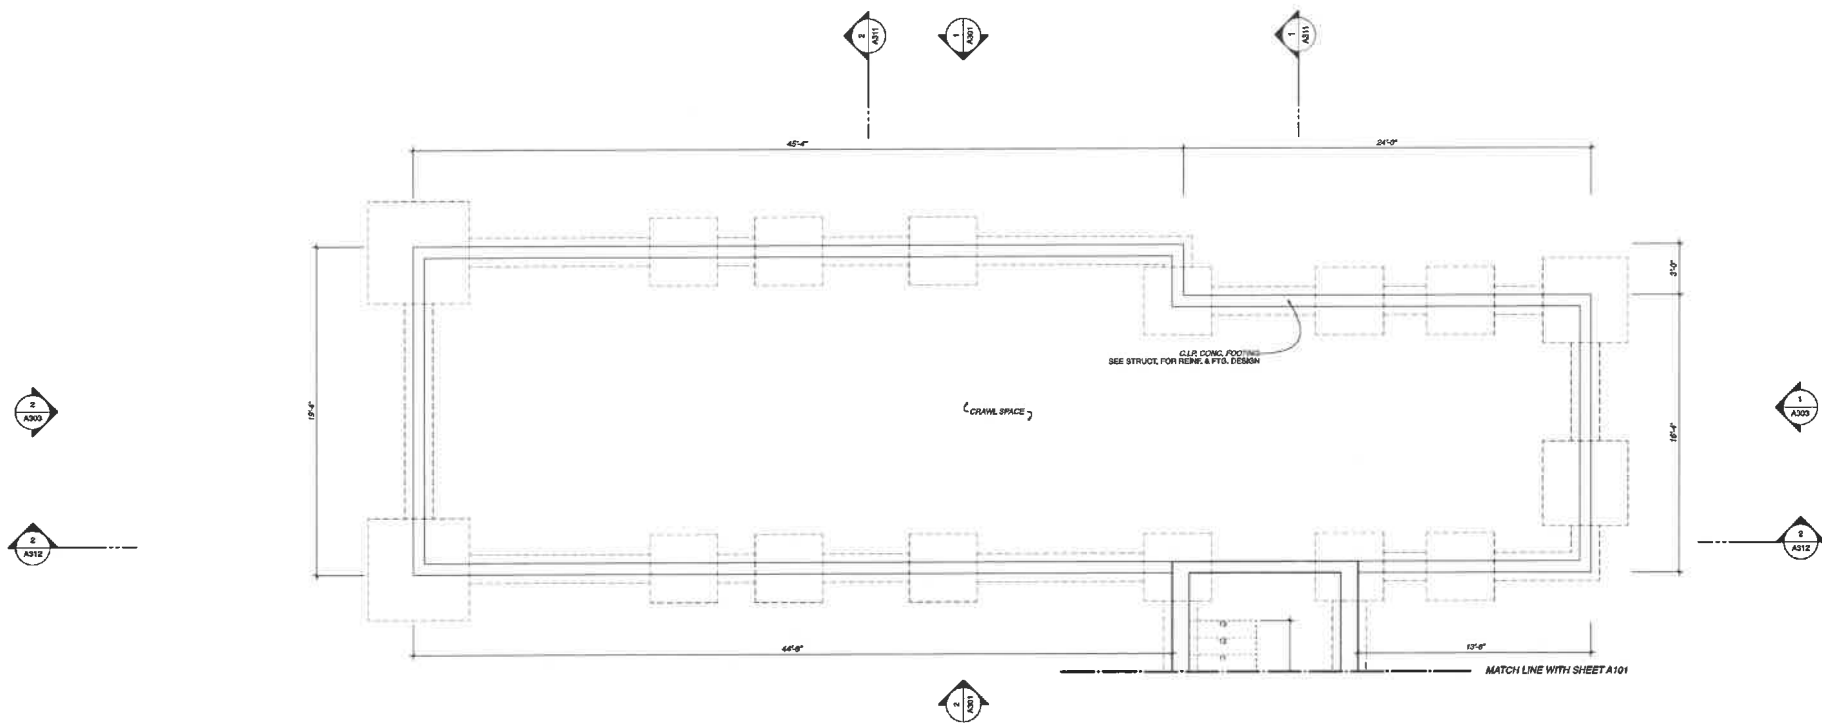

1 PARTIAL BASEMENT FLOOR PLAN  
 A100 1/4" = 1'-0"



PERMIT SET 21 JAN 22  
 ISSUED FOR NO. DATE

PLANS  
 MAIN - ENTRY WING  
 BASEMENT  
 FLOOR

**A100**

© 2021 Architect Wilson Architects

PROJECT NUMBER  
 AGARWAL VINEYARD HOUSE WEST TISBURY, MA 02575

**AW - ARCH**








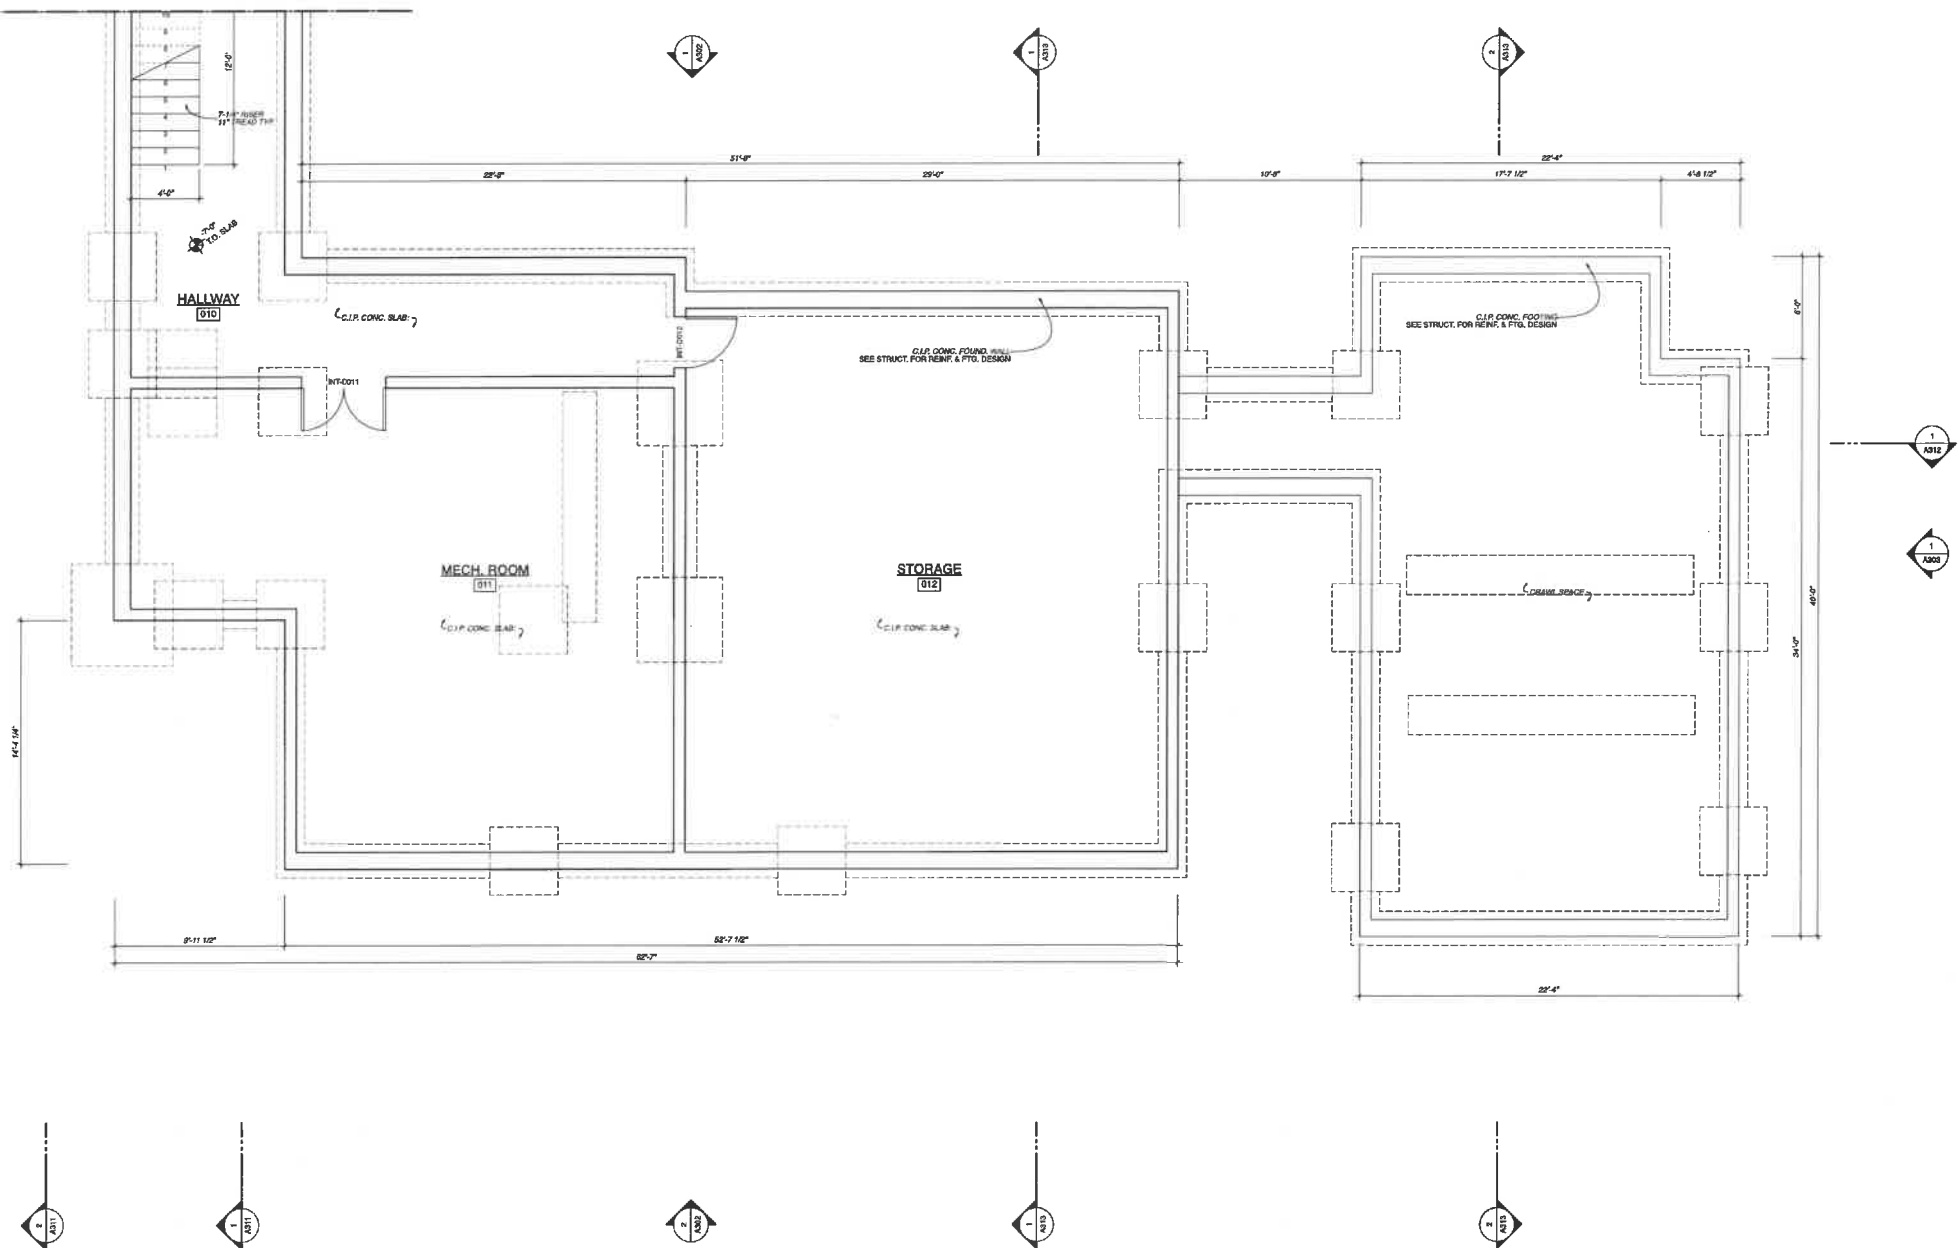

1 PARTIAL BASEMENT FLOOR PLAN  
A101 1/4\"/>



GENERAL NOTES:  
1.

PERMIT SET 21 JUN 22  
ISSUED FOR NO. DATE

PLANS  
MAIN - LIVING WING  
BASEMENT  
FLOOR

A101

© 2021 ArchiTeam Wilson Architects

PROJECT NAME: AGARWAL VINEYARD HOUSE WESTISBURY, MA 02575

AW-ARCH







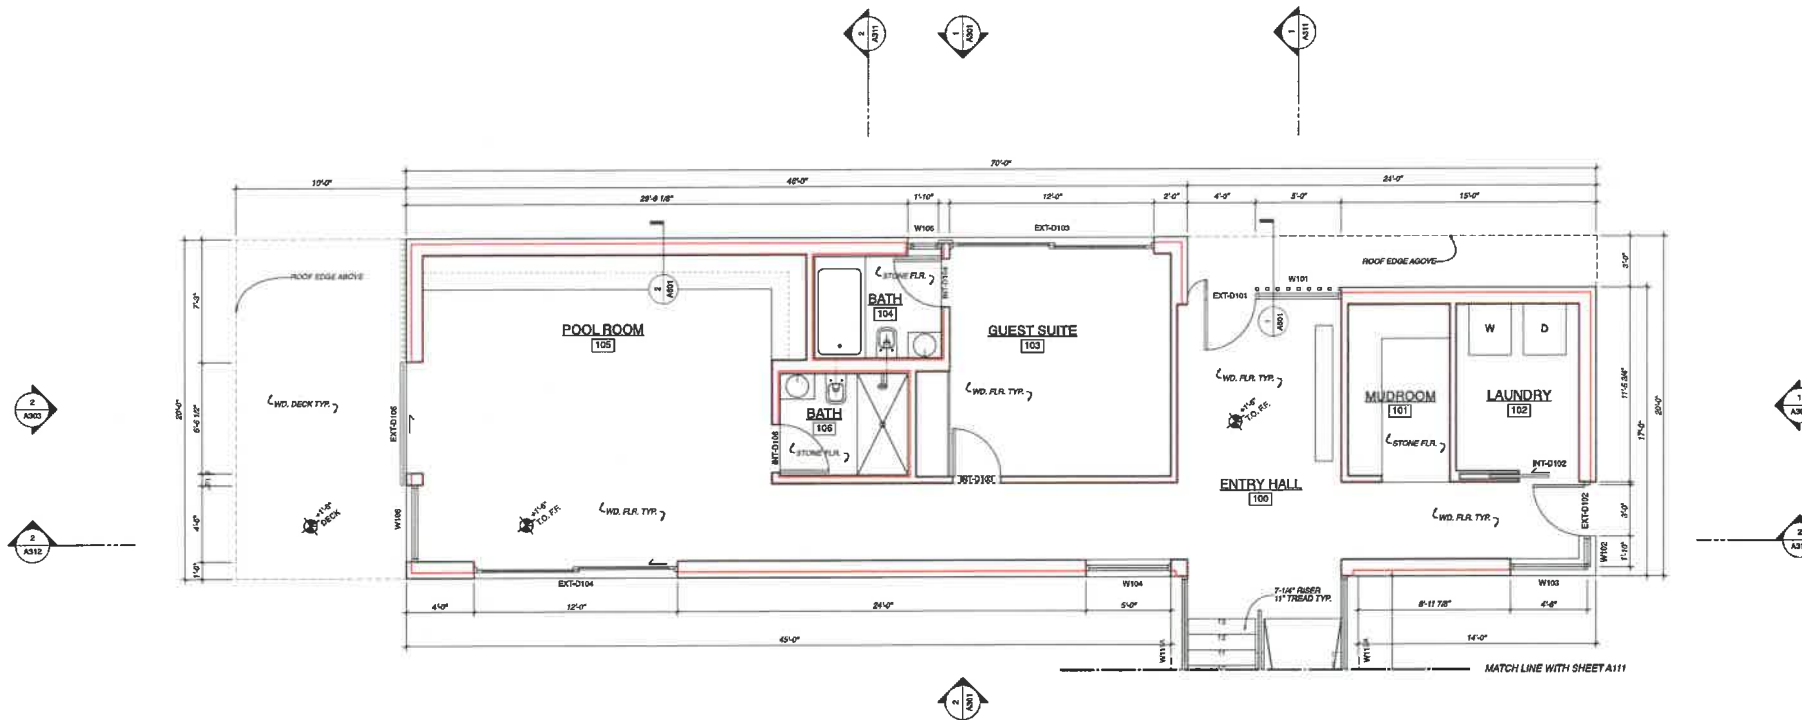

1 PARTIAL FIRST FLOOR PLAN  
A110 1/4" = 1'-0"



PERMIT SET 21 JAN 22  
ISSUED FOR NO. DATE

PLANS  
MAIN - ENTRY WING  
FIRST FLOOR

**A110**

© 2021 Alexander Wilson Architects

PROJECT NUMBER: AGARWAL VINEYARD HOUSE WEST TISBURY, MA 02875

**AW-ARCH**







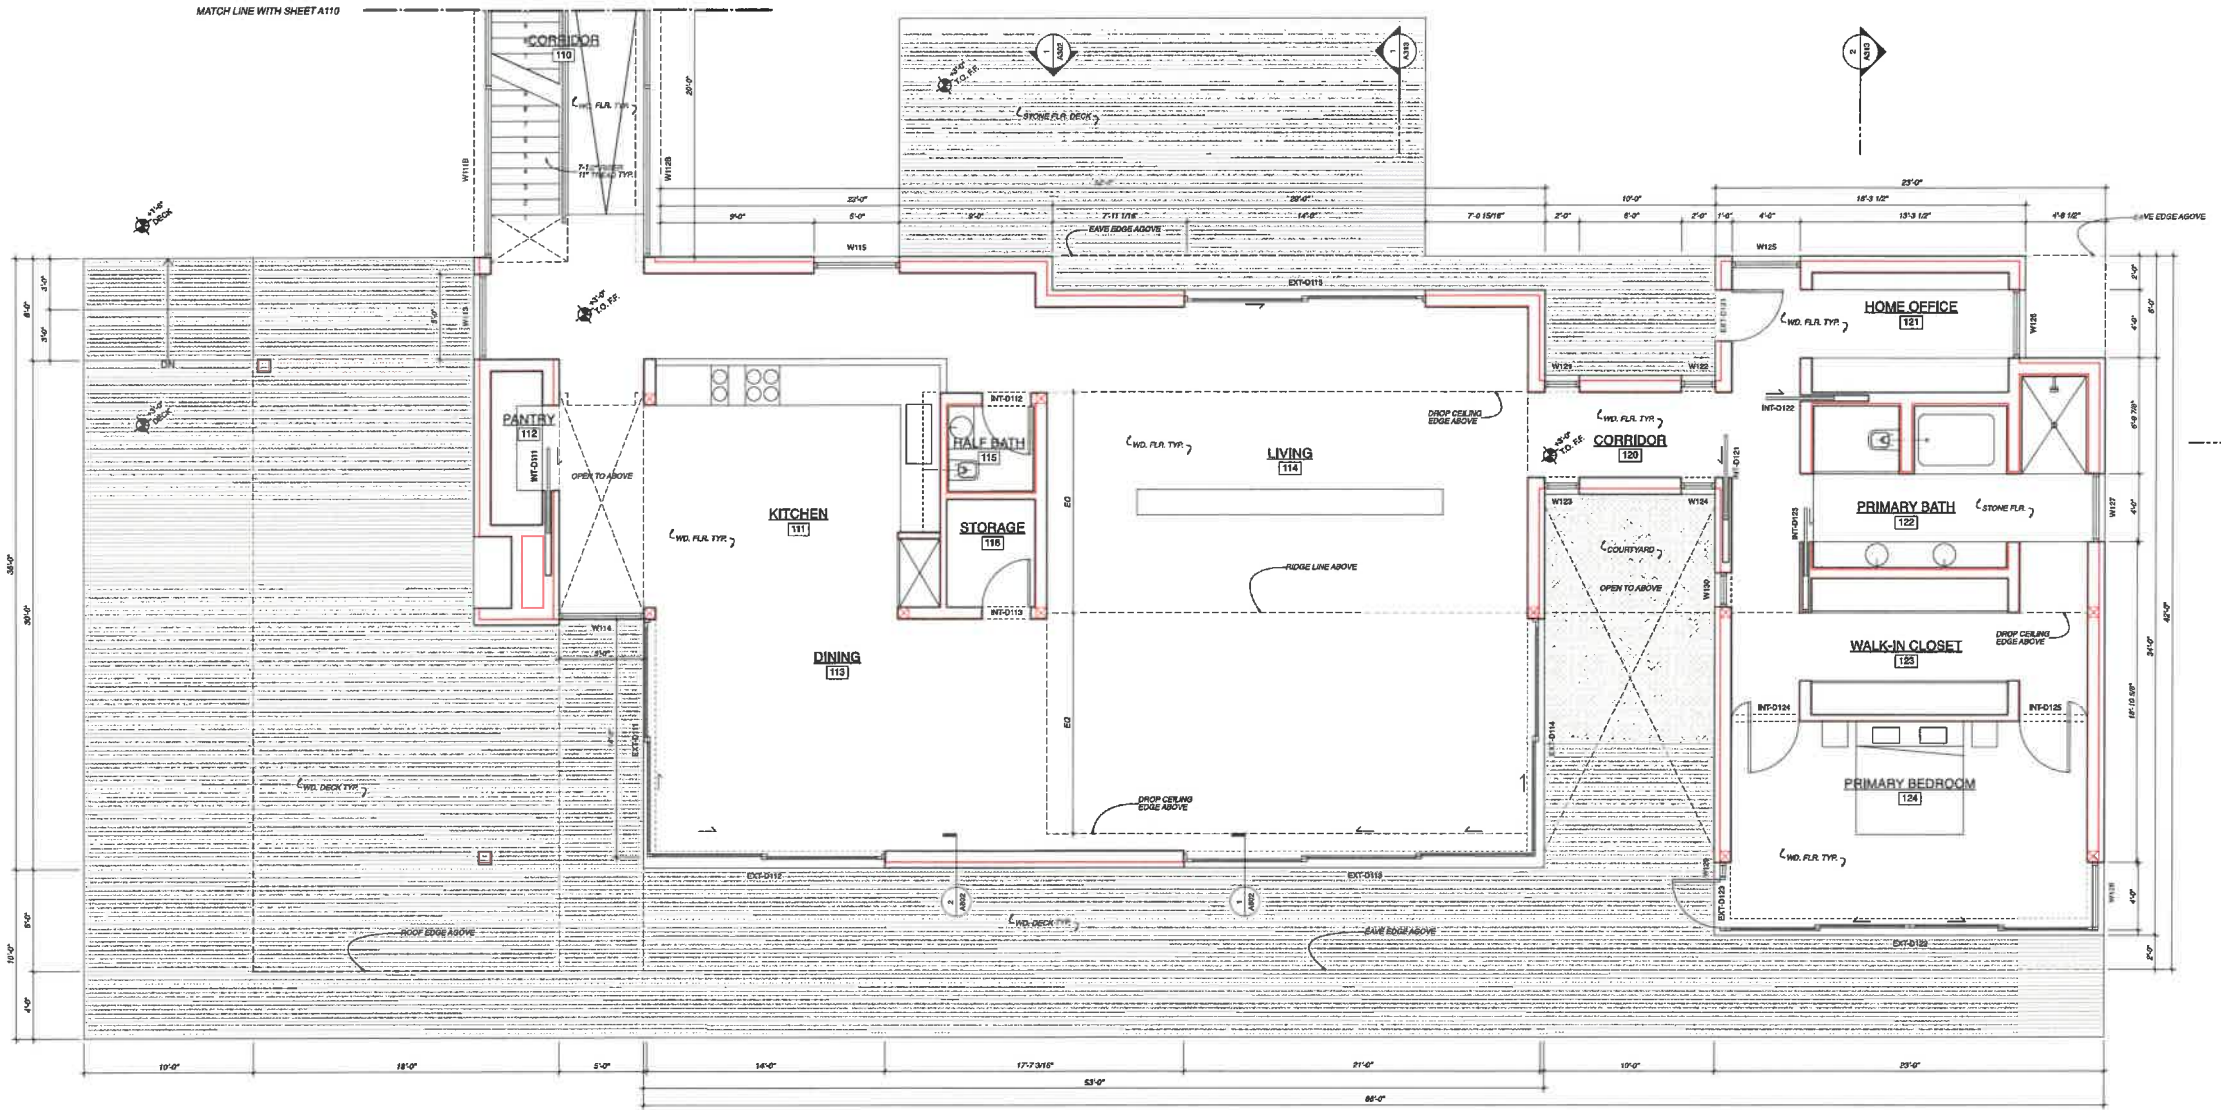

1 PARTIAL FIRST FLOOR PLAN  
A111 1/4" = 1'-0"

GENERAL NOTES:

FORMSET SET 21 JAN 22  
ISSUED FOR NO. DATE

PLANS  
MAIN - LIVING WING  
FIRST FLOOR

A111

© 2021 Annalissa Wilson Architects

PROJECT NAME: AGARWAL VINEYARD HOUSE WEST TISBURY, MA 02575

AW-ARCH
















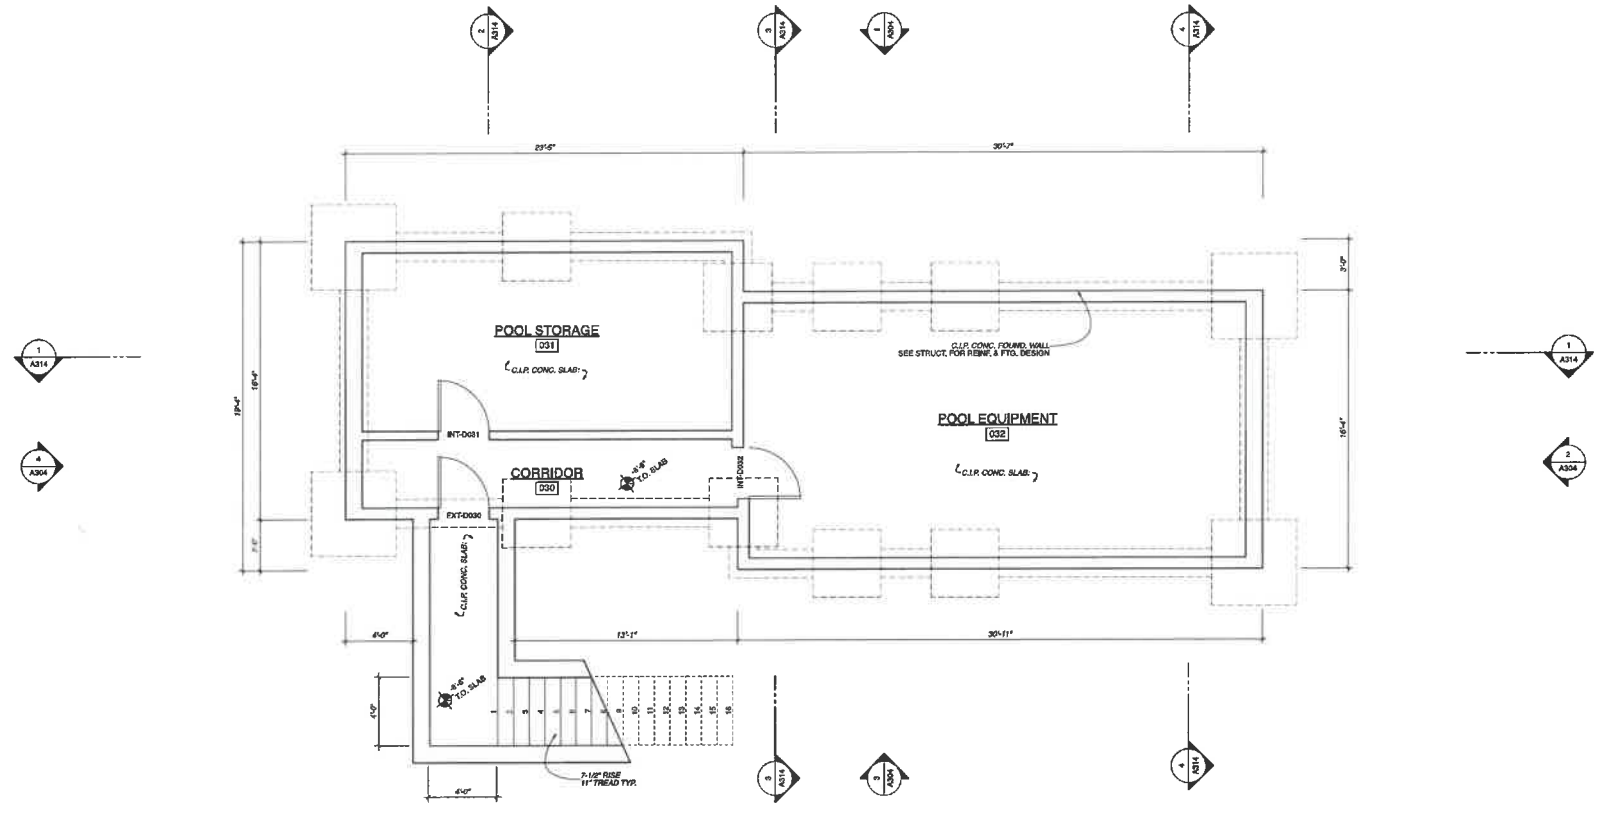

2. BASEMENT FLOOR PLAN  
A140 1/4" = 1'-0"

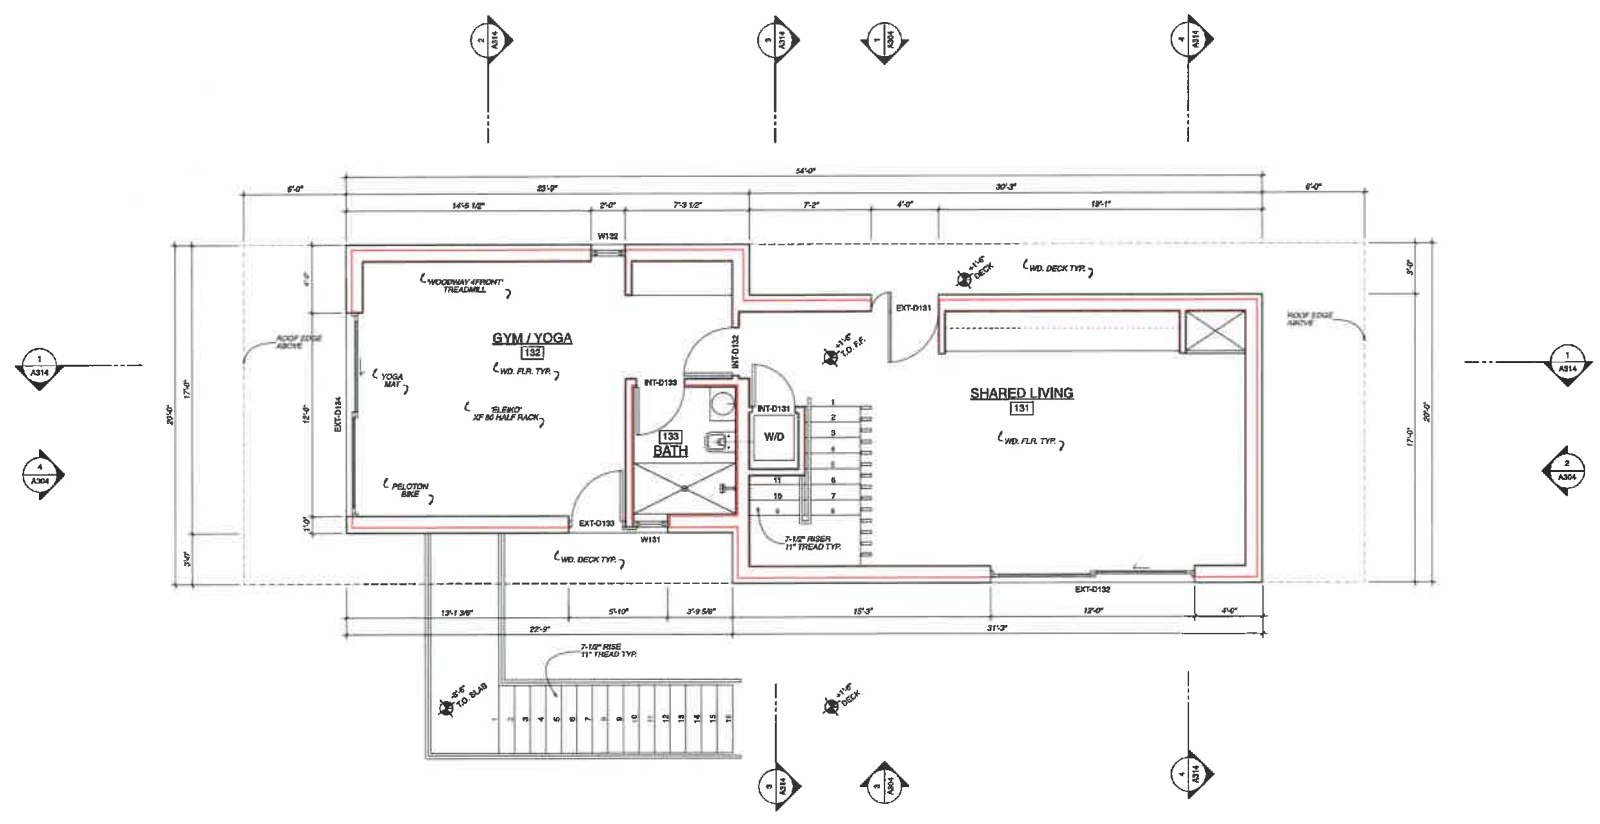

1. FIRST FLOOR PLAN  
A140 1/4" = 1'-0"

PROJECT 02020  
**AGARWAL VINEYARD HOUSE WEST TISBURY, MA 02575**

**AW-ARCH**

GENERAL NOTES:  
 1.



PERMIT SET 21 JAN 22  
 ISSUED FOR NO. DATE

PLANS  
**MAIN - ENTRY WING**  
**BASEMENT & FIRST FLOOR**

**A140**

© 2021 Architecture Wilson Architects


AW-ARCH  





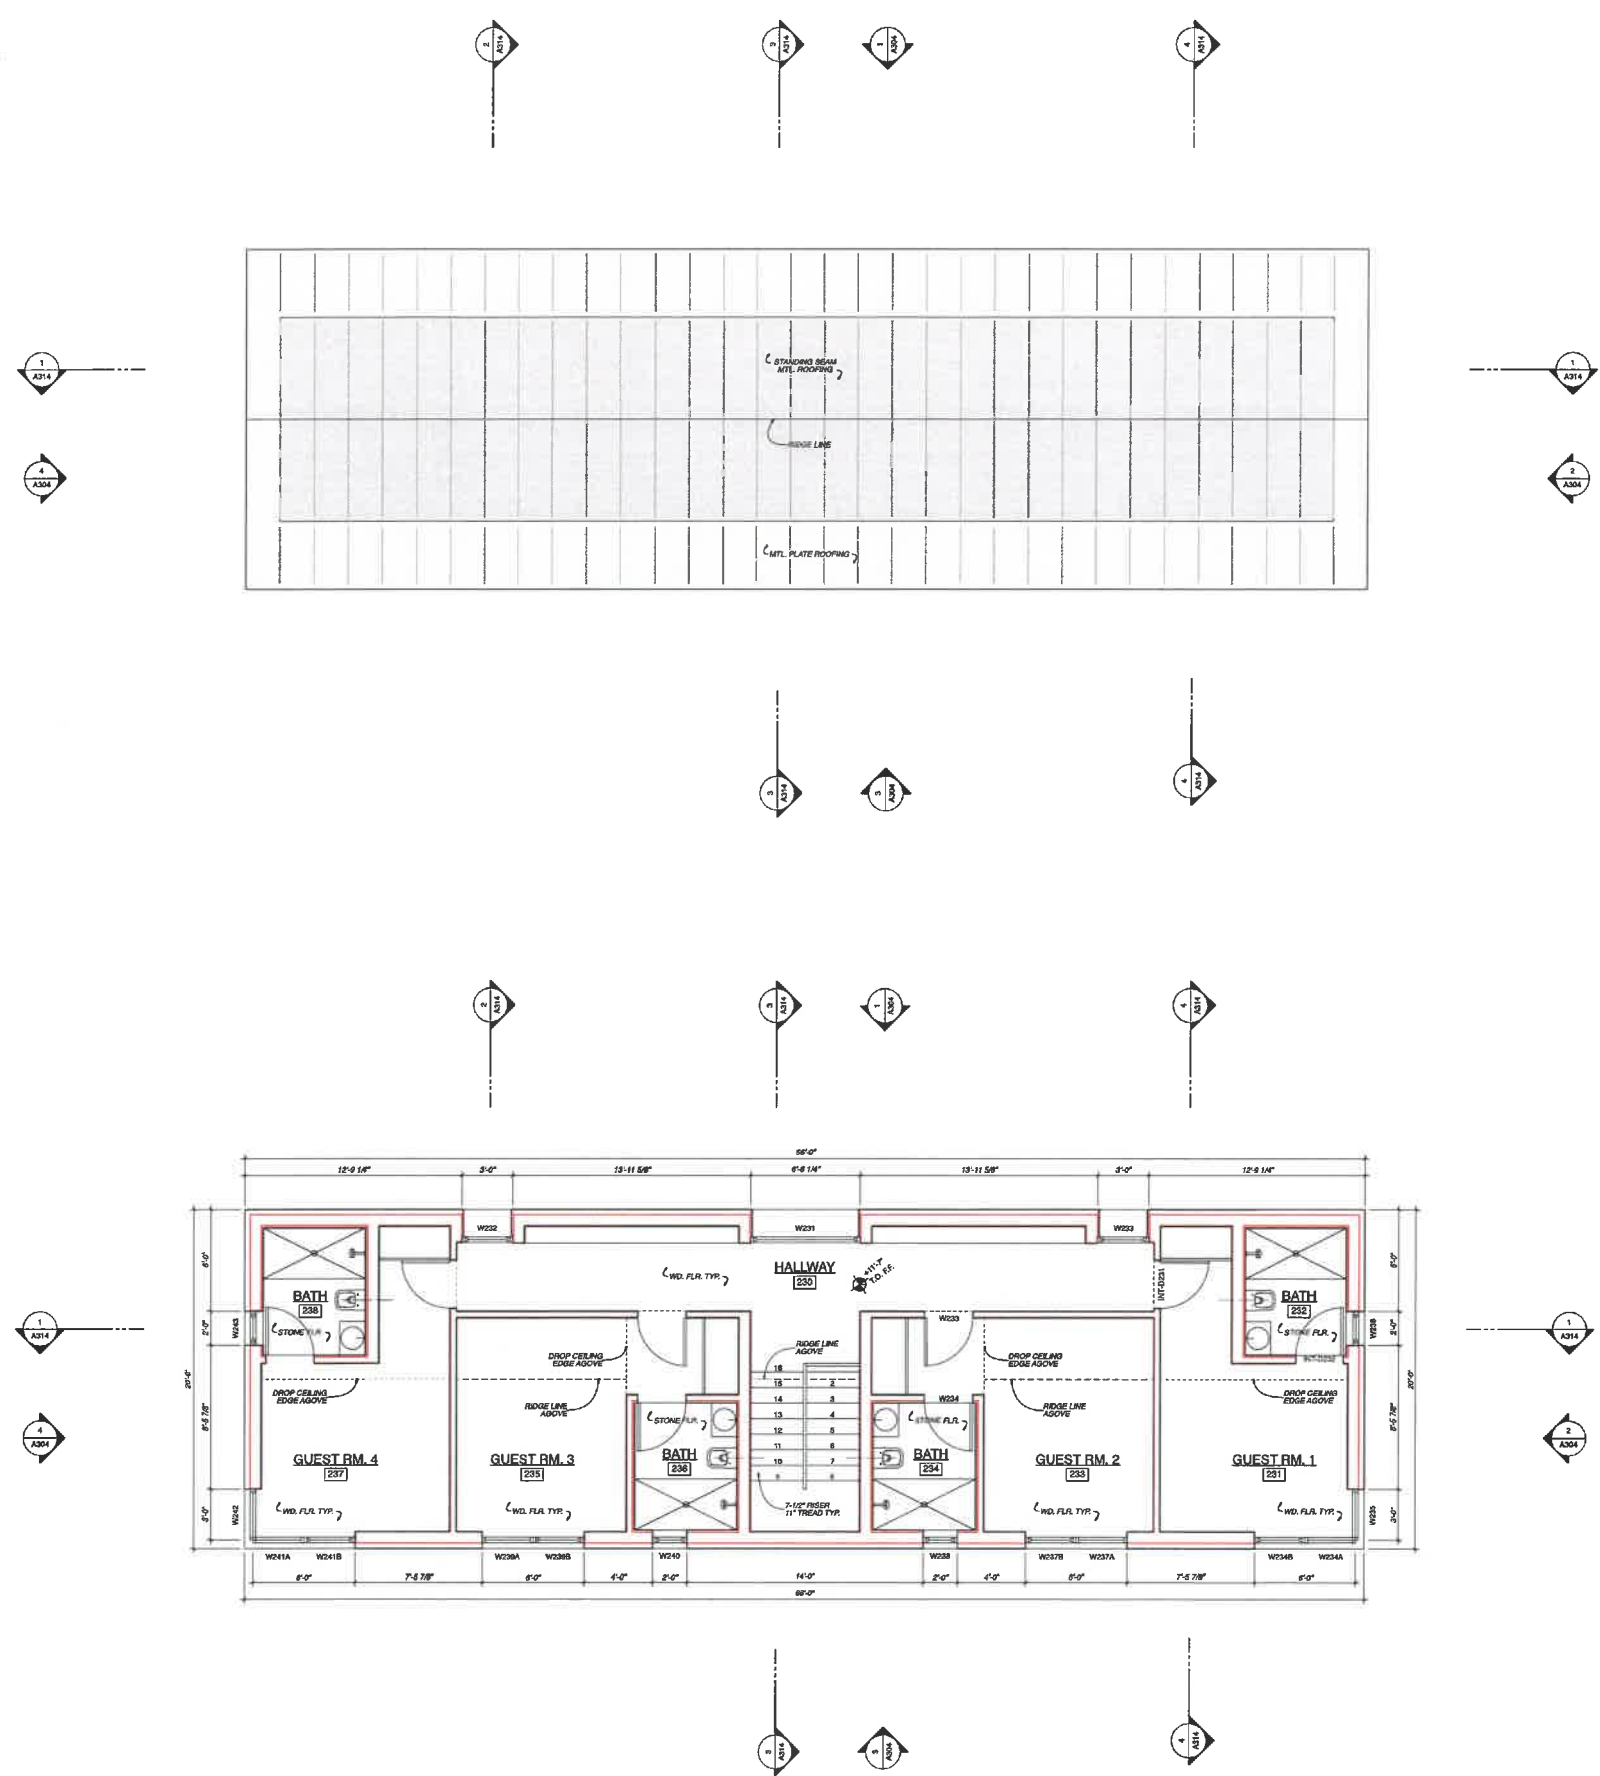

2 ROOF PLAN  
A141 1/4" = 1'-0"

1 SECOND FLOOR PLAN  
A141 1/4" = 1'-0"

GENERAL NOTES:  
1.



PERMIT SET 21 JAN 22  
ISSUED FOR NO. DATE

PLANS  
QUEST HOUSE  
ROOF &  
SECOND  
FLOOR

A141

© 2021 Annalyn Whelan Architects

PROJECT NAME:  
AGARWAL VINEYARD HOUSE WEST ISBURY, MA 02575

AW-ARCH

Architect:  
Annalyn Whelan Architects  





