


LEGEND

TOP OF BANK LINE	---
TOP OF BANK FLAG	—C-1•
CUT LINE	---
CUT LINE FLAGS	A-1•
TREE	⊗
IRON ROD	—IR
STONE BOUND	—SB
DRILL HOLE	—DH
SPOT GRADE	7X4

NOTES:  
1) DATUM— NAVD88

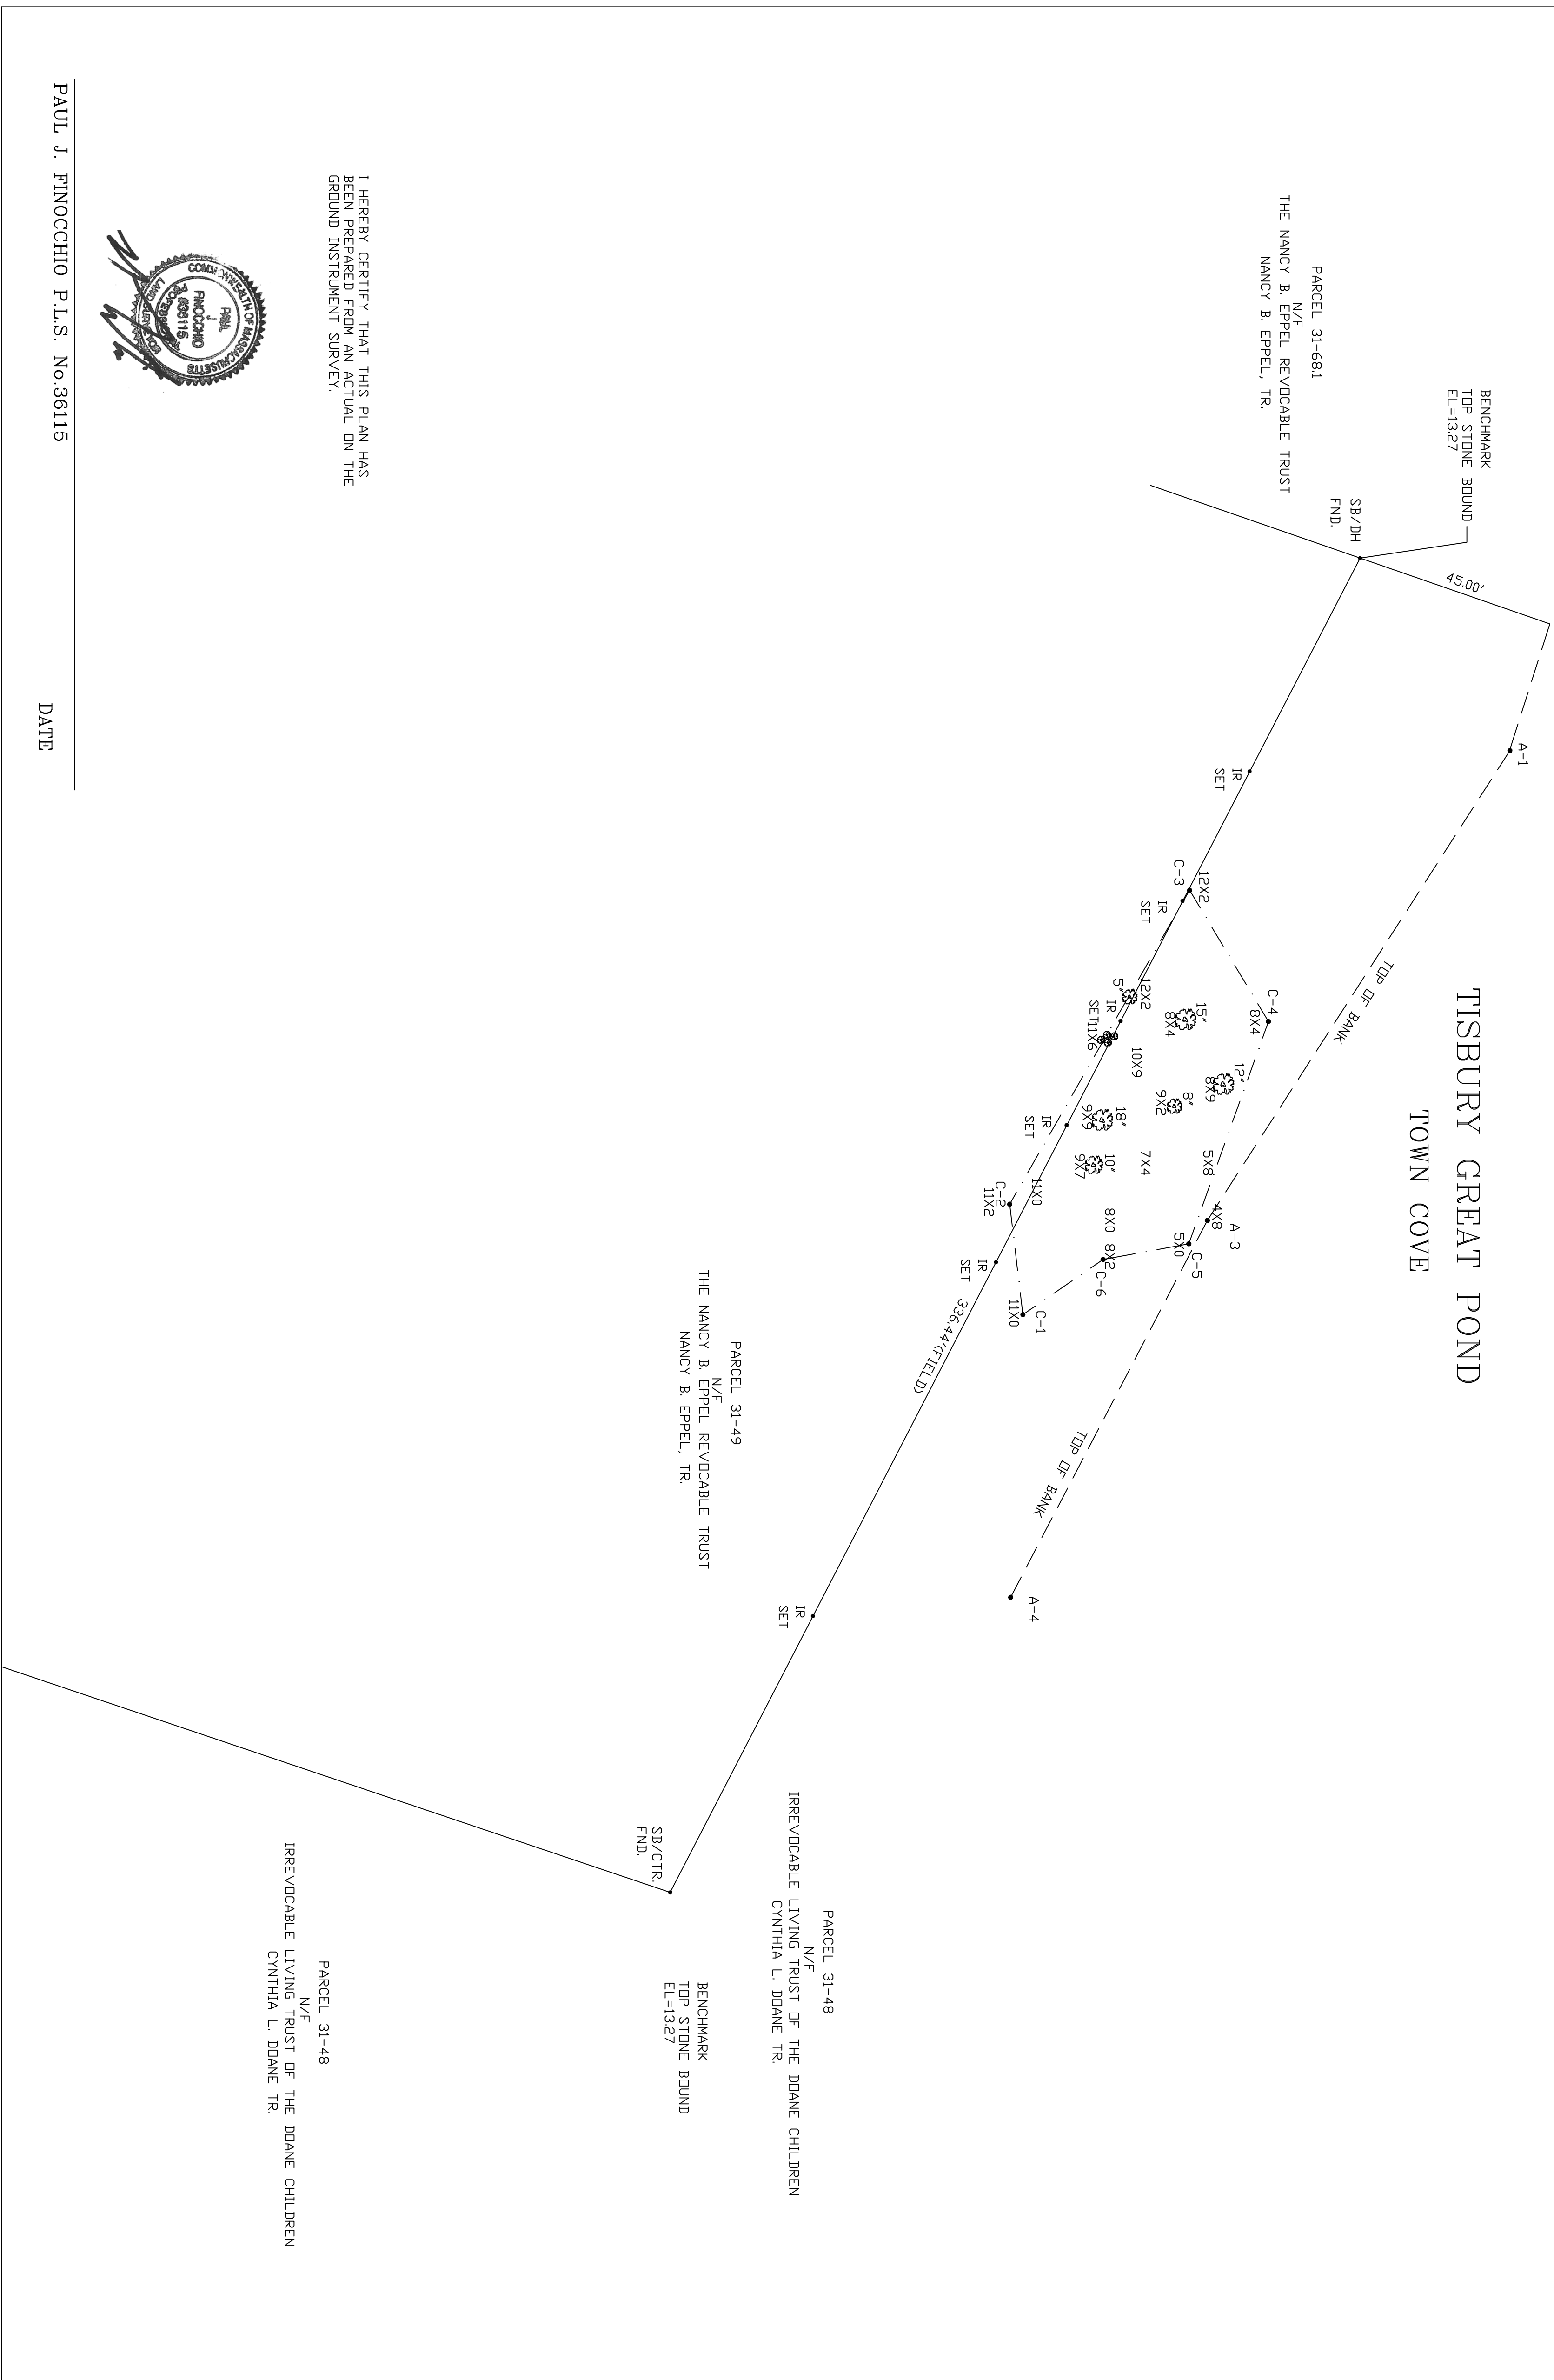

I HEREBY CERTIFY THAT THIS PLAN HAS BEEN PREPARED FROM AN ACTUAL ON THE GROUND INSTRUMENT SURVEY.




PAUL J. FINOCCHIO P.L.S. No.36115

DATE

PORTION OF LAND  
OF  
21 NEW LANE  
IN  
WEST TISBURY, MA

PREPARED BY:  
P.J.F. AND ASSOCIATES  
4 HIGHLAND AVENUE  
WAKEFIELD, MA 01880  
(781) 883-5473

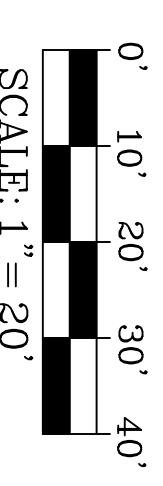

DATE: OCTOBER 4, 2021 FILE No. 7666EX

FIELD	PLLOT	DESIGN	DRAFT	CALC.	CHECK
-------	-------	--------	-------	-------	-------