


EXISTING SHORE ZONE SF

 EXISTING STRUCTURE WITHIN SHORE ZONE:	864 SF
 EXISTING EXTERIOR DECK WITHIN SHORE ZONE:	107 SF
TOTAL:	971 SF

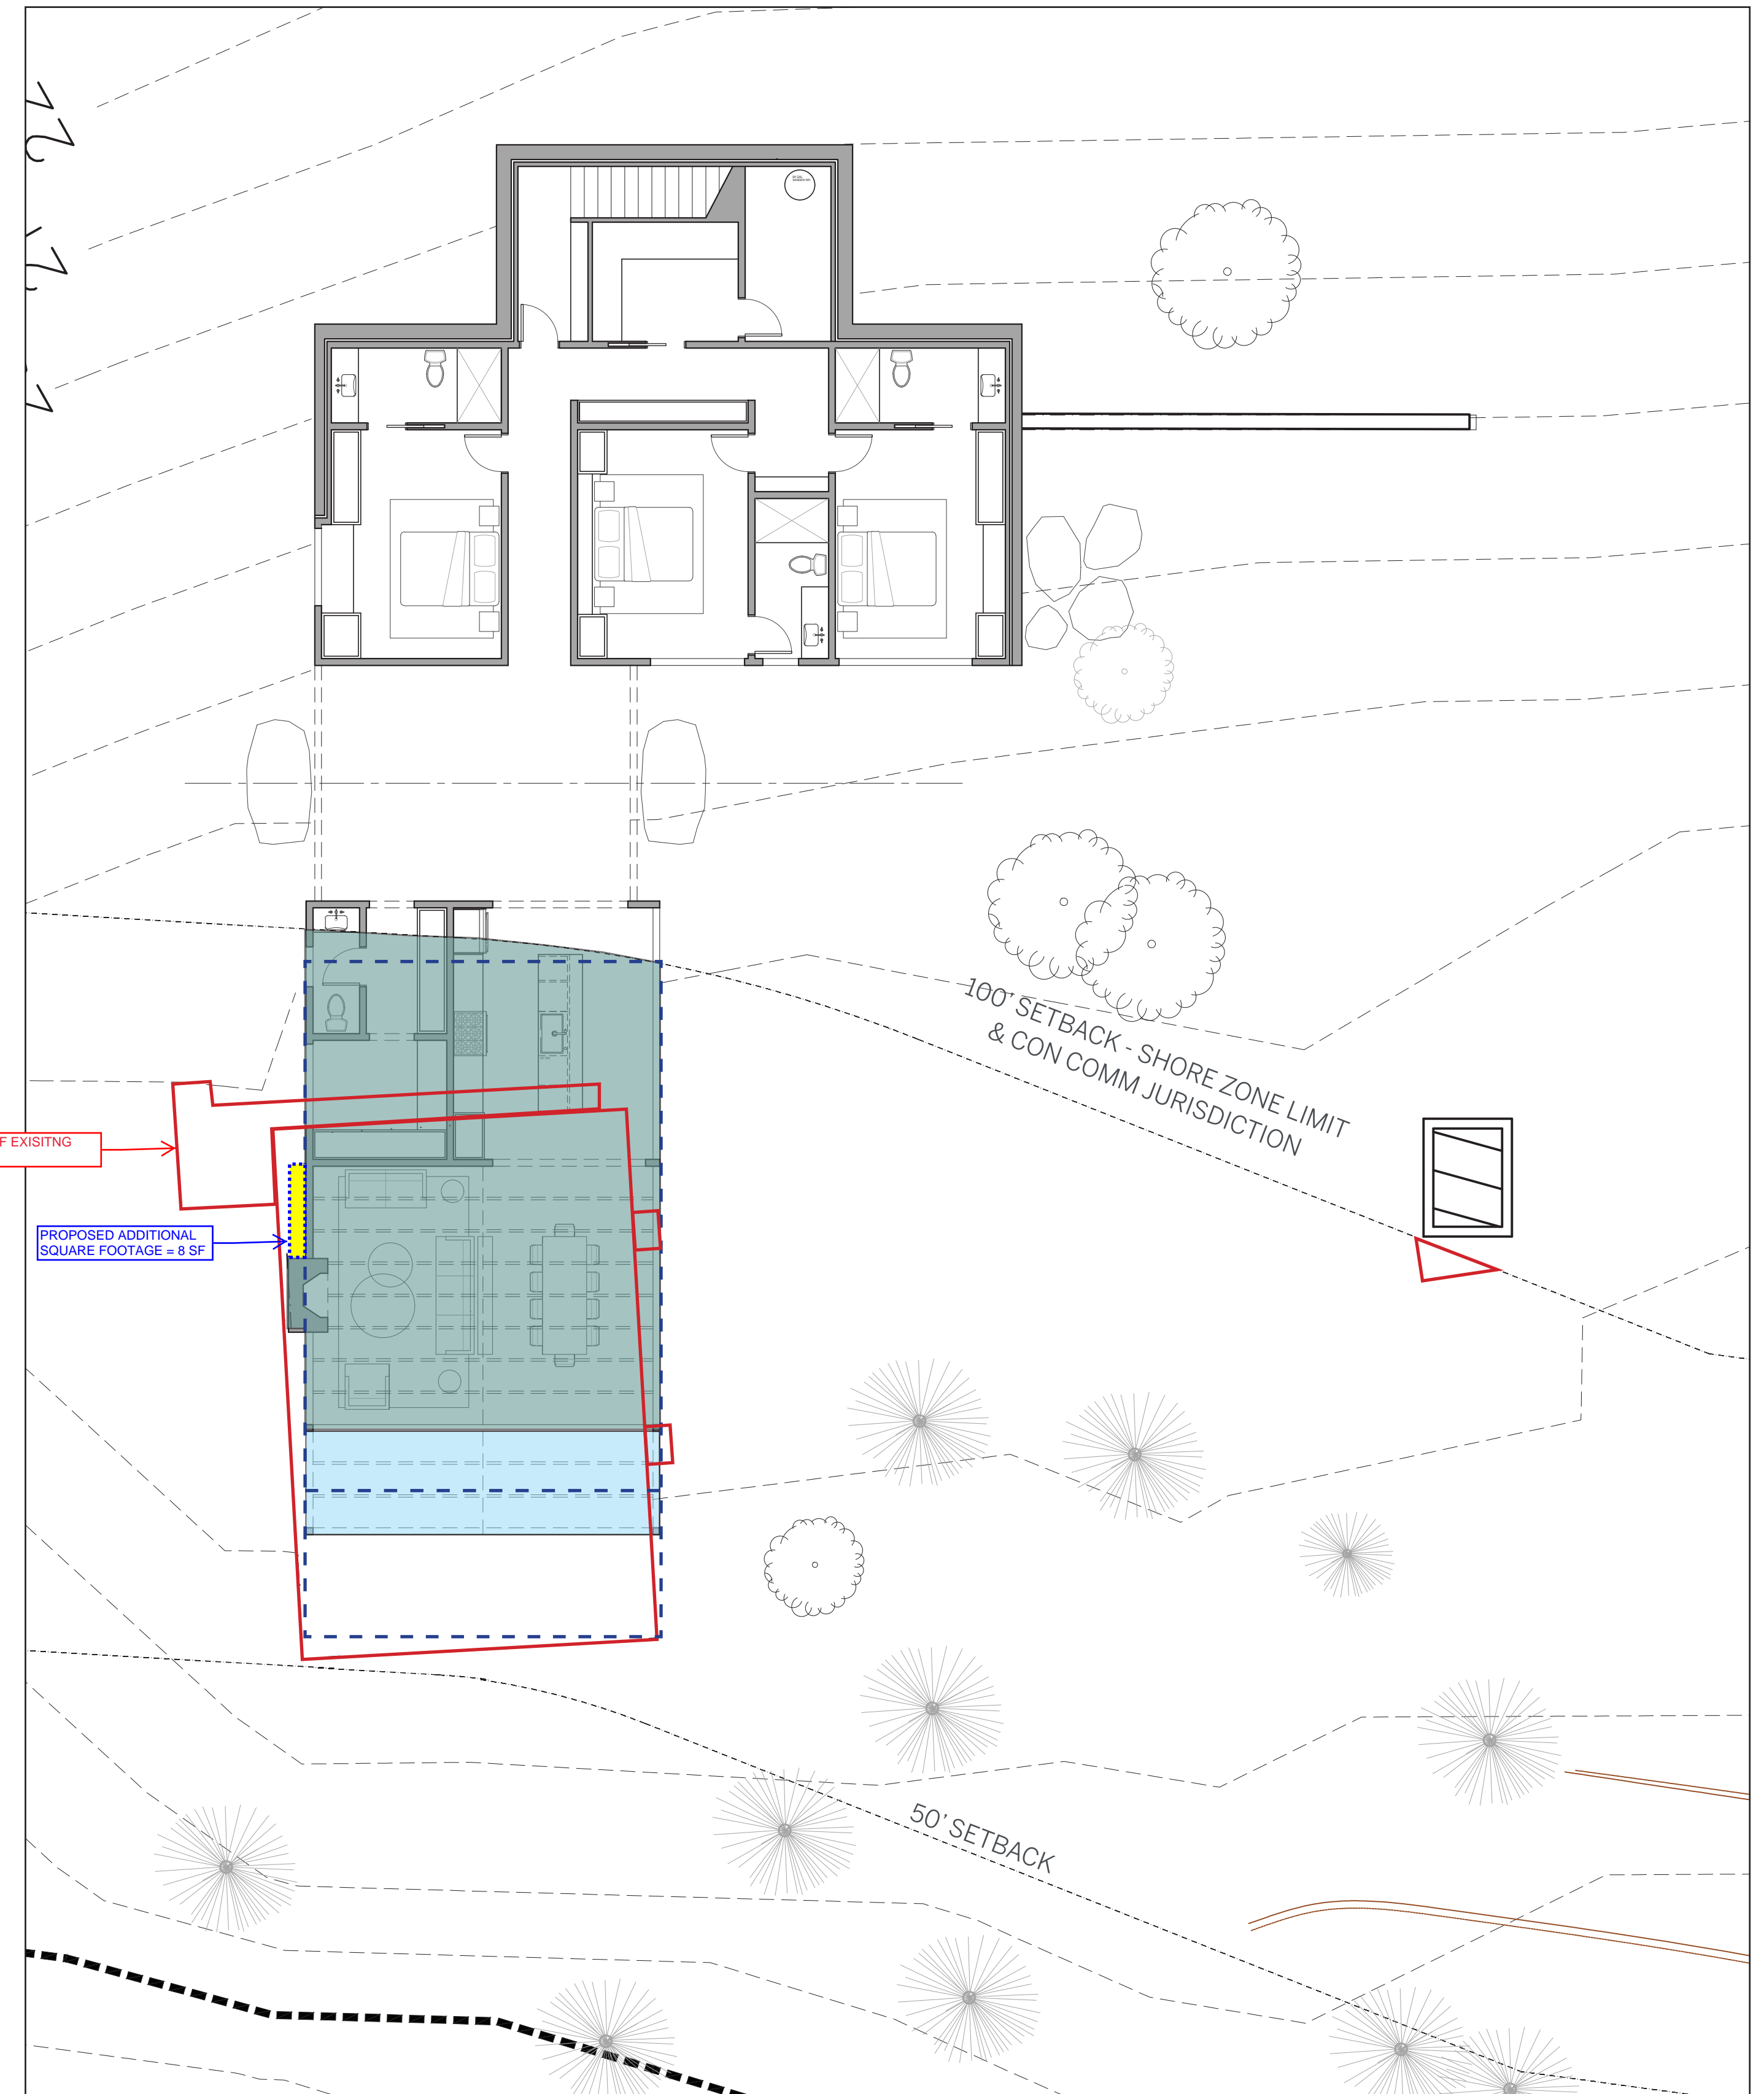

PROPOSED SHORE ZONE SF

 PROPOSED STRUCTURE:	803 SF	 OUTLINE OF PROPOSED ADDITIONAL SQUARE FOOTAGE (TOTAL = 8 SF)
 PROPOSED EXTERIOR DECK:	168 SF	
TOTAL:	971 SF	