




GRADE EL. 11.33
PROPOSED 22' x 22' GARAGE

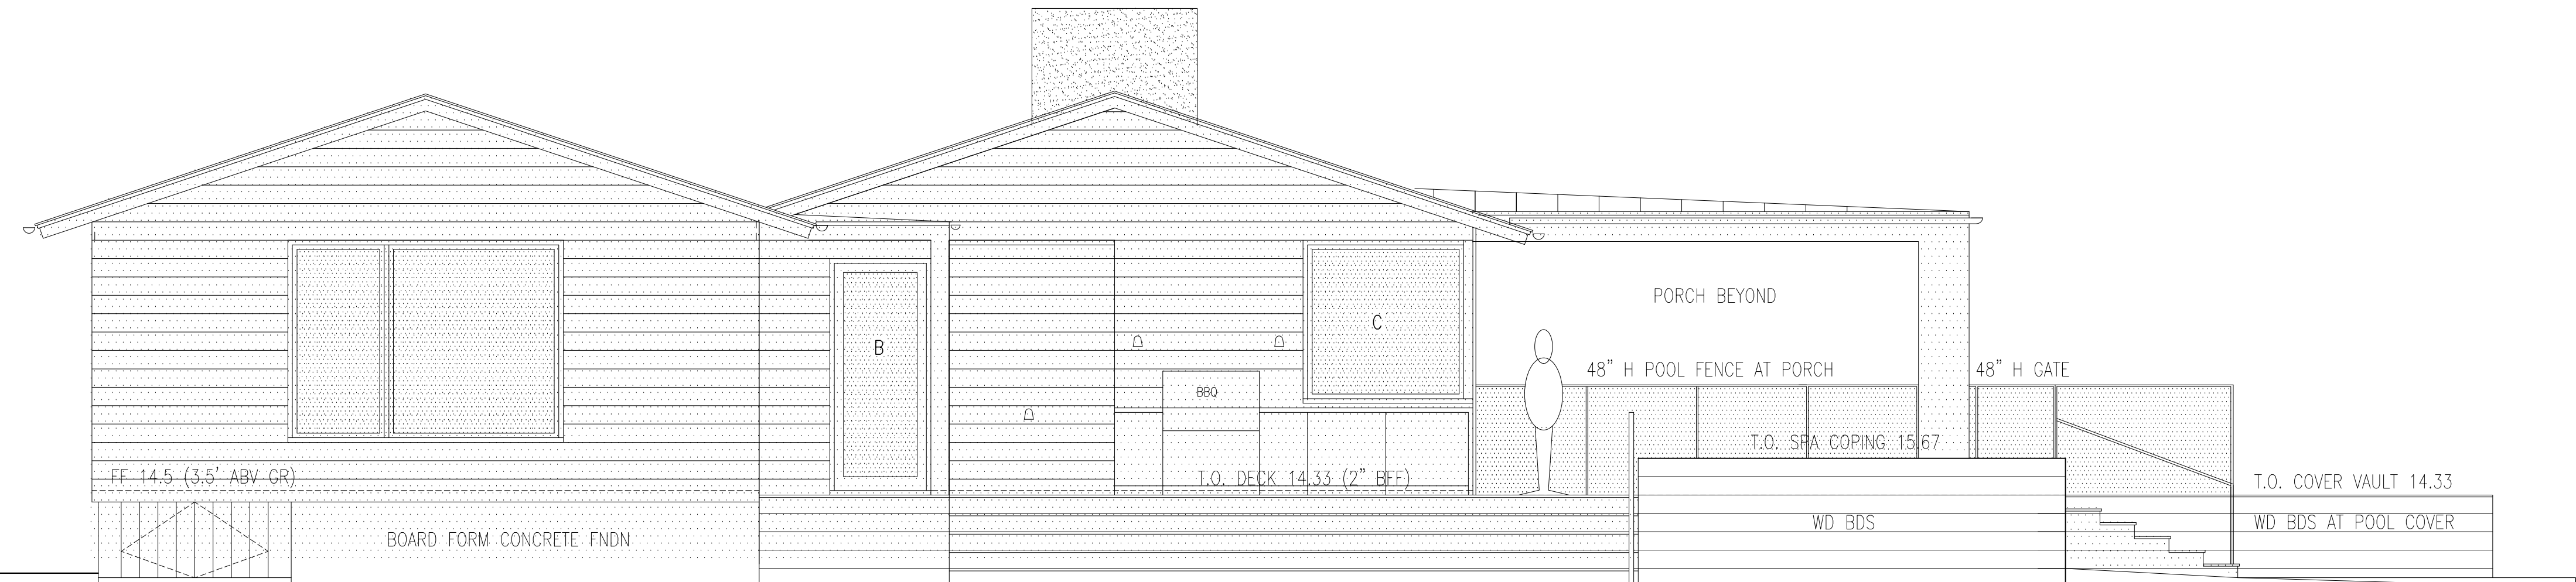


GRADE 11.0 (MNG)
NORTH ELEVATION W/ GARAGE AT SOUTH END OF ENTRY PARKING

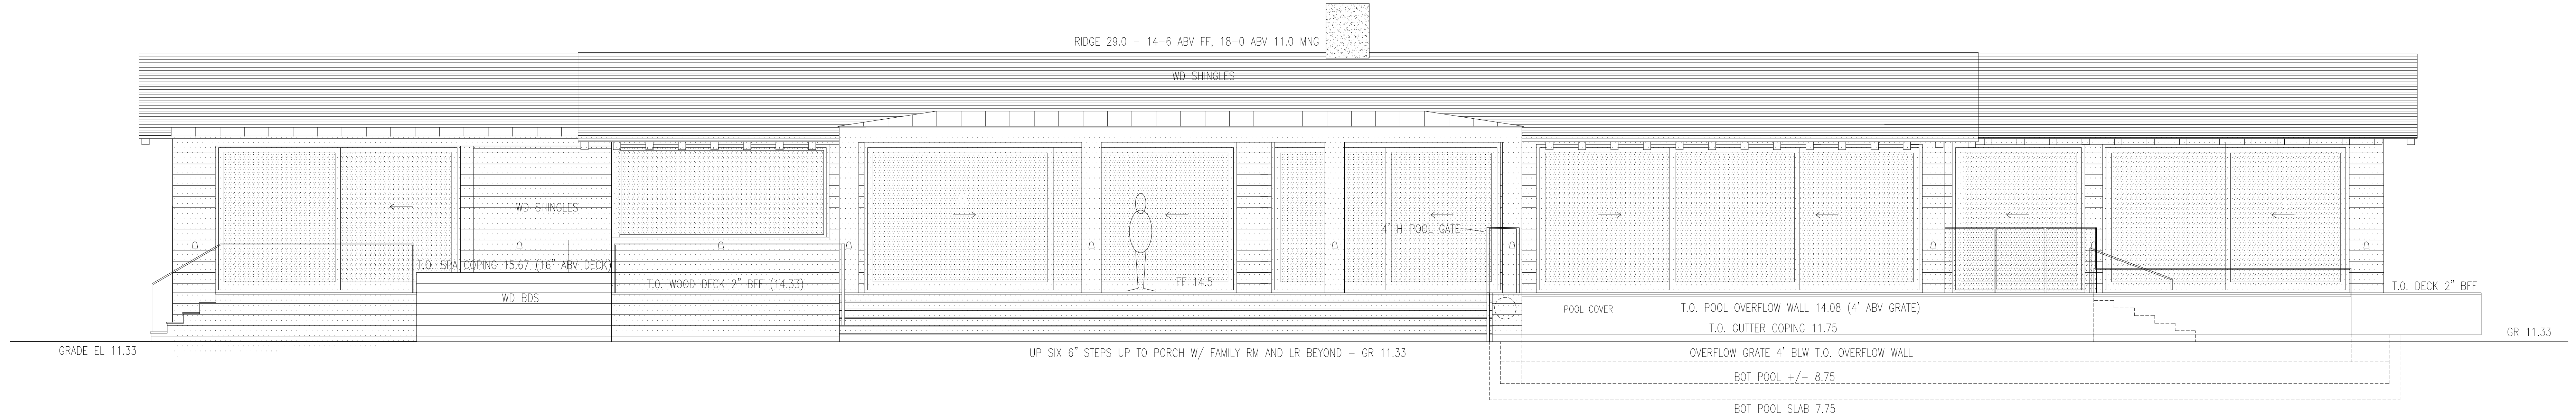


WEST ELEVATION

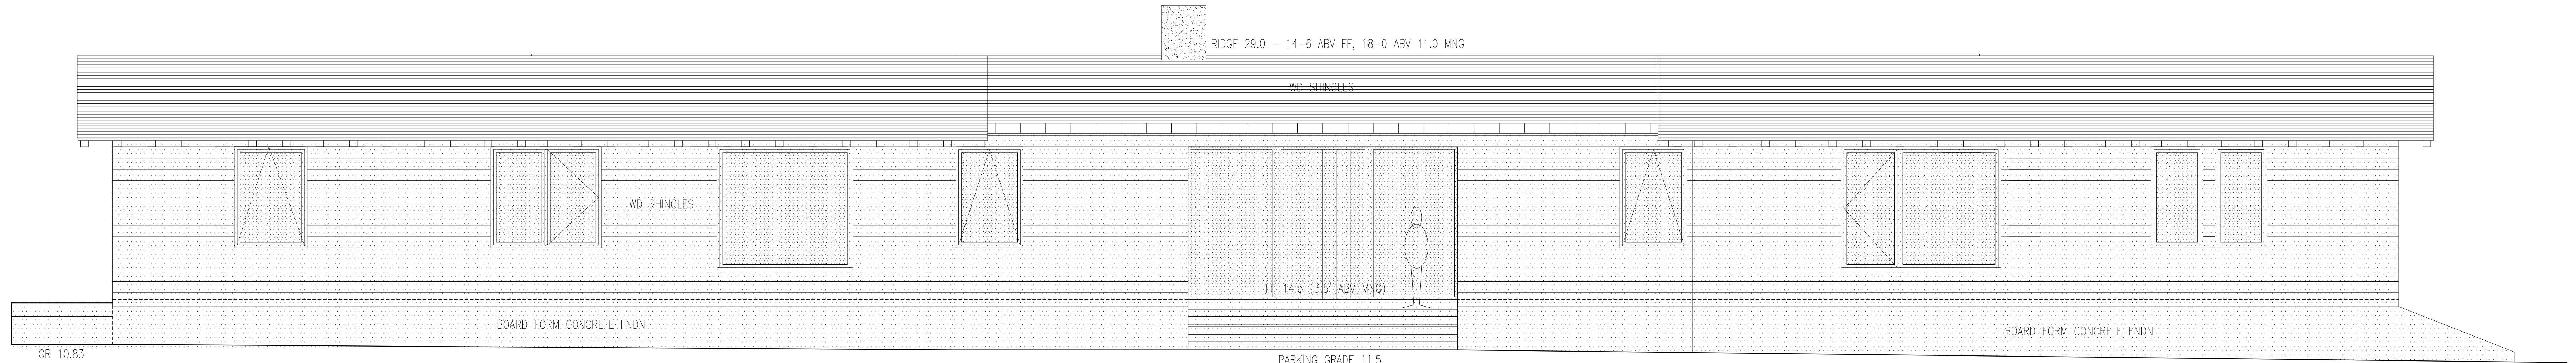

EAST (ENTRY) ELEVATION

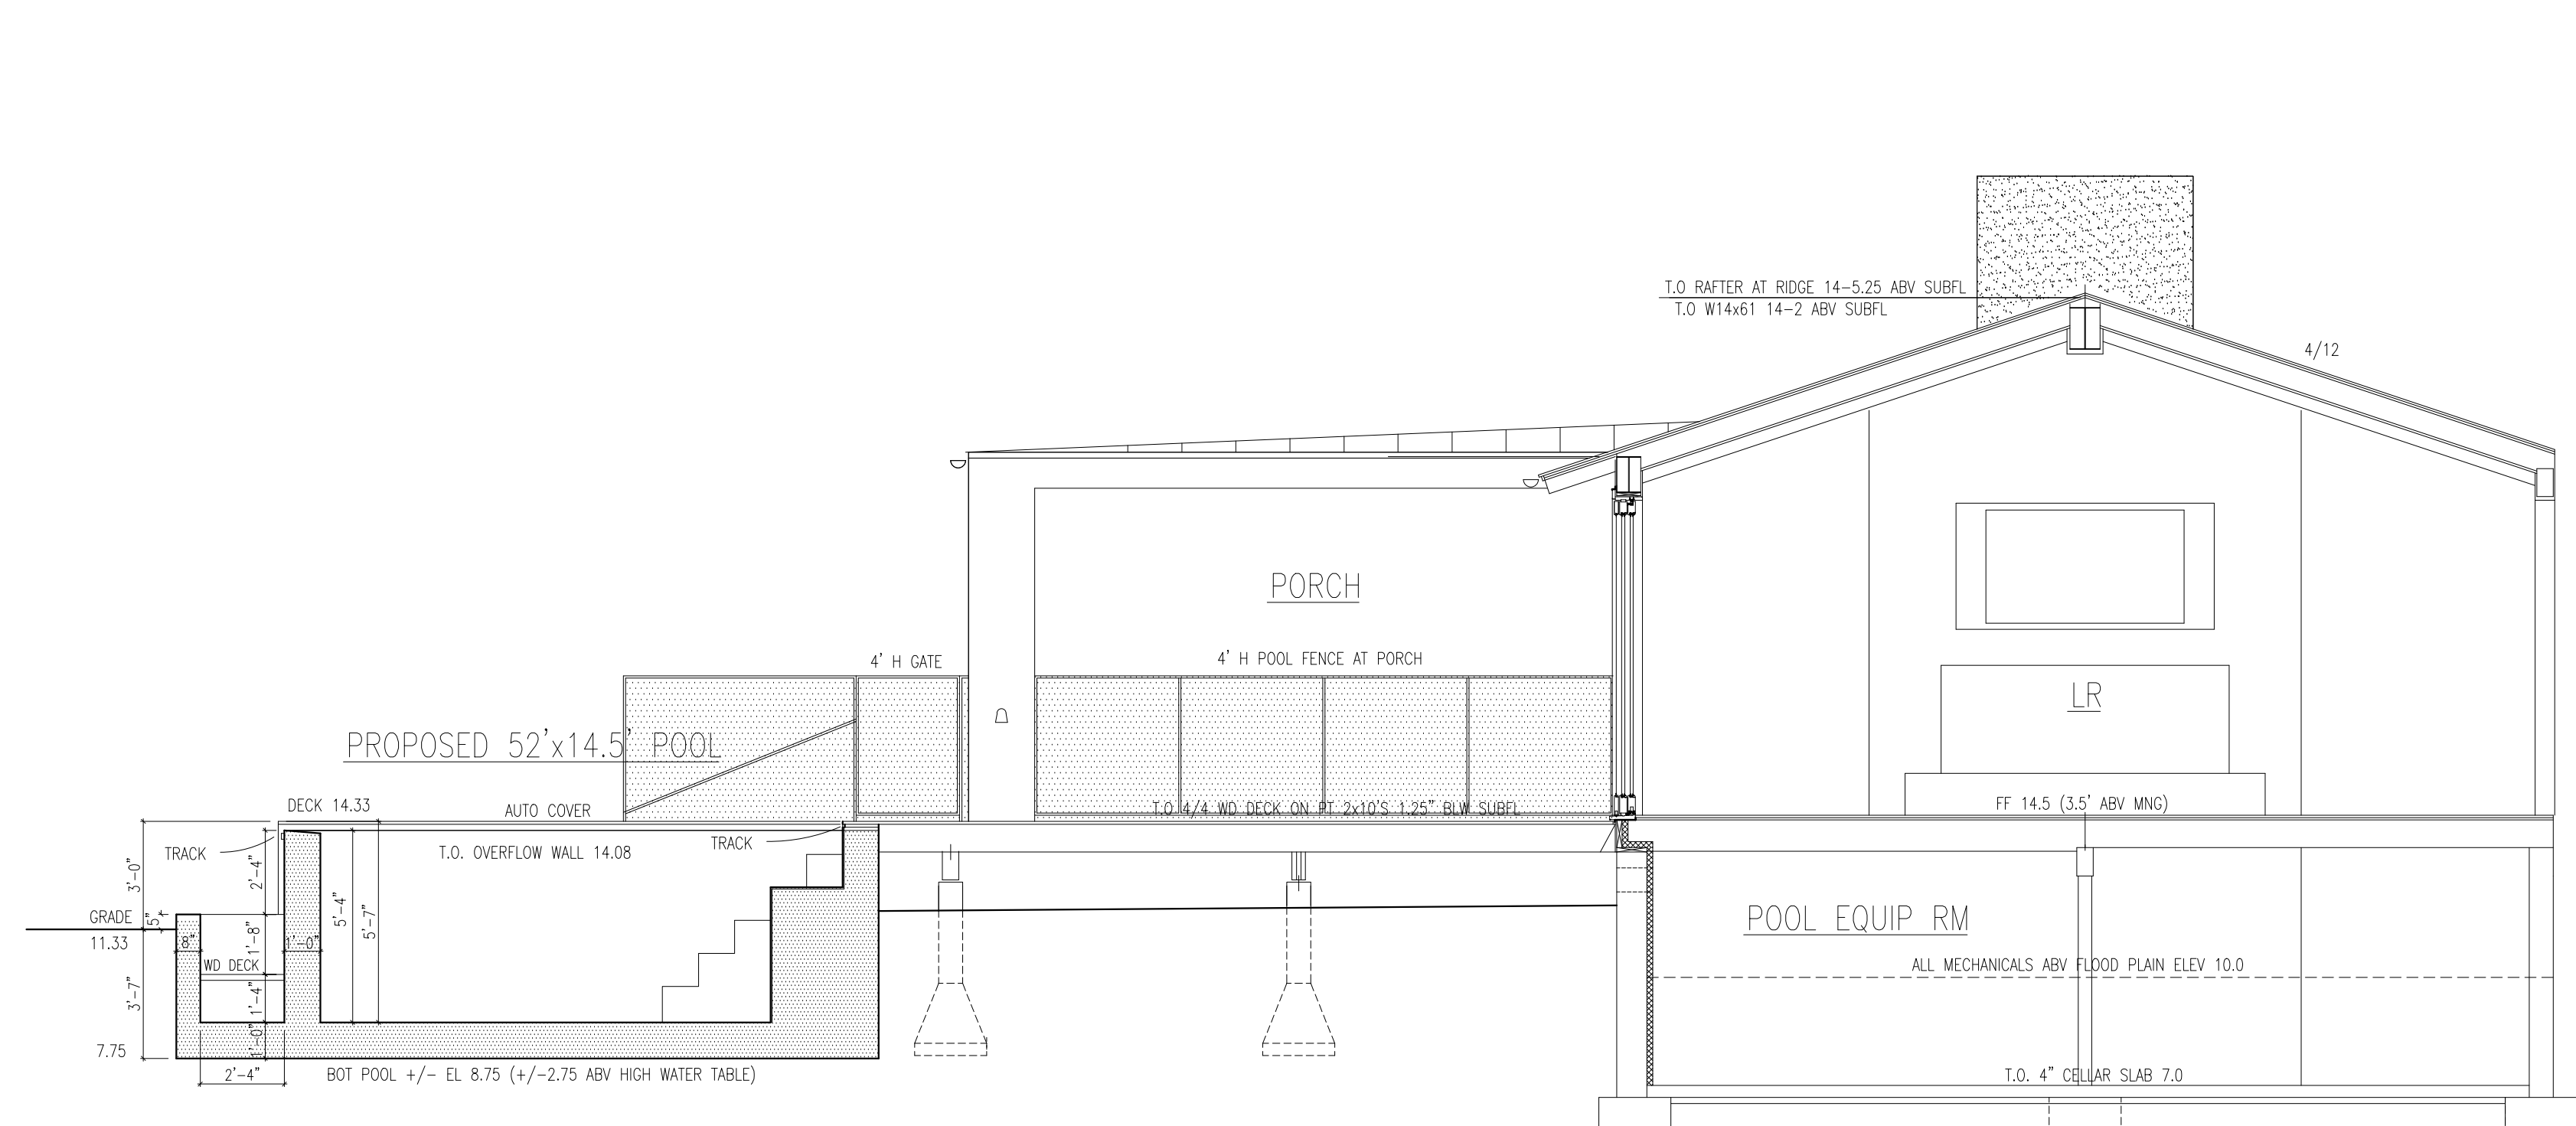

SECTION THRU POOL

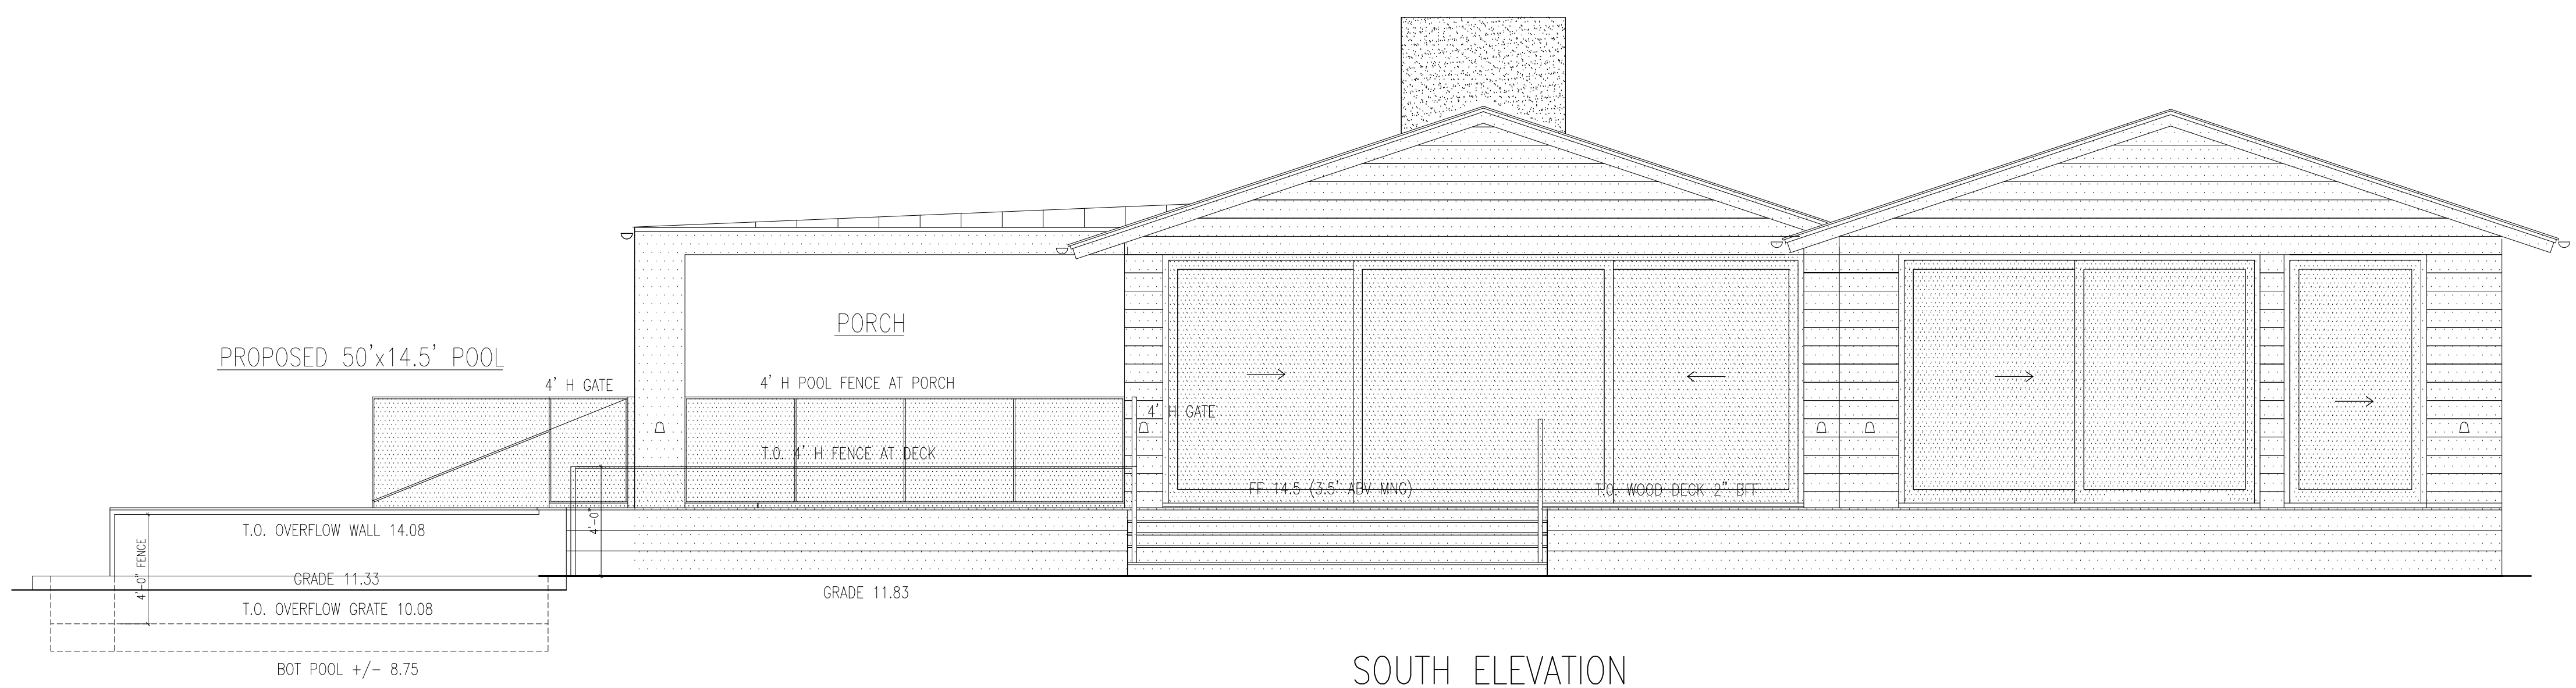

SOUTH ELEVATION

APPROVED/PERMITTED
MAIN HOUSE

216 MIDDLE POINT ROAD
ASSESSOR PARCEL 39-8, WEST TISBURY, MA

1/23/23

MICHAEL BARCLAY, ARCHITECT
2 OSPREY LANE, CHILMARK, MA
917-601-0140

POOL/GARAGE ELEVATION
1/4" = 1'-0"

A 2