
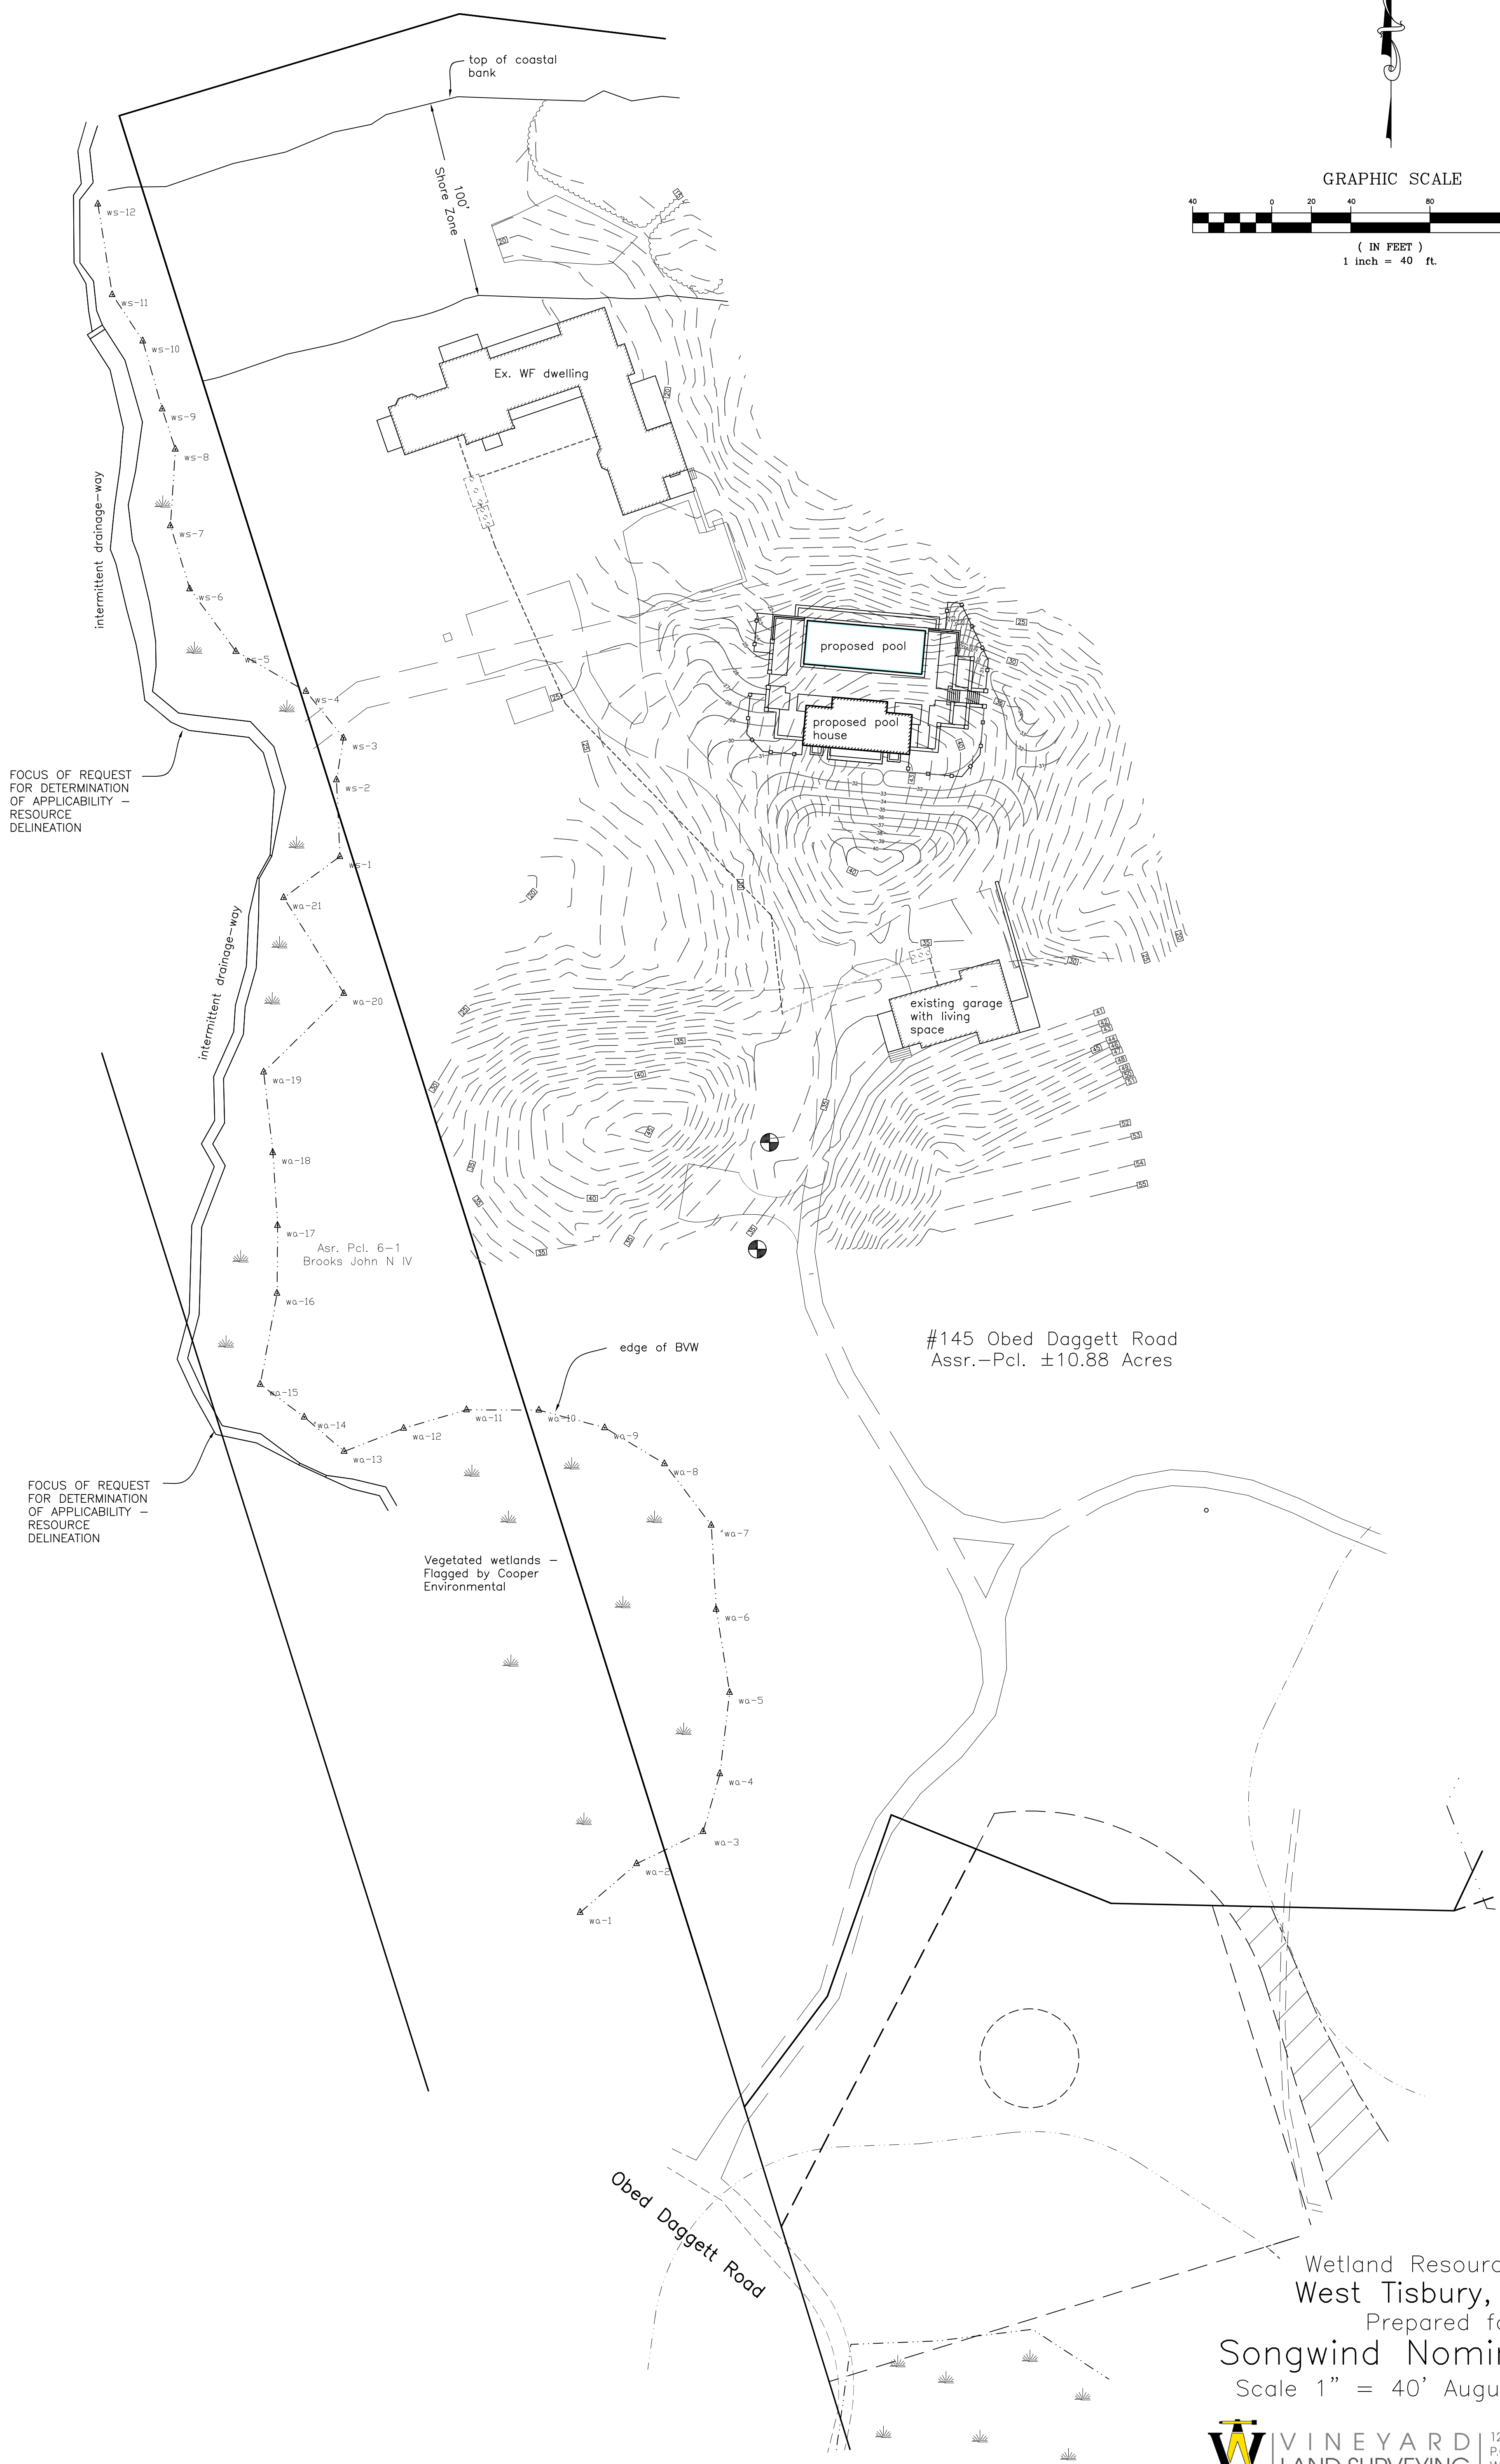


VINEYARD SOUND  
(tidal)

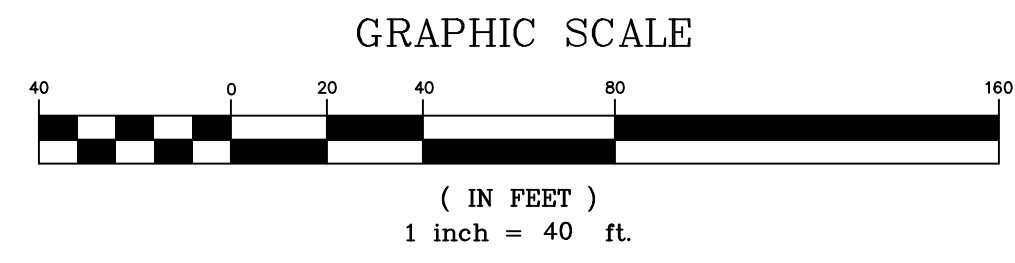

#145 Obed Daggett Road  
Assr.-Pcl. ±10.88 Acres

Wetland Resource Plan  
West Tisbury, Mass.

Prepared for  
Songwind Nominee Trust  
Scale 1" = 40' August 23, 2022



VINEYARD  
LAND SURVEYING  
& ENGINEERING

12 Cournoyer Road  
P.O. Box 421  
West Tisbury, MA 02575  
P 508-693-3774 F 508-629-0440  
VLSE.net