


Plan 1" = 40'

N MAG

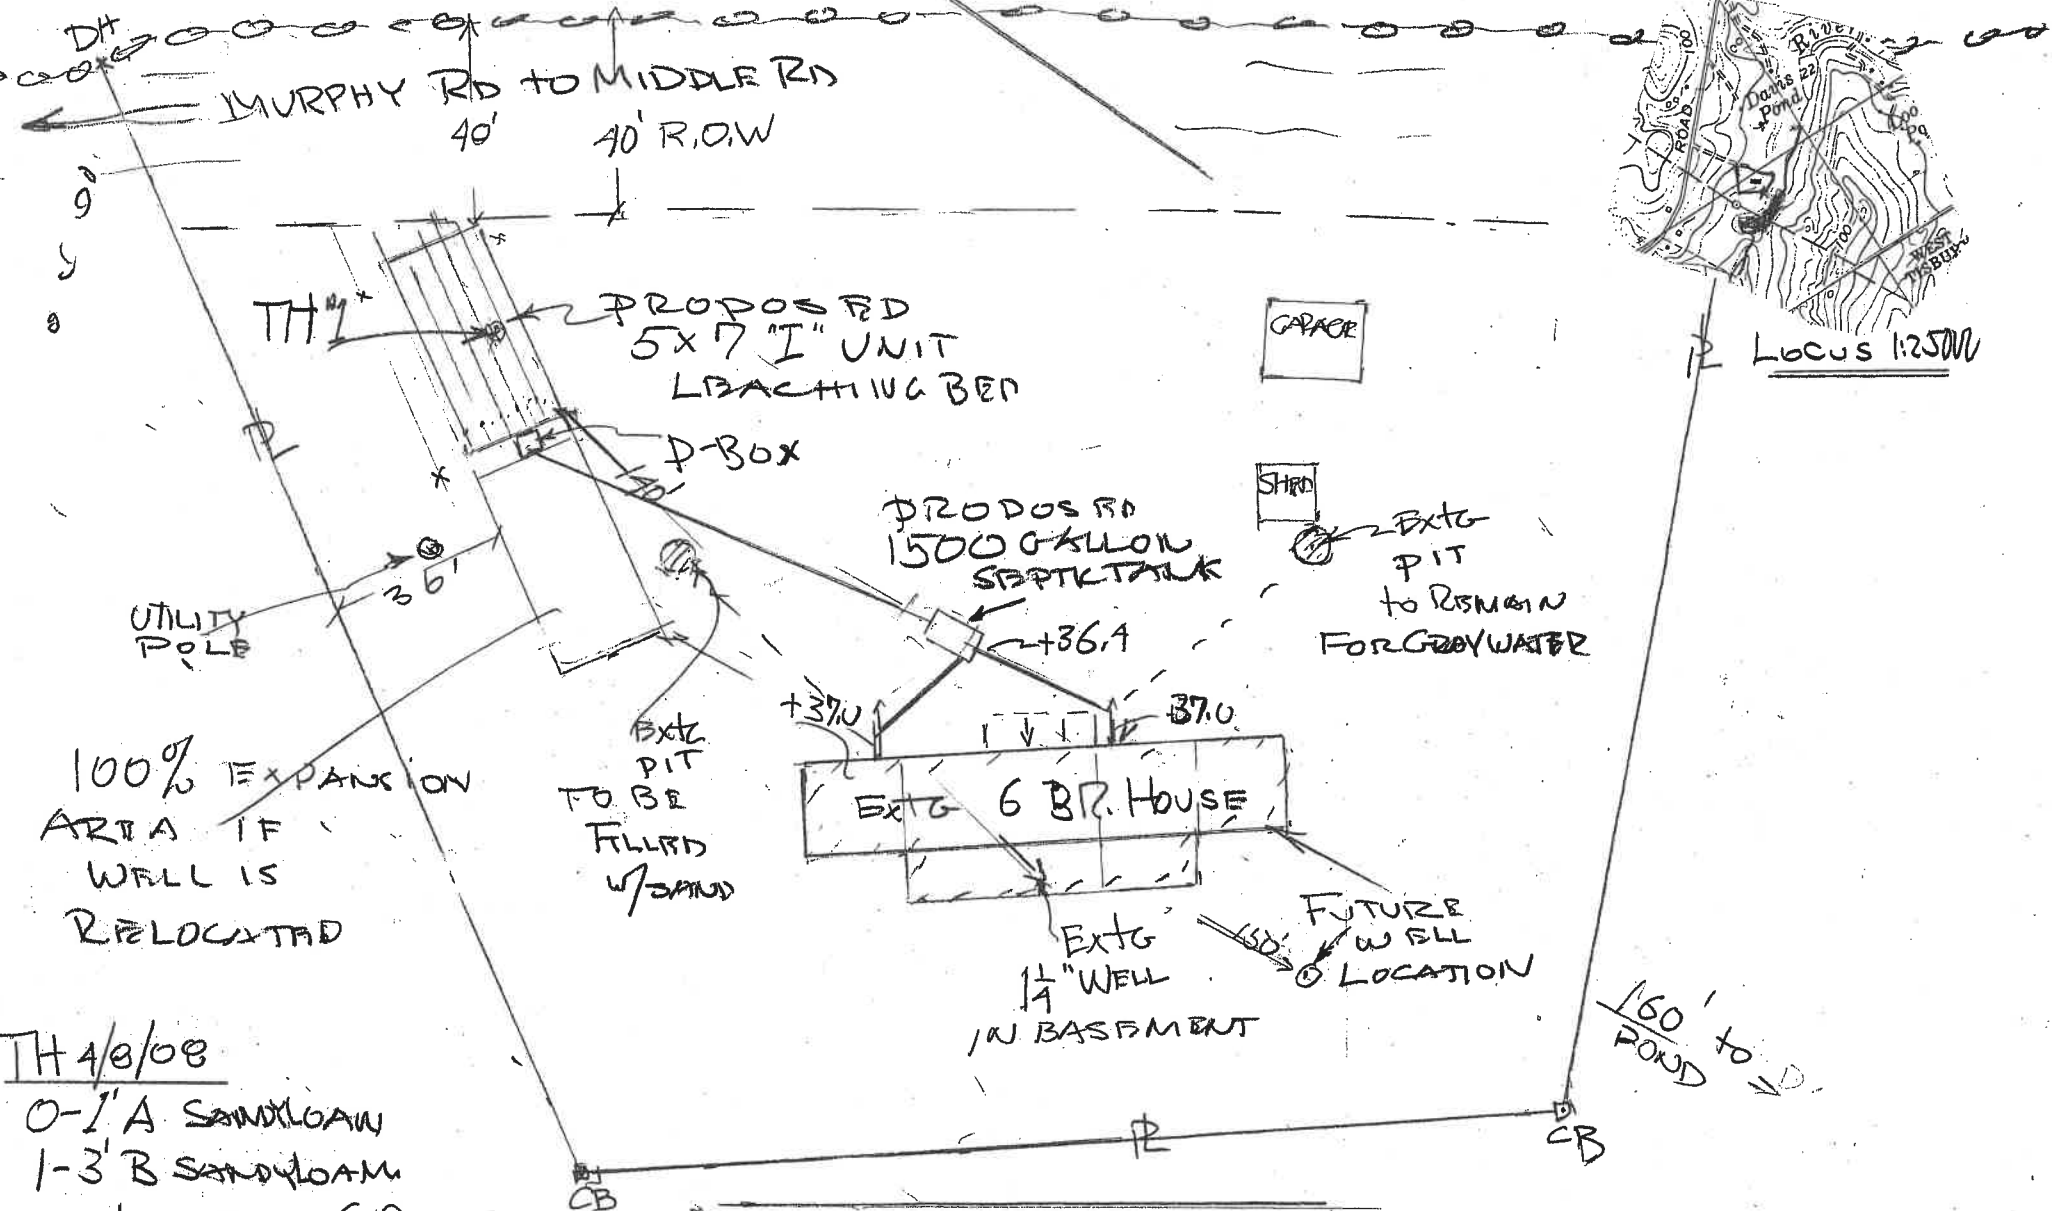

TH 4/8/08

- 0-1' A SANDY LOAM
- 1-3' B SANDY LOAM
- 3-10' C - FINE-G SAND

VARIANCE FROM WEST TISBURY

REQUIREMENTS FOR...