

30A: ROADS

20'

PROPOSED OFFICE

APPROVED 7/16/15







SCALE 1"=20'

20'

17' PLOOR

20'

16'

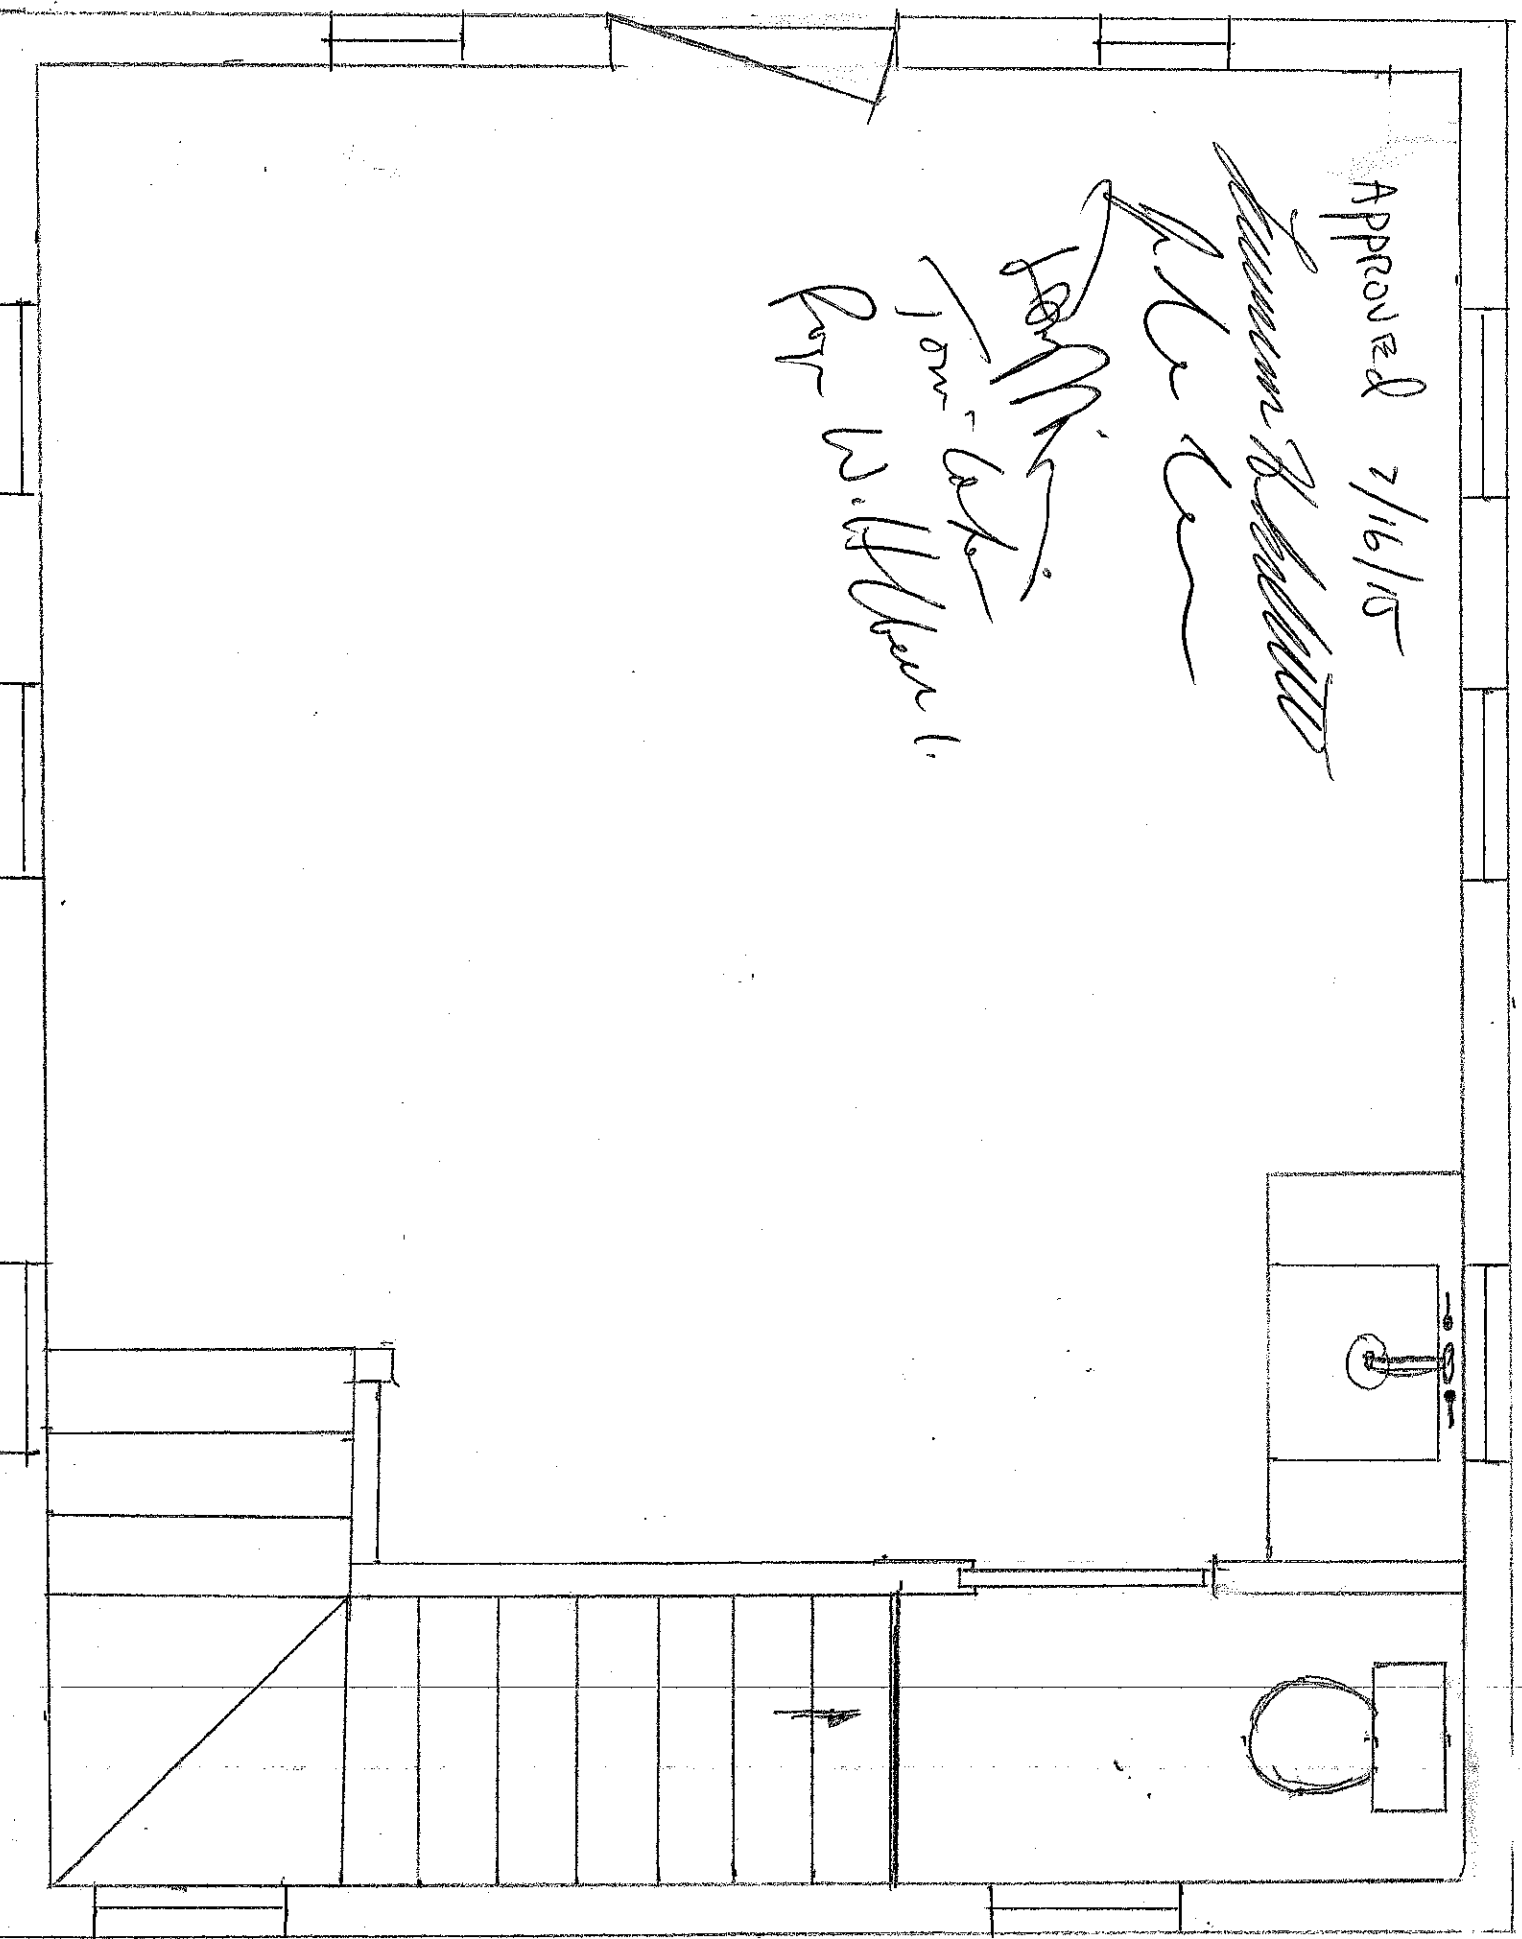

SCALE 1:20


20'11"

ZAVR PLANS

STORAGE


16'

16'

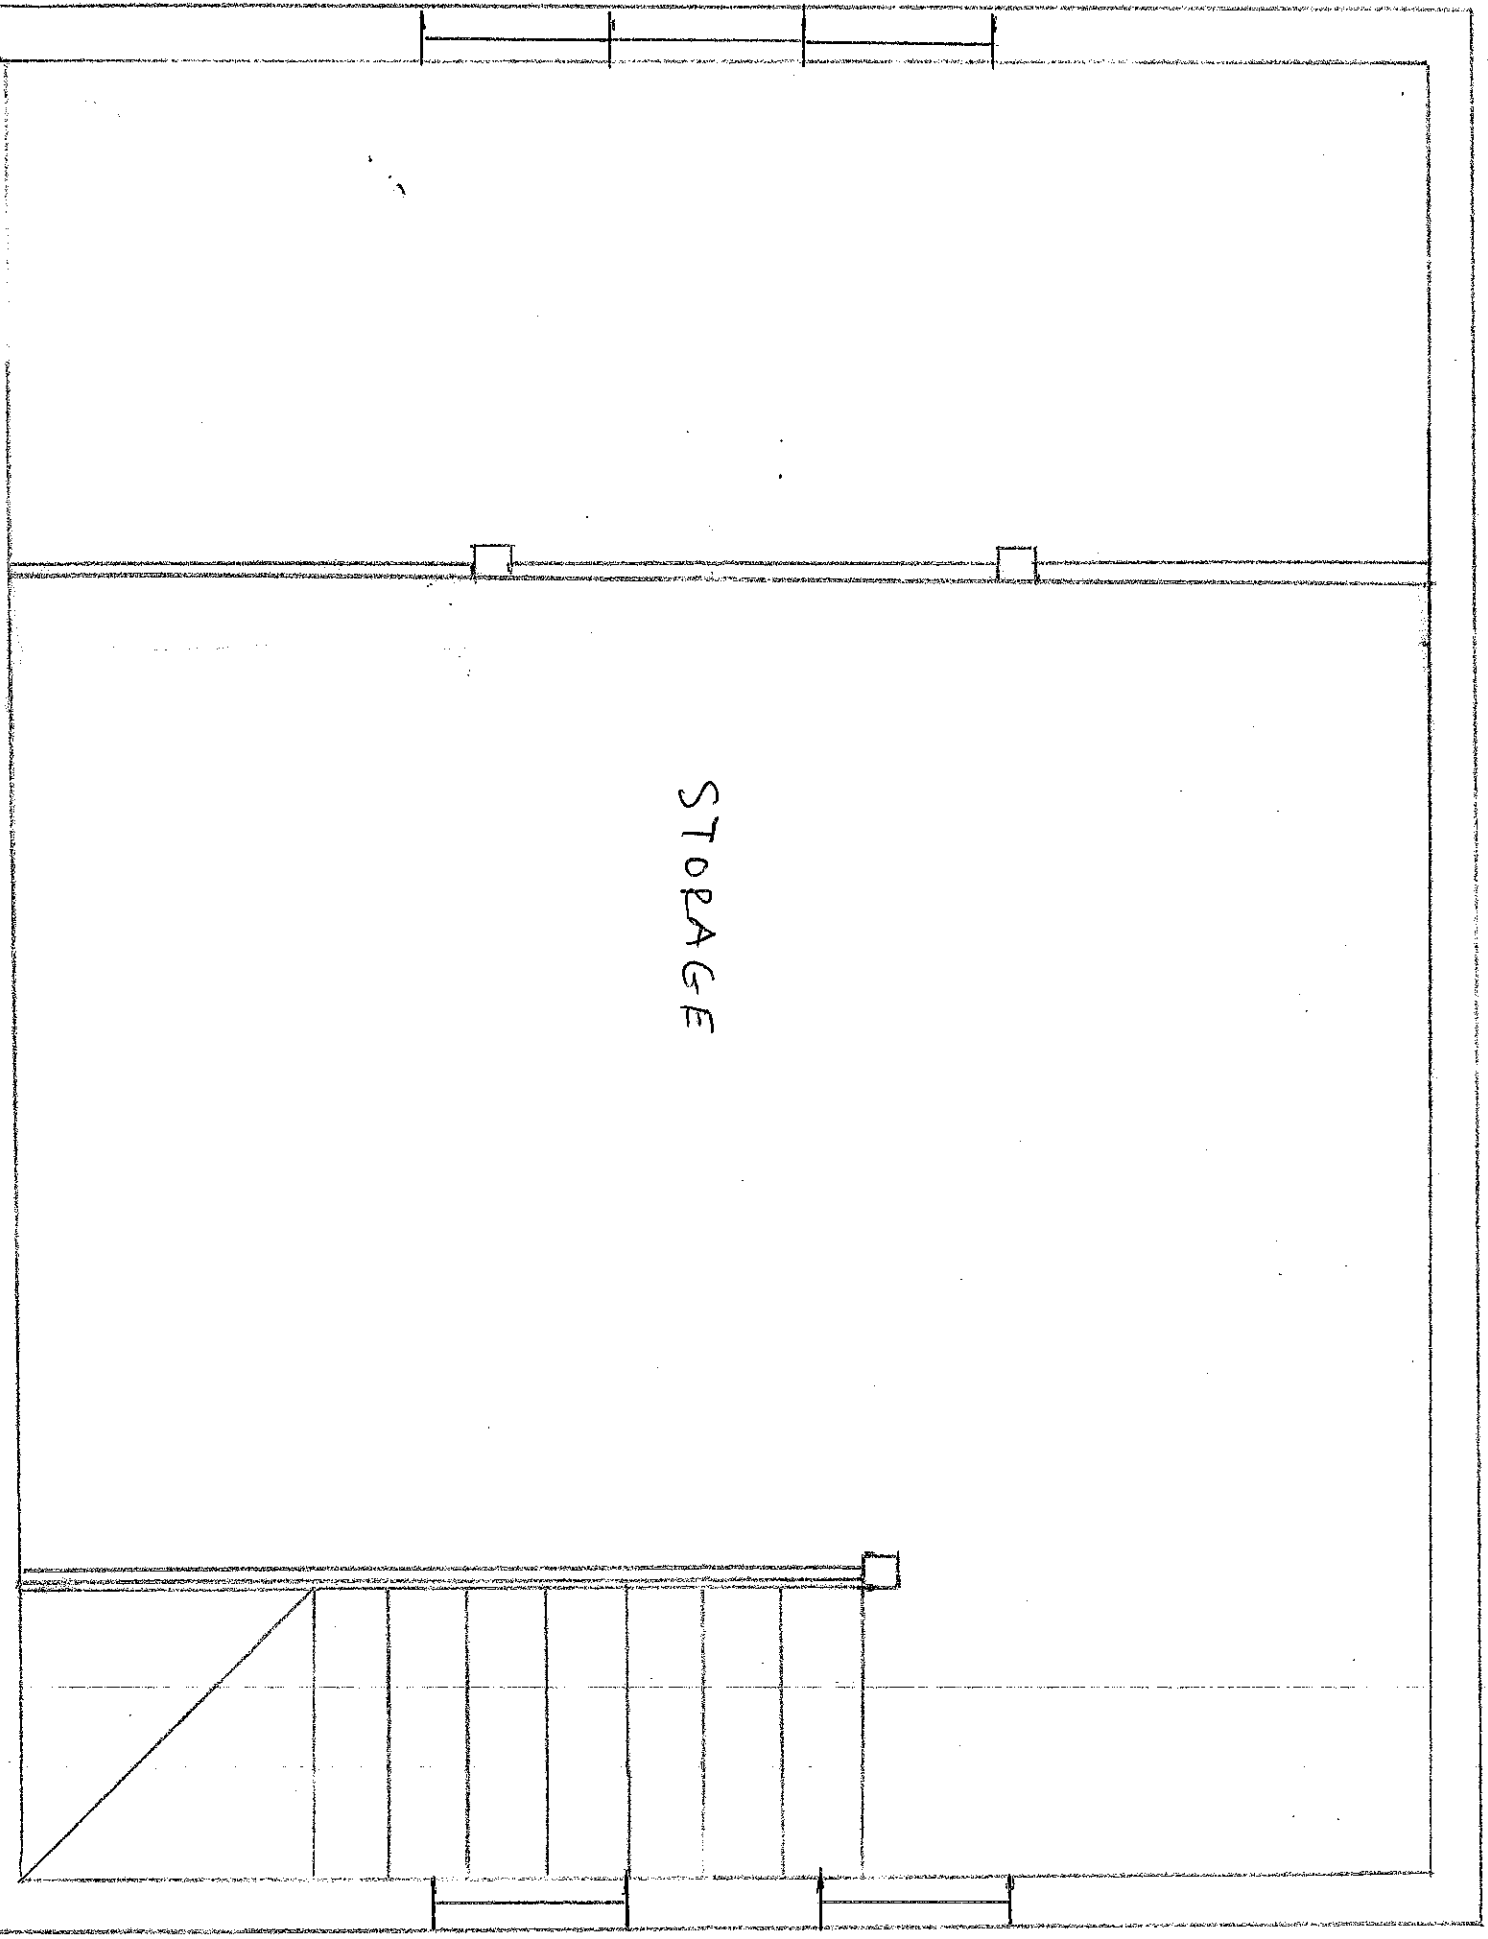

30A Elevation for proposed office

-21'
-20'

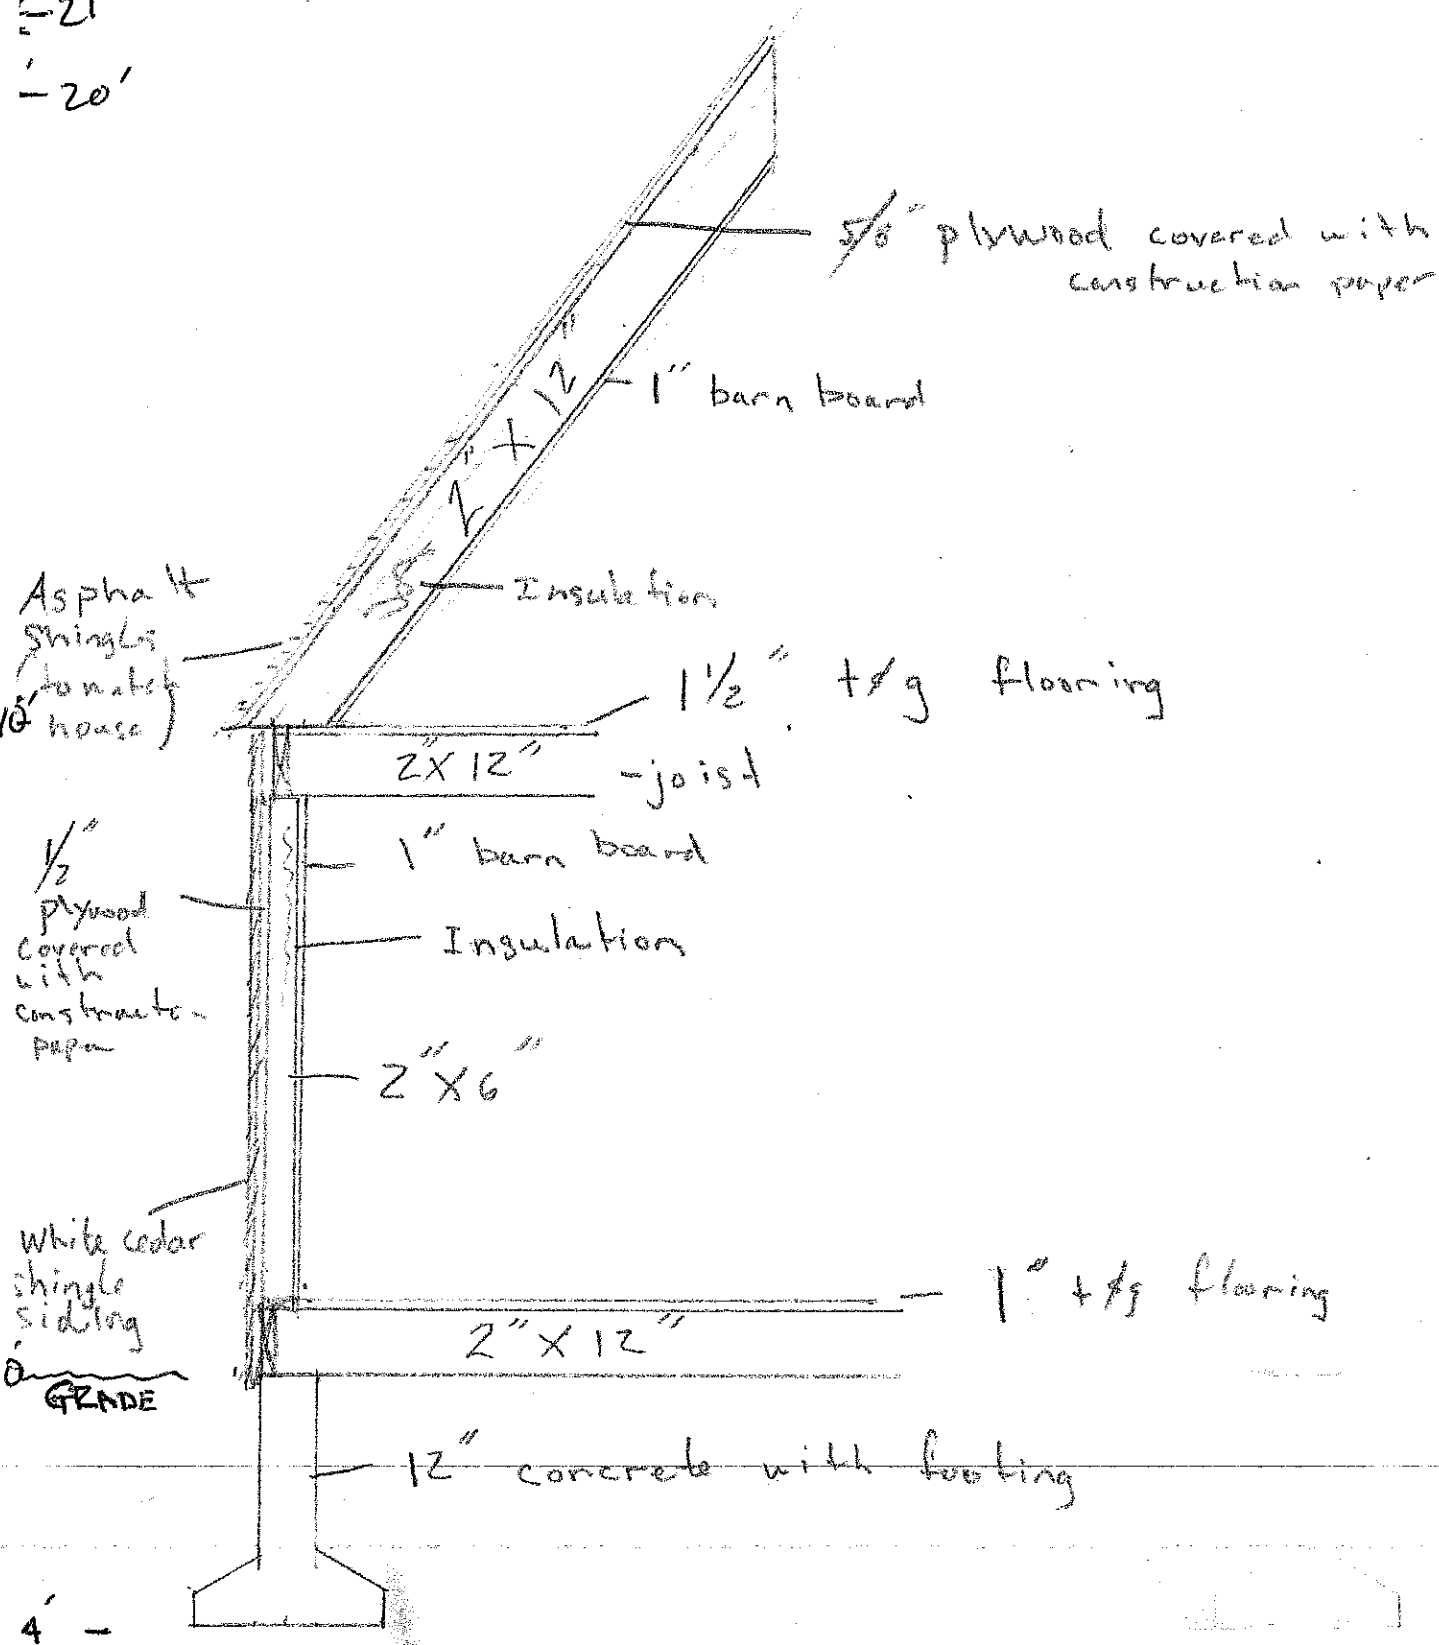

Scale
1:30
02.01.15
J.W.W.