

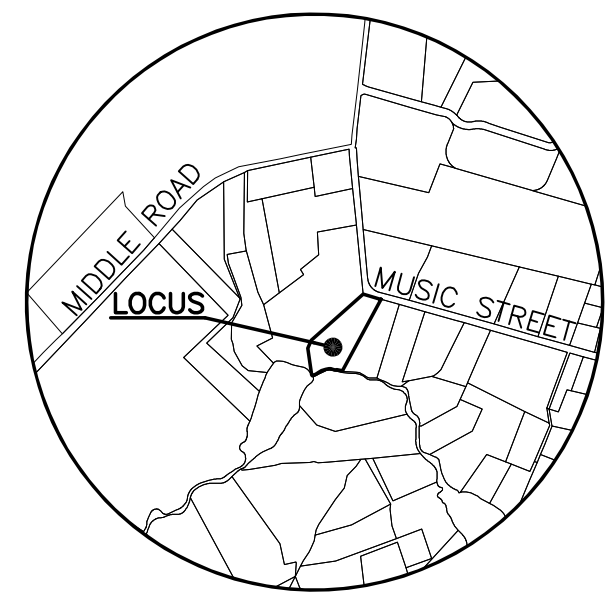


Plan

Scale: 1 in. = 20 ft.
Datum: ±U.S.G.S.

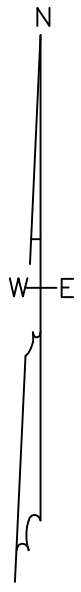


LOCUS MAP
Scale: 1" = 1000'

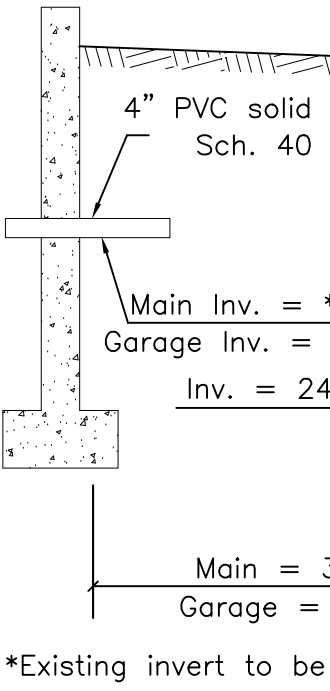

Assr. Pcl. 32-25.1
"N/F Liza Jane Duke"

Assr. Pcl. 32-25.2
"N/F Frederick Waitzkin"

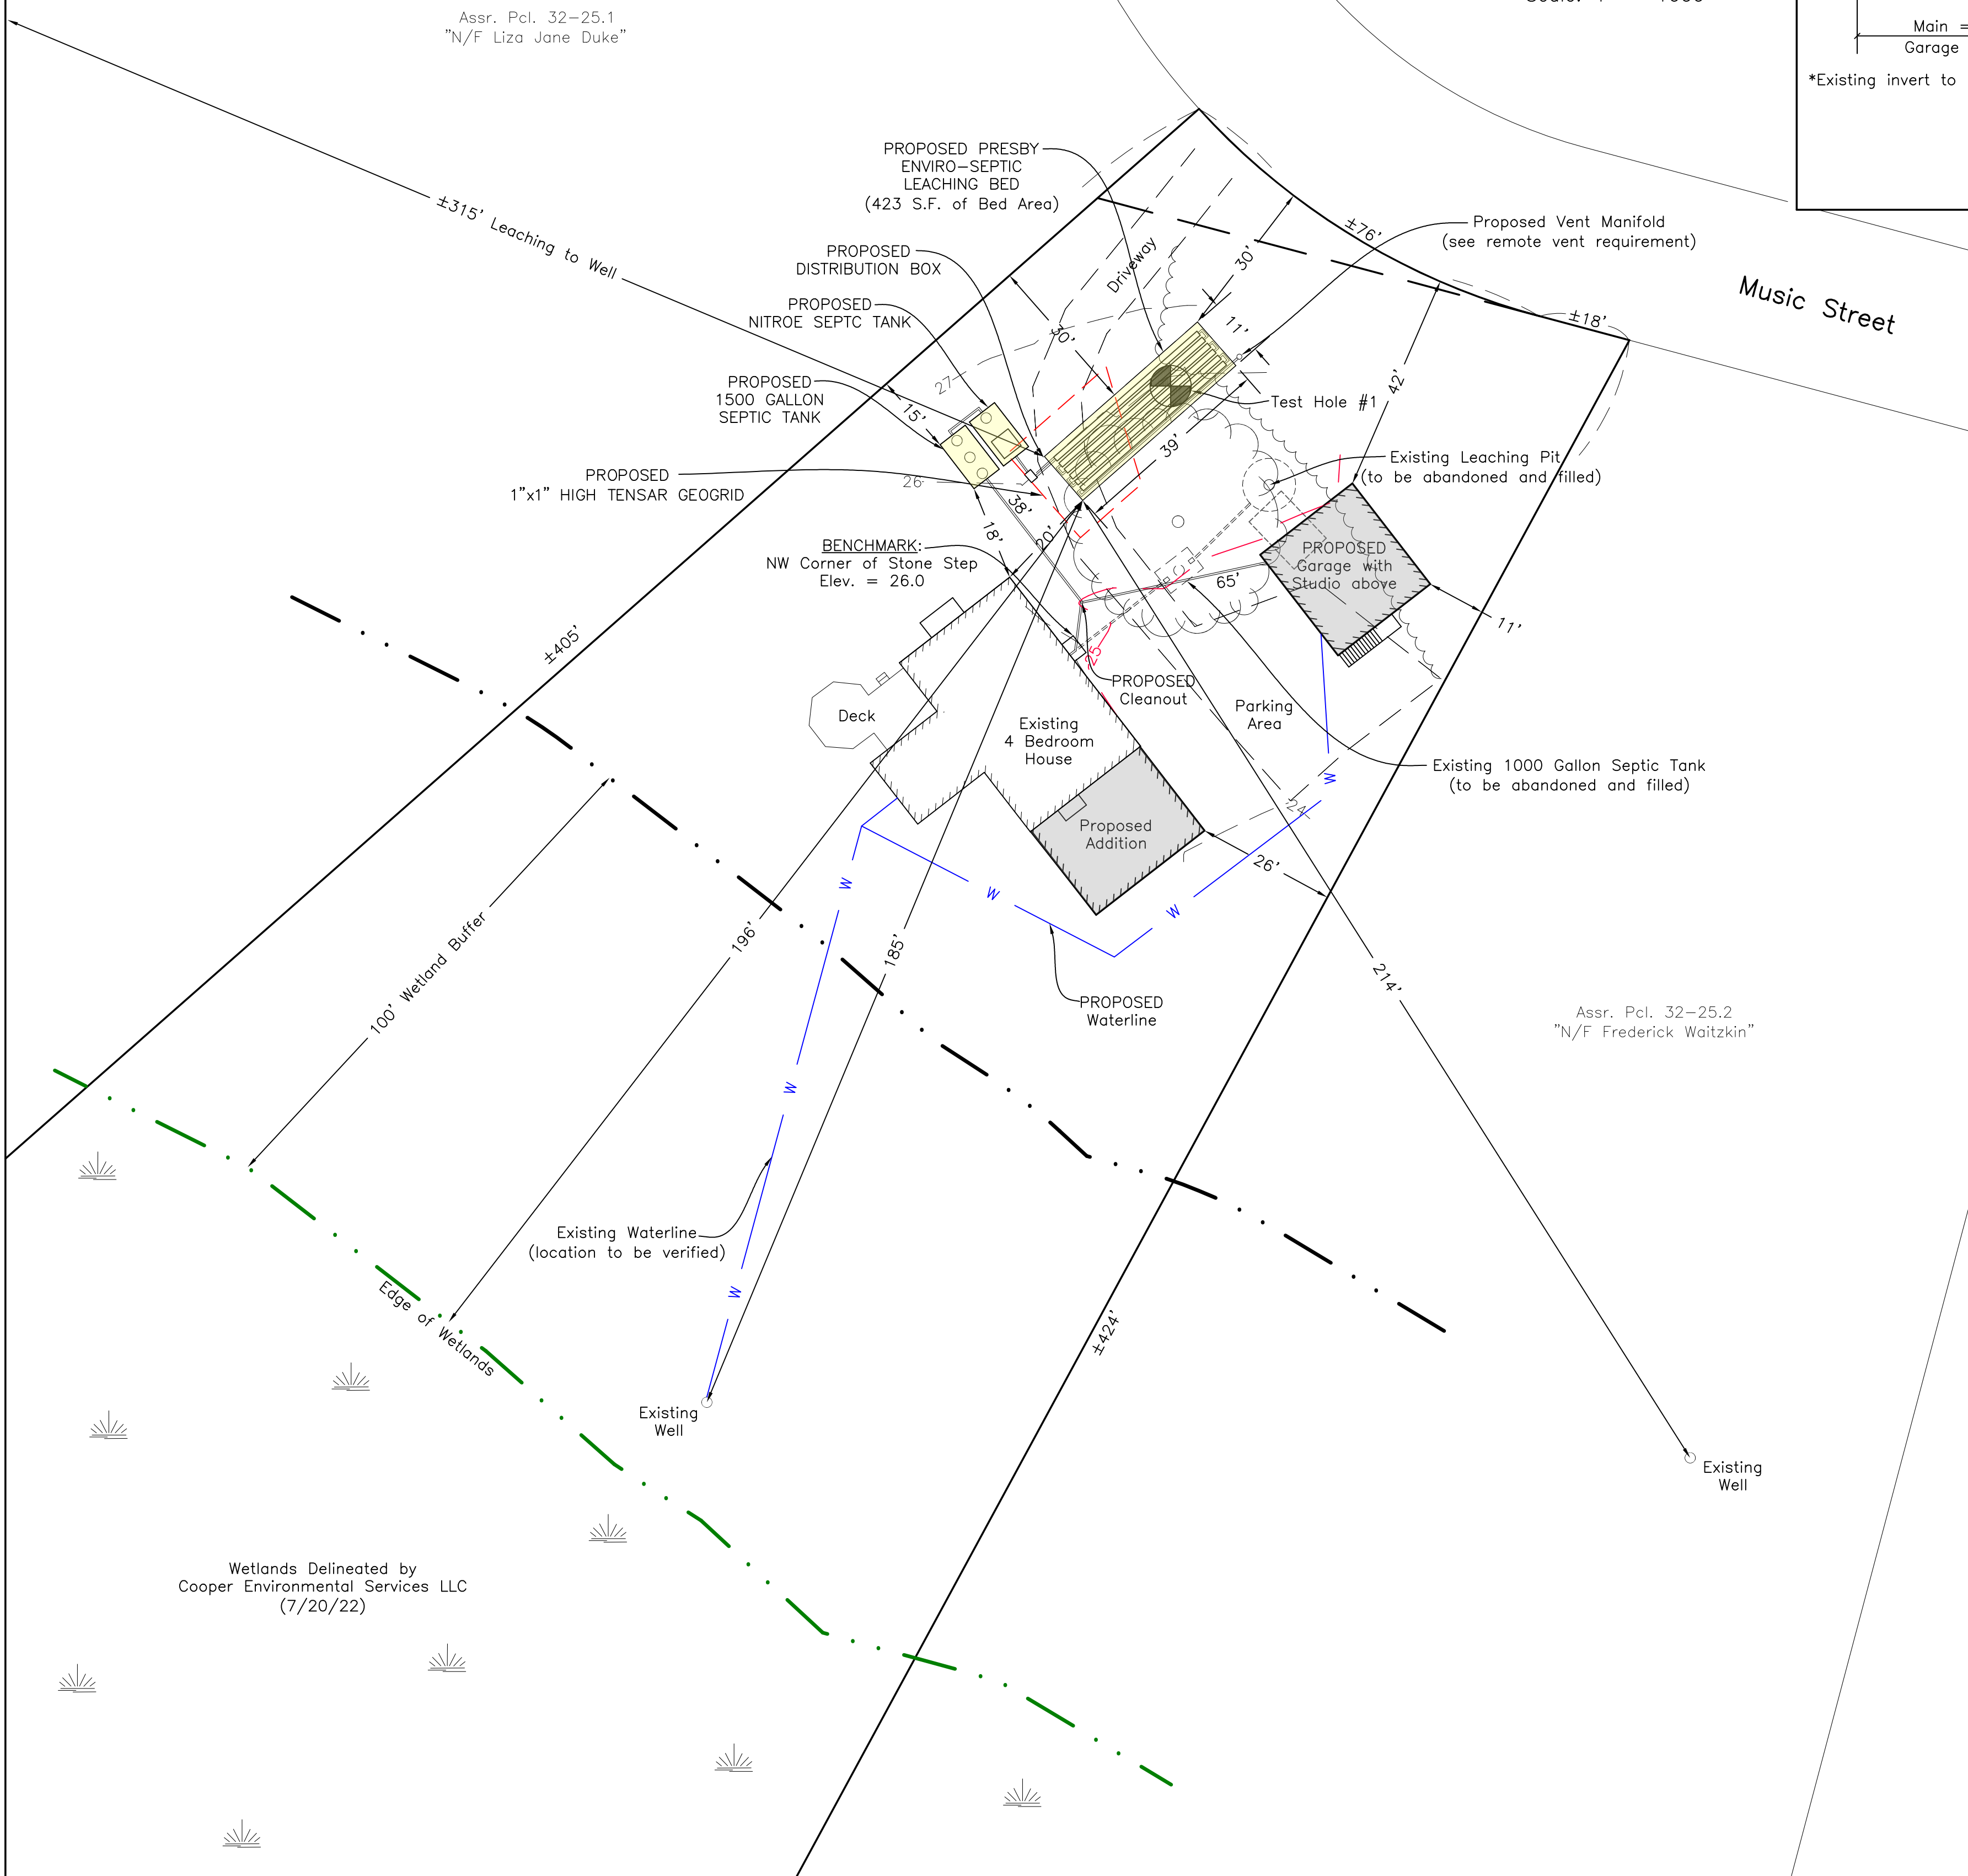

Wetlands Delineated by
Cooper Environmental Services LLC
(7/20/22)

LEGEND

-PROPOSED CONTOUR
-EXISTING CONTOUR
- +100.7EXISTING SPOT ELEVATION
- W —WATER SERVICE LINE
-TEST HOLE LOCATION